


NO~17
RANGE 17E

TOWNSHIP 32

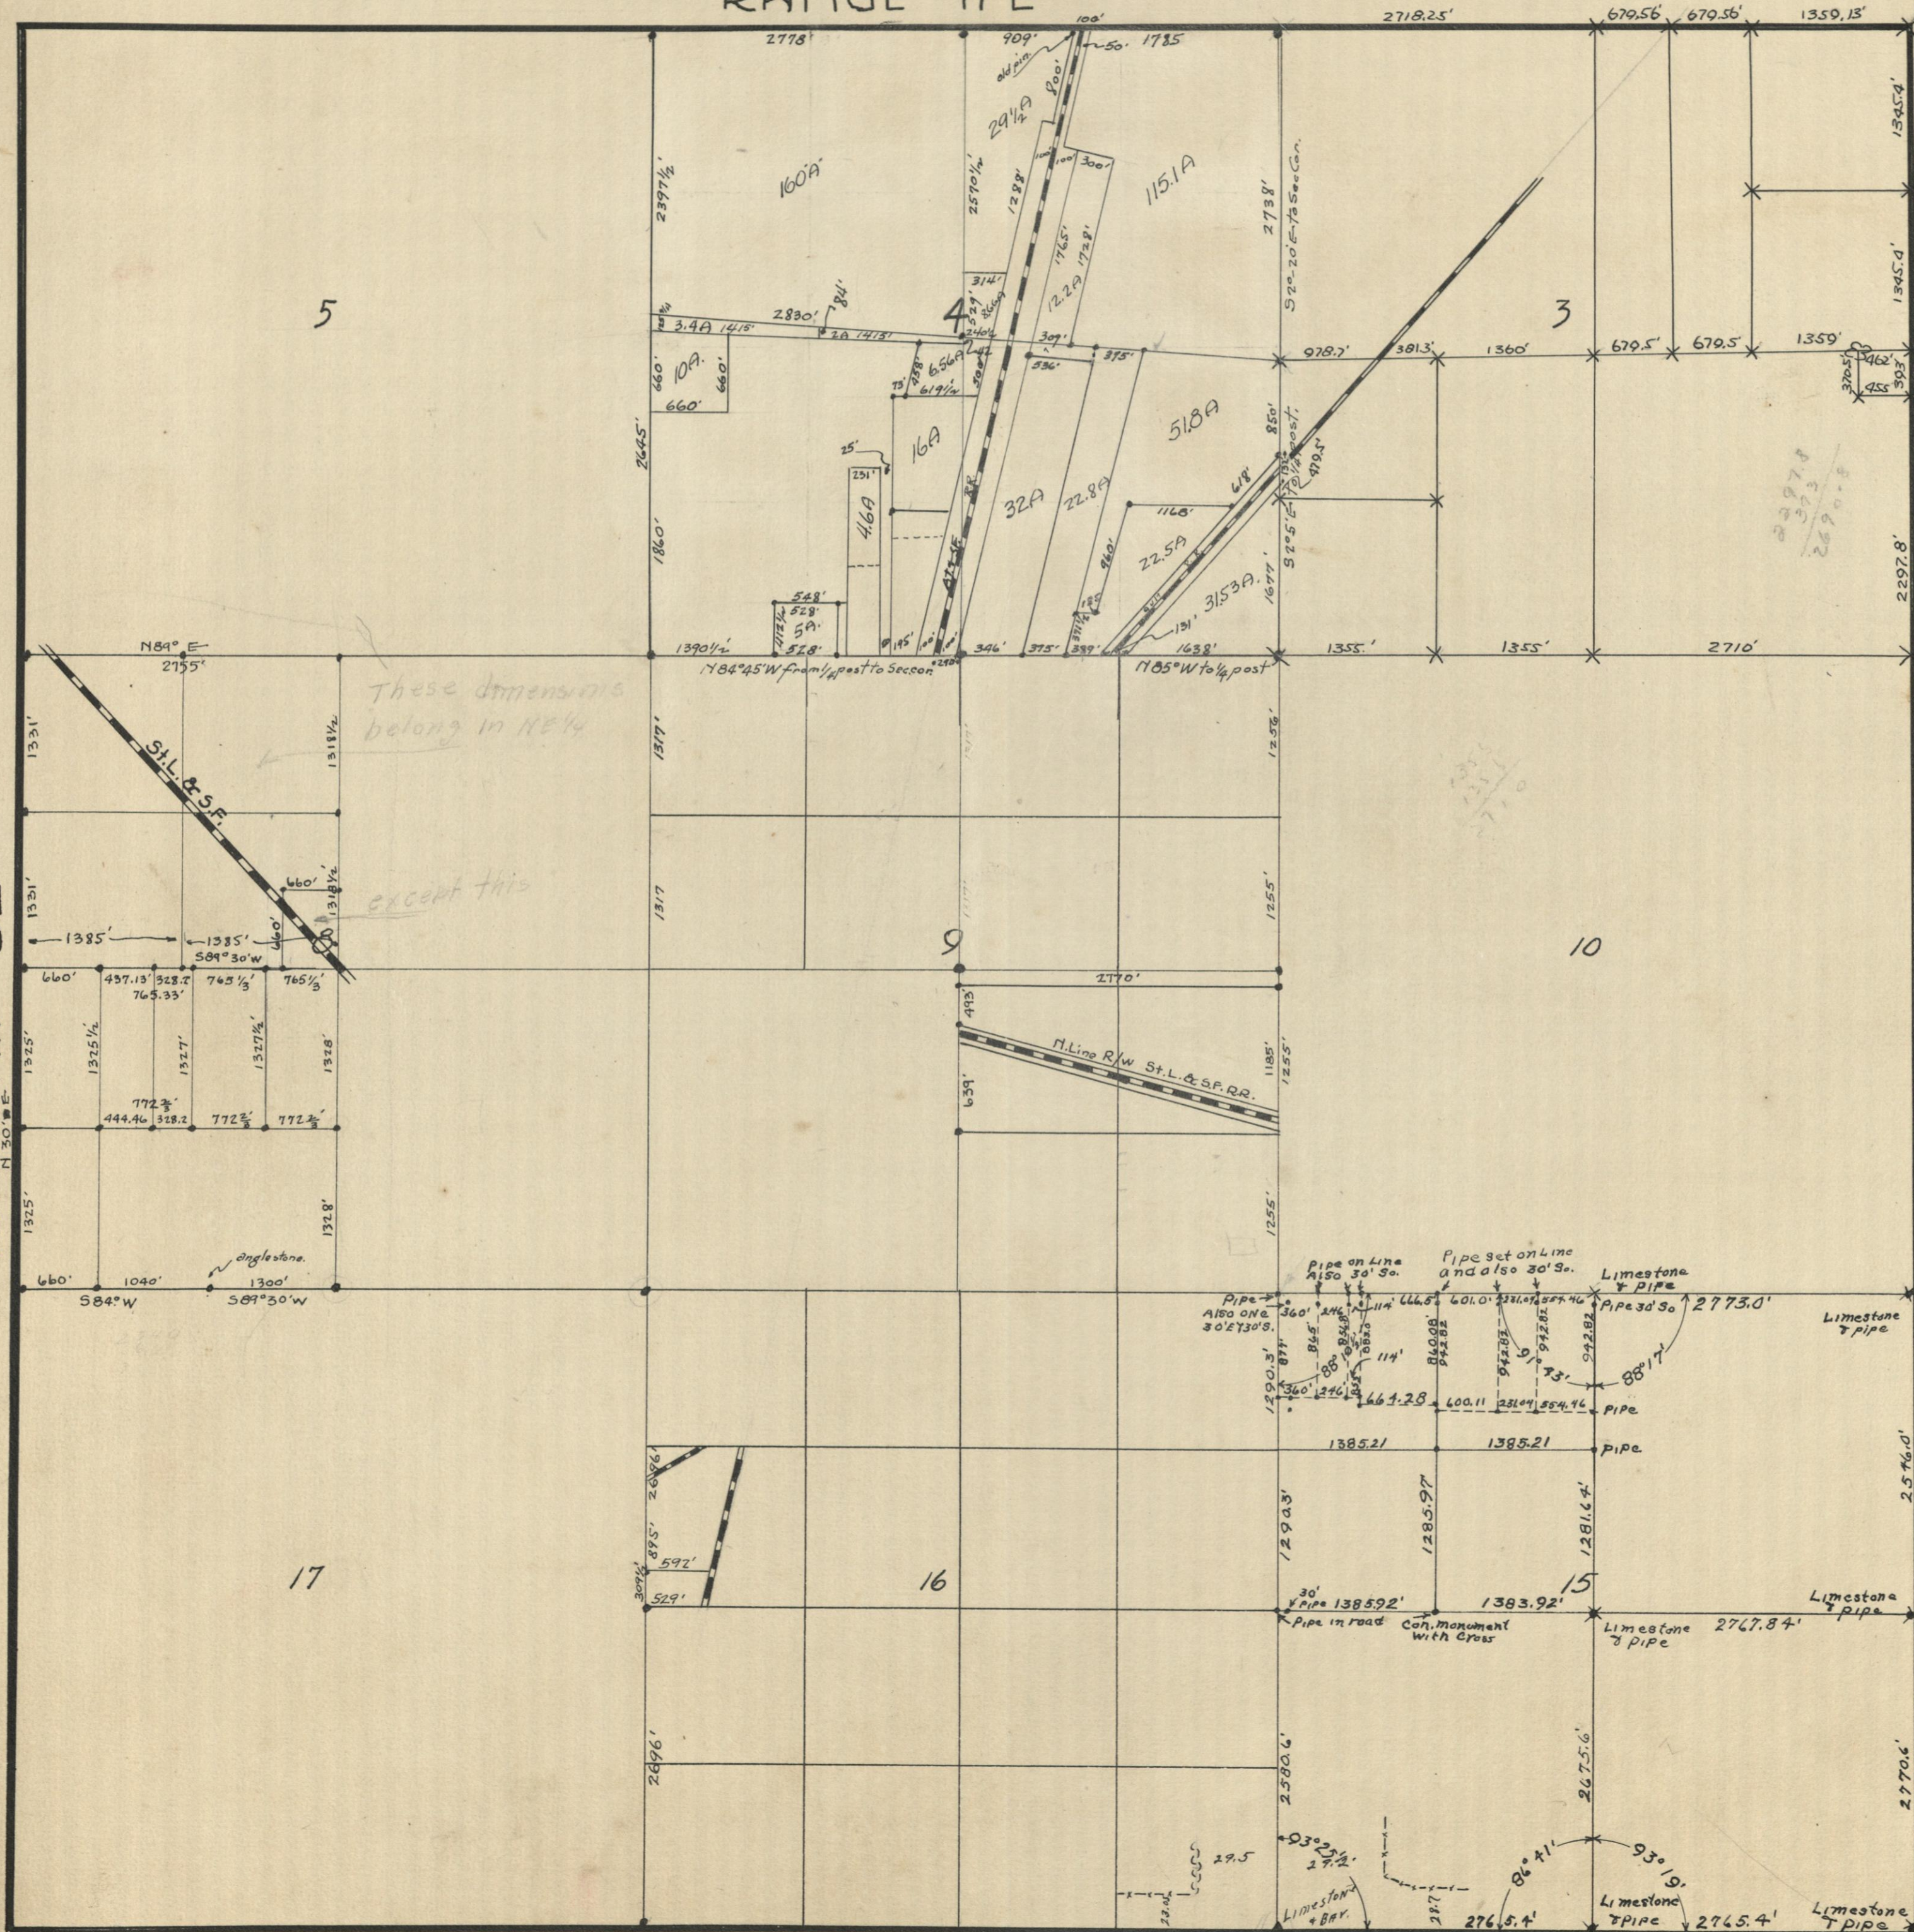

Sec. 4 - Official Survey June 8 1918 S.L. Hibbard County
Surveyor Corner stones shown lot stones R.R.R/Ward tract
stones also shown Book A page 18 also Book 2 page 80.

Sec. 9 - Official Survey August 22 1888 S.L. Hibbard Book A
page 43 - S.L. Hibbard Official Survey March 18 - 1893 Book 1
page 16 - J.C. Ozier Official Survey Aug 5 1912 Book 2
page 31 - S.L. Hibbard Official Survey June 8 1918 Book 2
page 80

Sec 16 - Official Survey March 17 1900 S.L. Hibbard County
Surveyor Book 1 page 87

Sec 8 - Official Survey July 15-1890 Book A page 57
Jan 30 1893 Book 1 page 14 S.L. Hibbard County
Surveyor Private Survey July 11 1896 by S.L. Hibbard
County Surveyor Book F page 60 (on stones and
lot stones shown).

Sec. 3 Official Survey October 28, 1943 Book 3 Page 215

Sec 16 -- Book 3 Page 69
Book 3 Page 57

Sec. 15. Official Survey. Oct 25, 1930. J.E. Court-
right Surveyor. Book 3. Page 107.