


RANGE 16 E

RANGE 17 E

TOWNSHIP 32

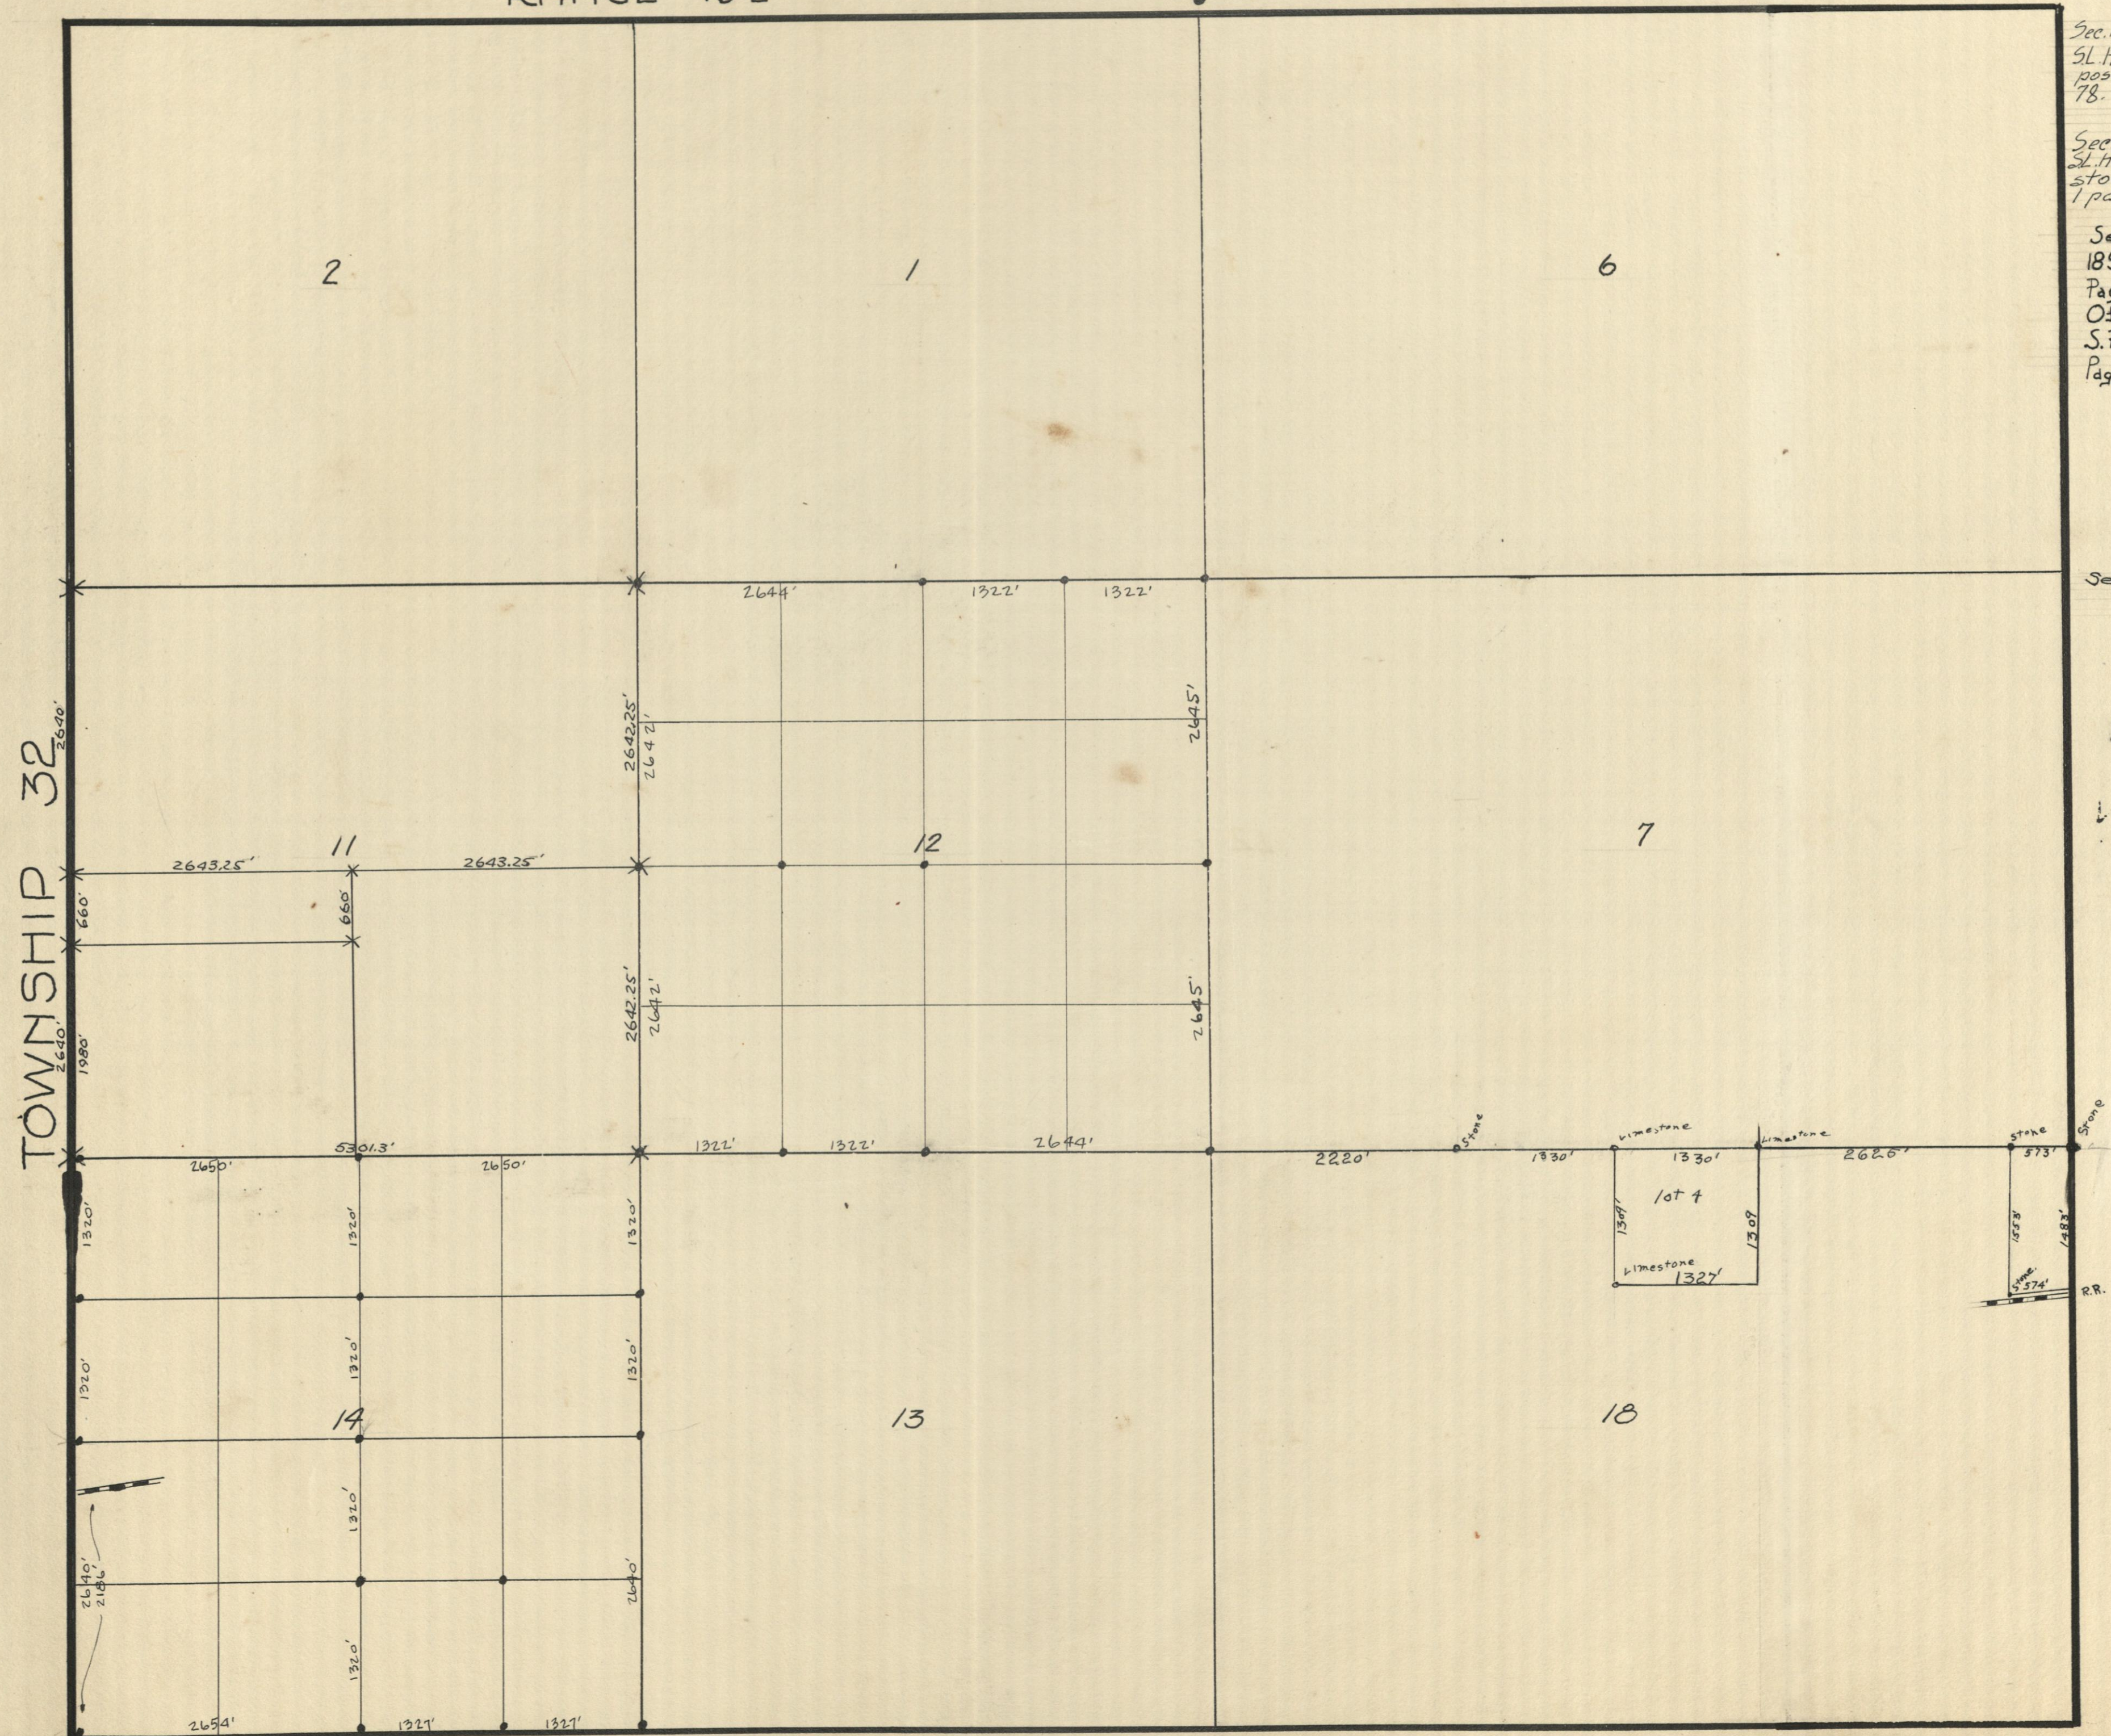

Sec. 12. Official Survey March 4 1899 by
SL Hibbard County Surveyor Corner
posts and 1/4 posts shown Book 1 page
78.

Sec. 14 Official Survey Dec 13 1901 by
L. Hibbard County Surveyor Corner
stones and 1/4 posts shown. Book
1 page 111

Sec. 18- Official Survey. Jan. 31,
1893. By S. L. Hibbard. Book 1
Page 14. Part of NE $\frac{1}{4}$ of NE $\frac{1}{4}$.
Official Mar. 4, 1914 by
S. R. Logan. N. Line of Lot 4. Book 2
Page 46.

Sec. 11 Private Survey Nov. 21, 1943
Book 3 Page 217

Sec - 14 Established by
Pis Survey on Apr 29, 1954
the East line of W 1/2 S 8 E 1/4
14-32-16