


NO~21

RANGE 15 E

TOWNSHIP 32

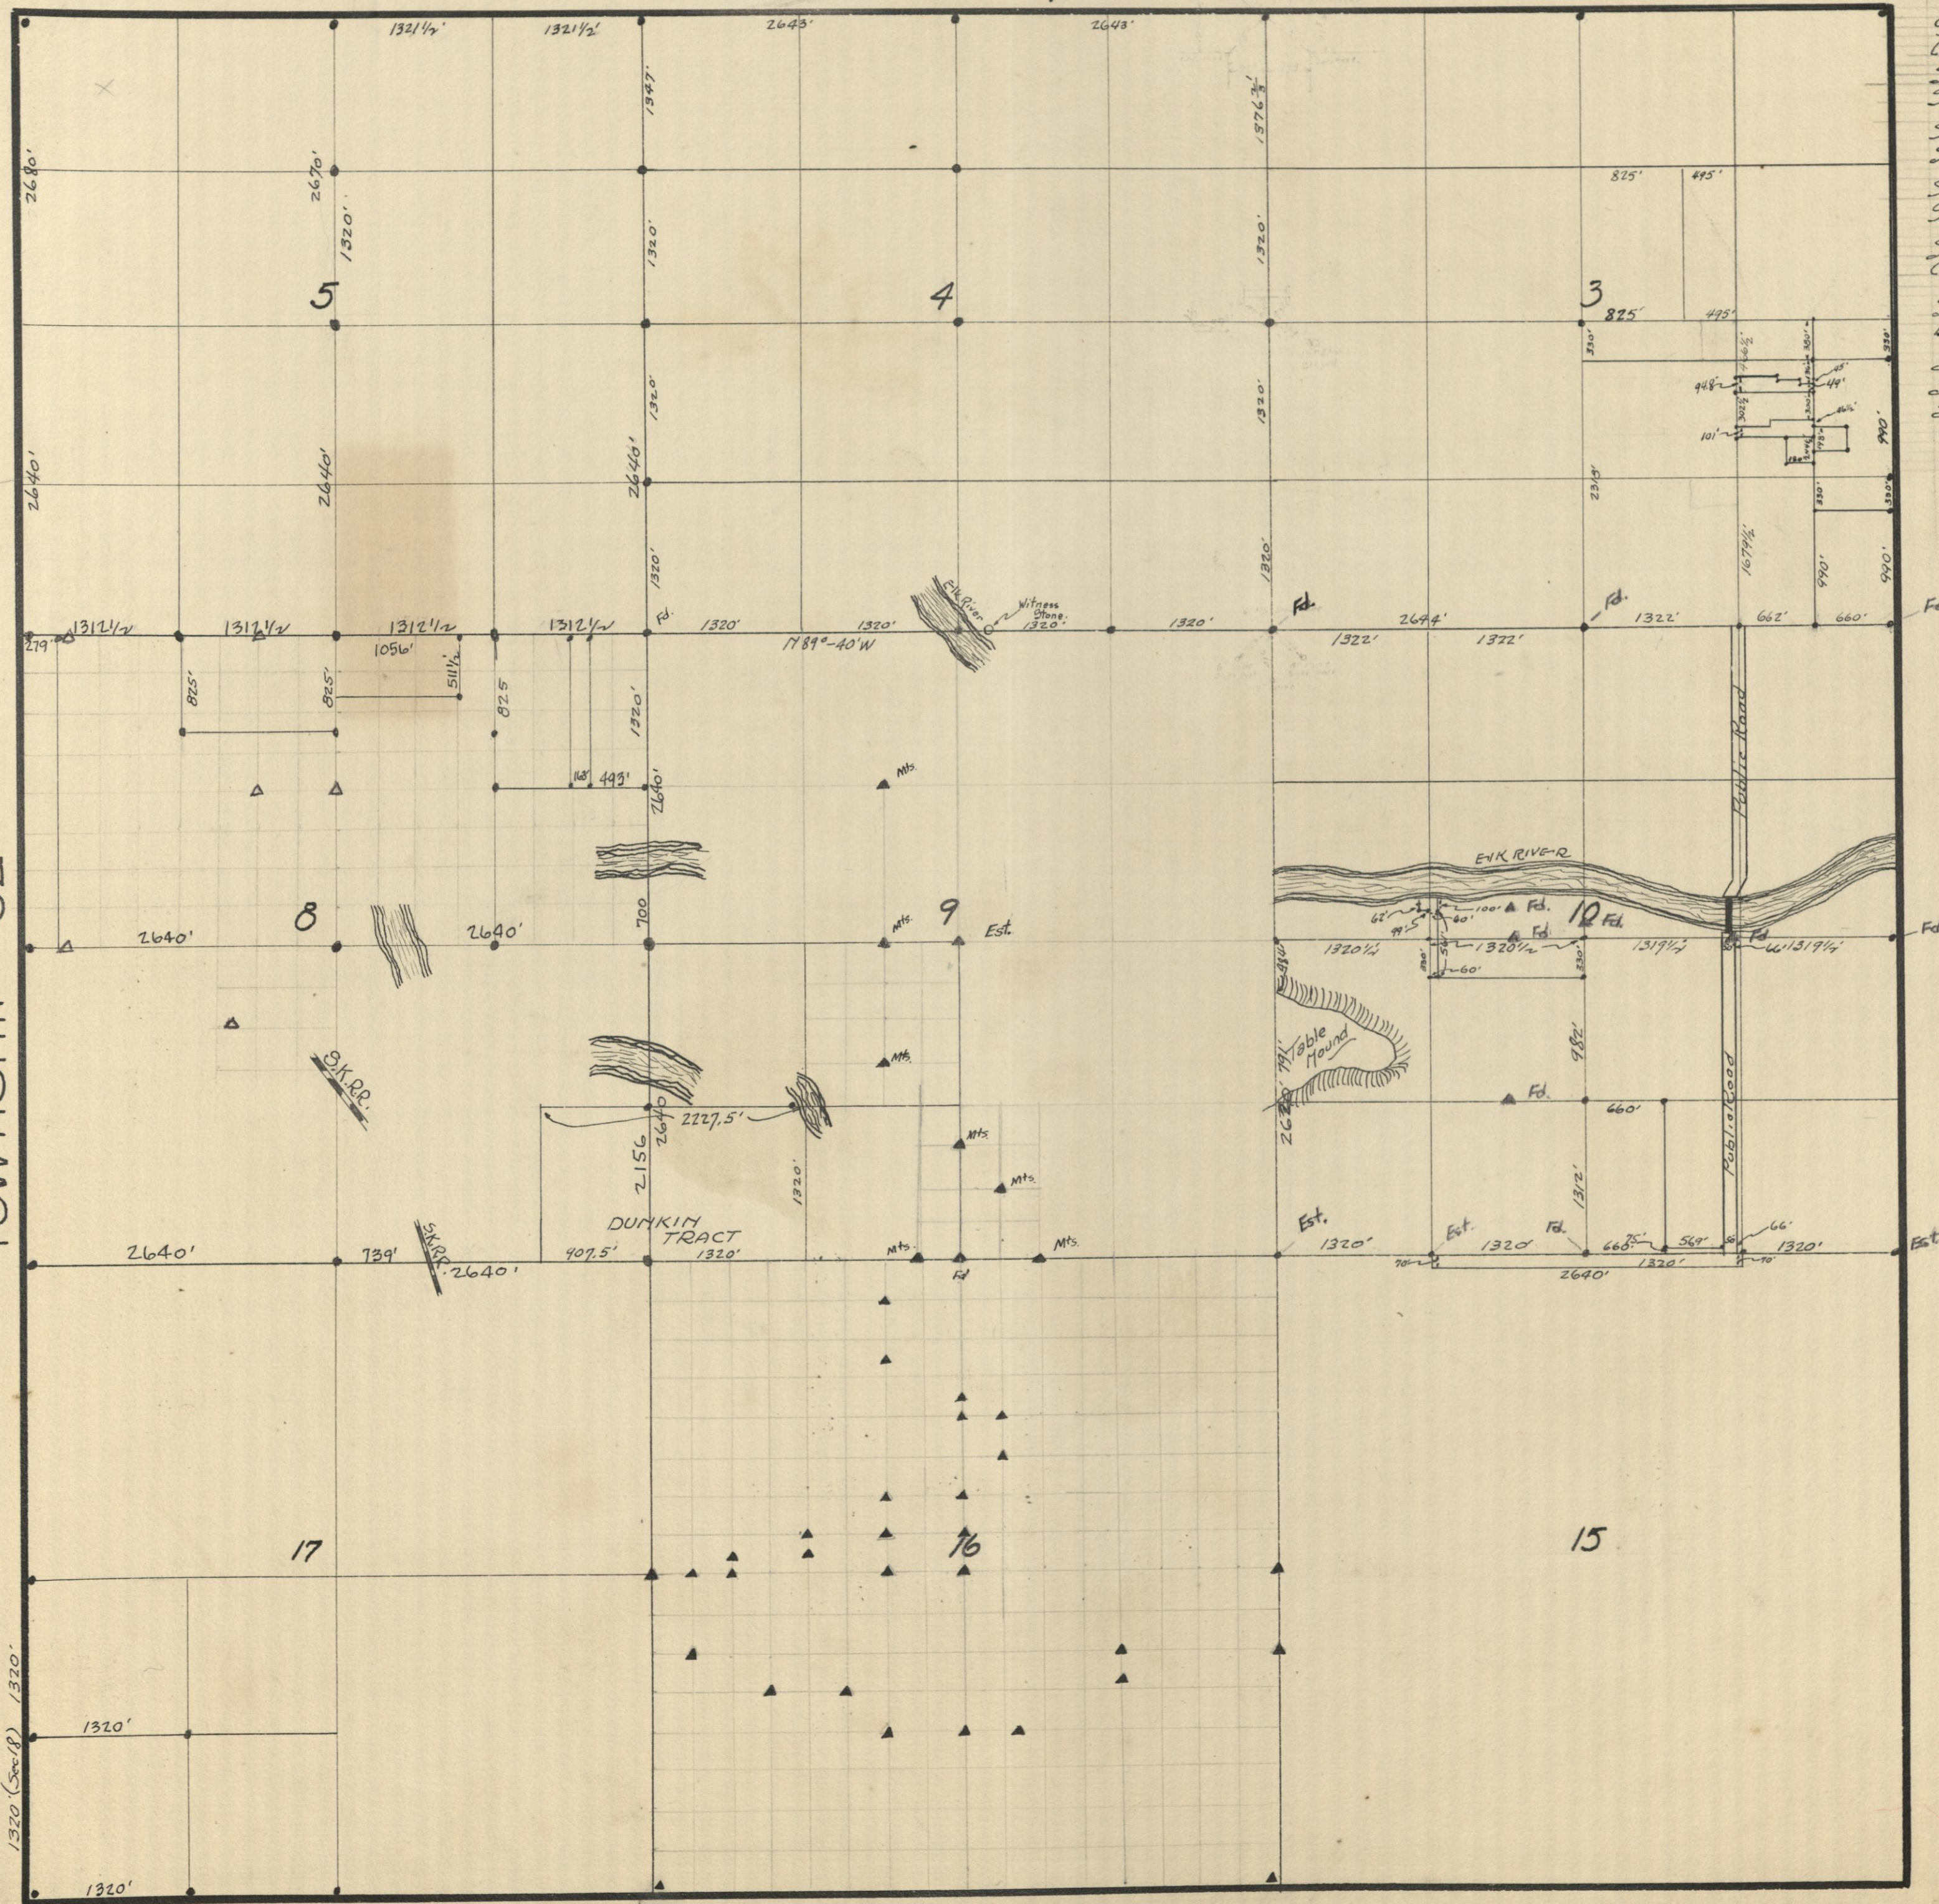

Sec. 3 - Official Survey June 5th 1902 Book 1 Page 121 S. L. Hibbard
County Surveyor Con. stones and $\frac{1}{4}$ posts shown

Sec 4. Official Survey Nov 24 1894 Book 1 Page 35
SL Hibbard County Surveyor Cor. stones and 1/4 posts shown.

Sec 5- Official Survey March 16 1895 Book 1 Page 37
SL Hibbard County Surveyor Con stones and $\frac{1}{4}$ posts shown.

Sec. 8 - Official Survey March 16 - 1895 Book 1 Page 37
S.L. Hibbard County Surveyor - Cor. stones and $\frac{1}{4}$ posts shown.

Sec. 9 - Official Survey March 14 1896 Book 1 Page 53 S. L. Hibbard
County Surveyor Cor. stones and $\frac{1}{4}$ post shown.

Sec 10- Official Surveyor Mon. 20 1906 Book 1 Page 153
by W.F. Kellor Cor. stones and $\frac{1}{4}$ posts shown

Sec. 17-Official Survey March 14-1896 Book 1 Page 53
S.L. Hubbard County Surveyor (Cor. stones and 1/4 posts
shown).