


NO-25

RANGE 17 E

TOWNSHIP 32

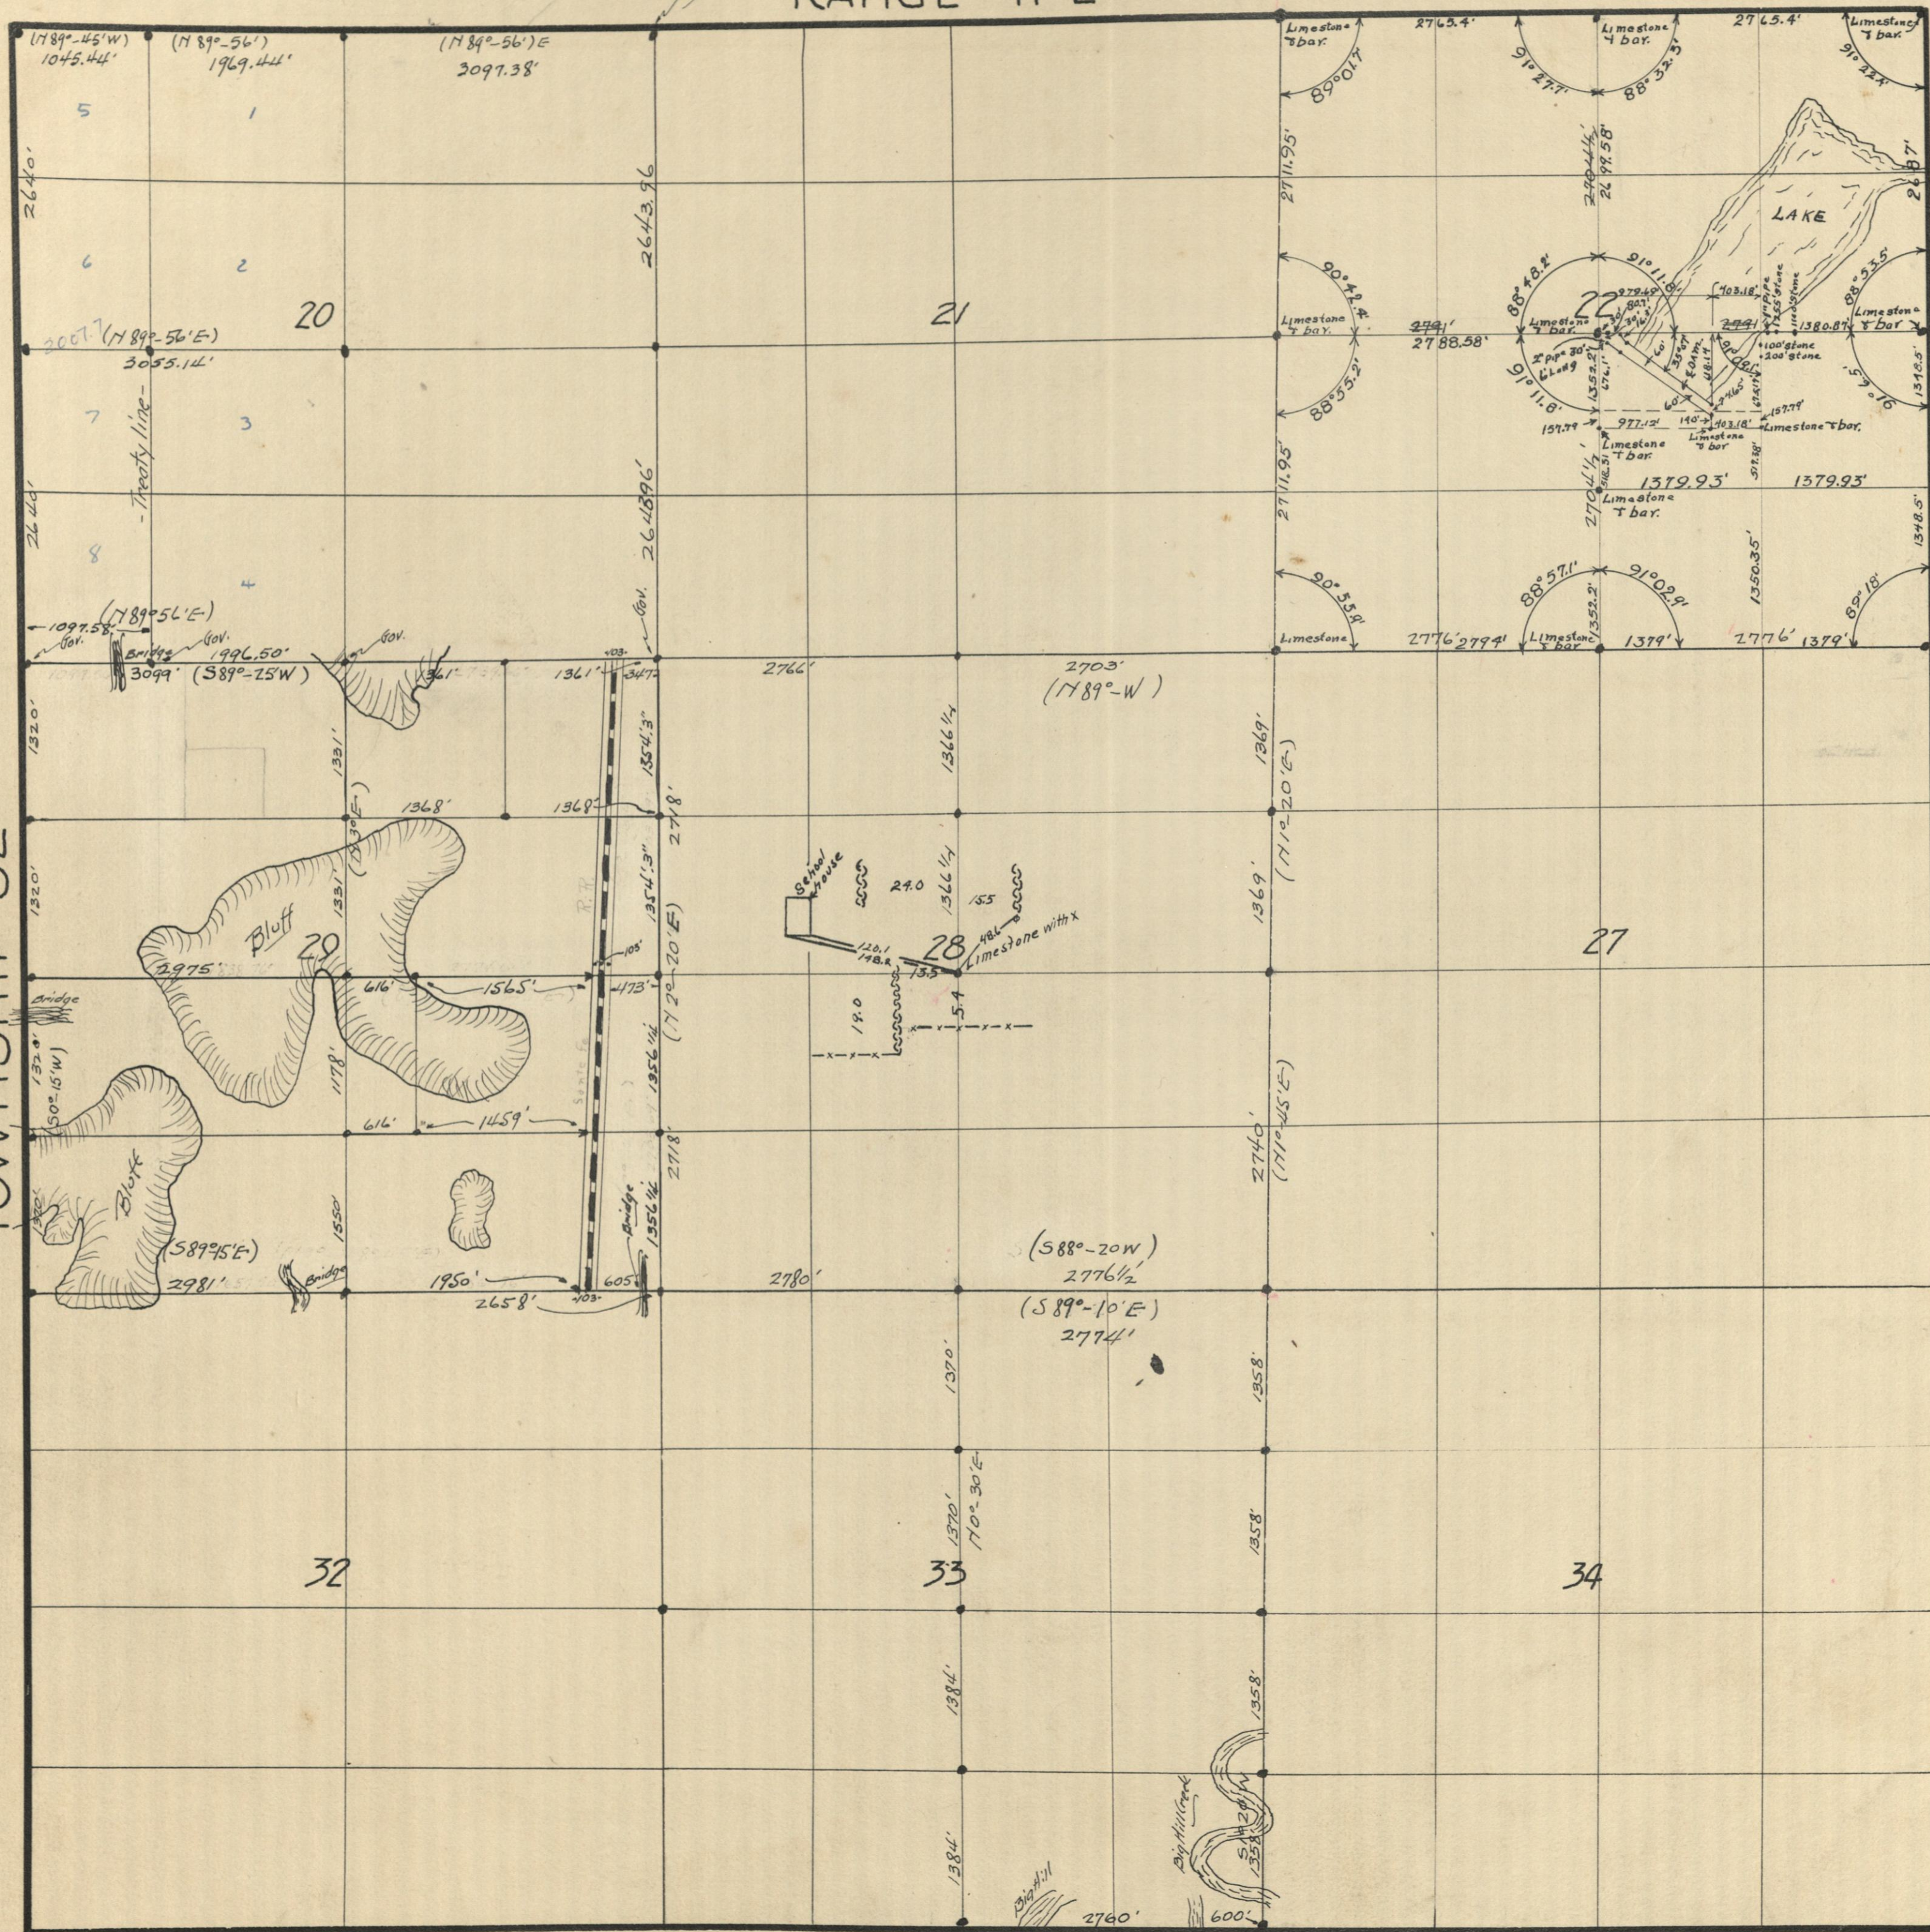

Sec. 20 - Official Survey Dec. 16-1885 W.B. Rushmore County Surveyor Book A Page 23 Cor. stones 1/4 posts and Treaty line shown.

Sec. 22 - Official Survey Dec. 9-1907 A.C. Gilliam County Surveyor Book 1 Page 168 Cor. stones and quarter posts shown

Sec. 29 - Official Survey May-16-1922 S.L. Hibbard County Surveyor Book 2- Page 202 Cor. stones and quarter posts shown - Private survey shown in Book A Page 29 - by A.G. Savage June 29-1879.

Sec. 28 - Official Survey Jan 22-1887 S.L. Hibbard County Surveyor Book A Page 27 1/2 Cor. stones and quarter posts shown

Sec. 33 - Official Survey March-2-1885 W.B. Rushmore County Surveyor Book A Page 21 - also Official Survey by S.L. Hibbard Jan. 25-1898 - Book 1 Page 69 Cor. stones and quarter posts shown.

Sec. 22 - Official Survey Oct 6 1932. J.E. Courtright Asst County Surveyor. Book 3 Page 129.

Sec. 20.

Sec. 21.

Sec. 27.

Sec. 32.

Sec. 33.

Sec. 34.