


NO-28

RANGE 15-E

RANGE 16-E

TOWNSHIP 32

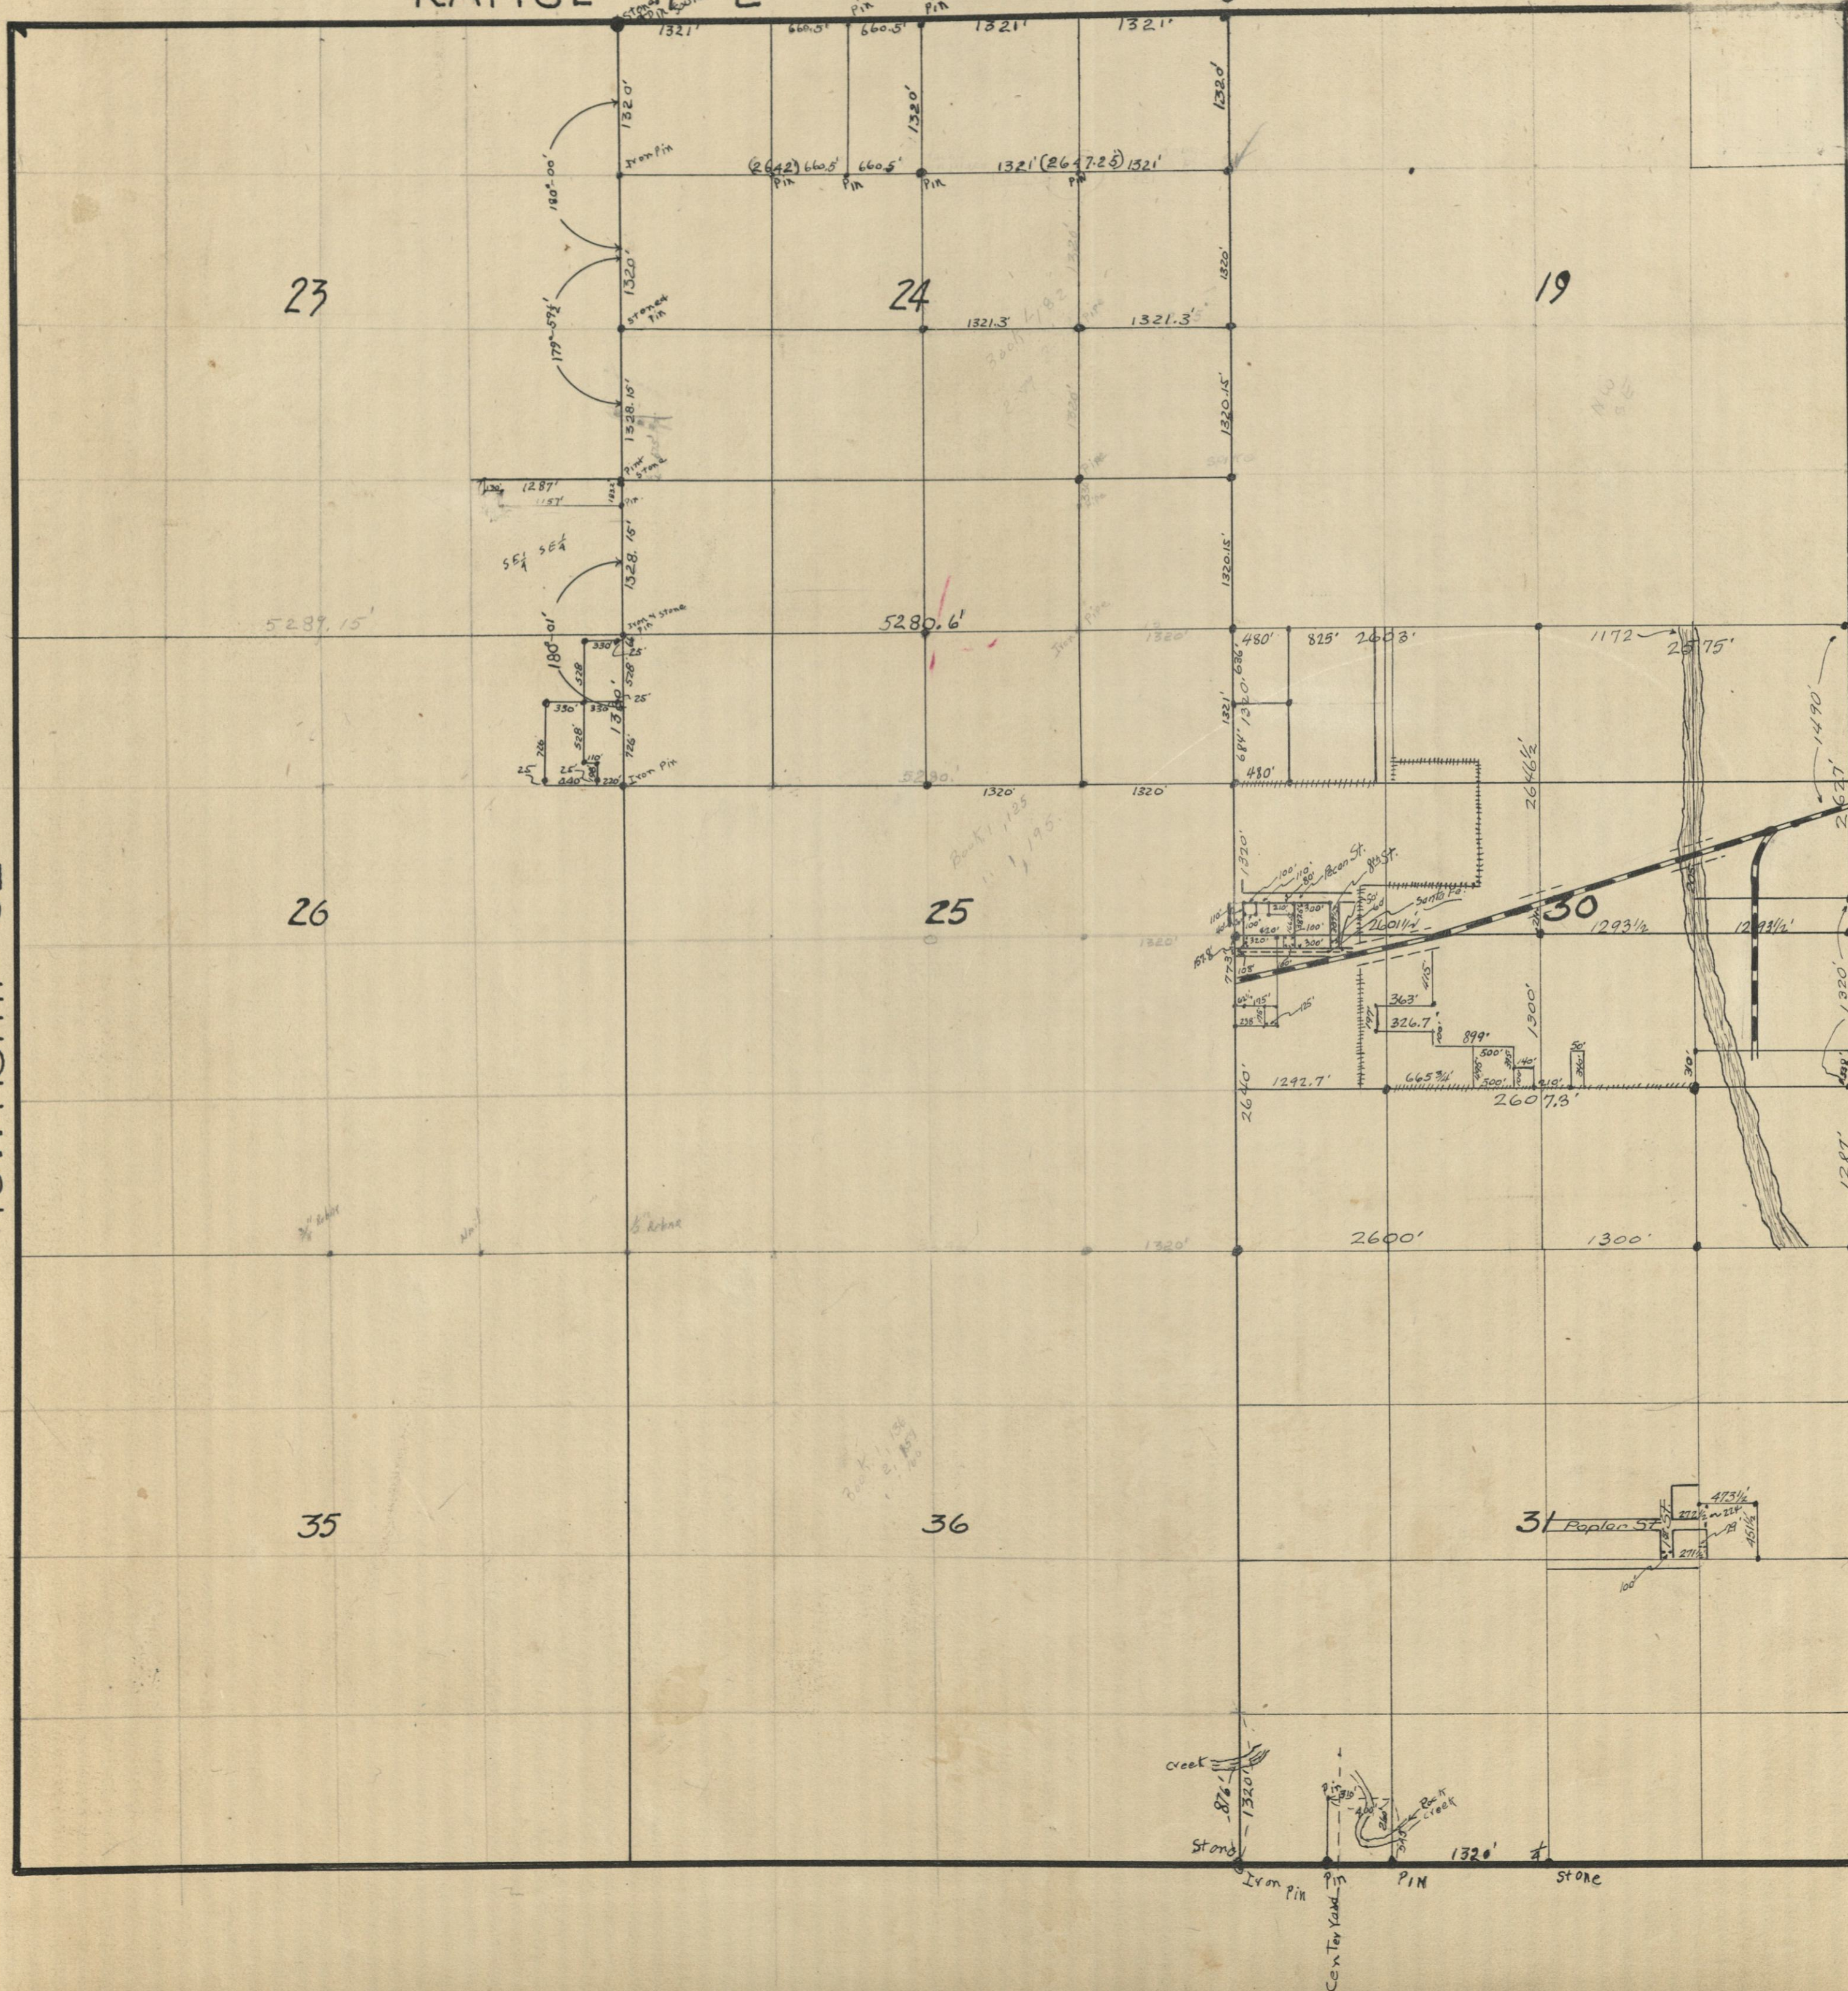

Sec. 24, N 1/2, N 1/2 Official Survey Feb, 1918

S. L. Hibbard, County Surveyor, Book 2, Page 19

• Denotes Iron Pins Set

Sec. 24, Official Survey Jan. 31, 1946. Book 3 Page 228

Sec. 25, Official Survey Jan. 31, 1946. Book 3 Page 228

Sec 26

Book 2 Page 170

Sec 23 Sept. 18, 1918

Book 2 Page 87

24 25

" 3

Sec. 30, Official Survey, Oct 2, 1905, by

W. F. Keller. Book 1, Page 152. Cor. 4 1/4 Stones Show

Official Survey. April, 24, 1923, by S. L. Hibbard, Book 2, Page 240

Sec. 26, Private Survey, July 12, 1946, Book 3, Page 235

Sec. 31,

Book 2 Page 2

Book 2 Page 1

Book 2 Page 1

Sec 36

Book 2 Page 18

Book 2 Page 16