


NO~32

RANGE 13 E

RANGE 14 E

TOWNSHIP - 32

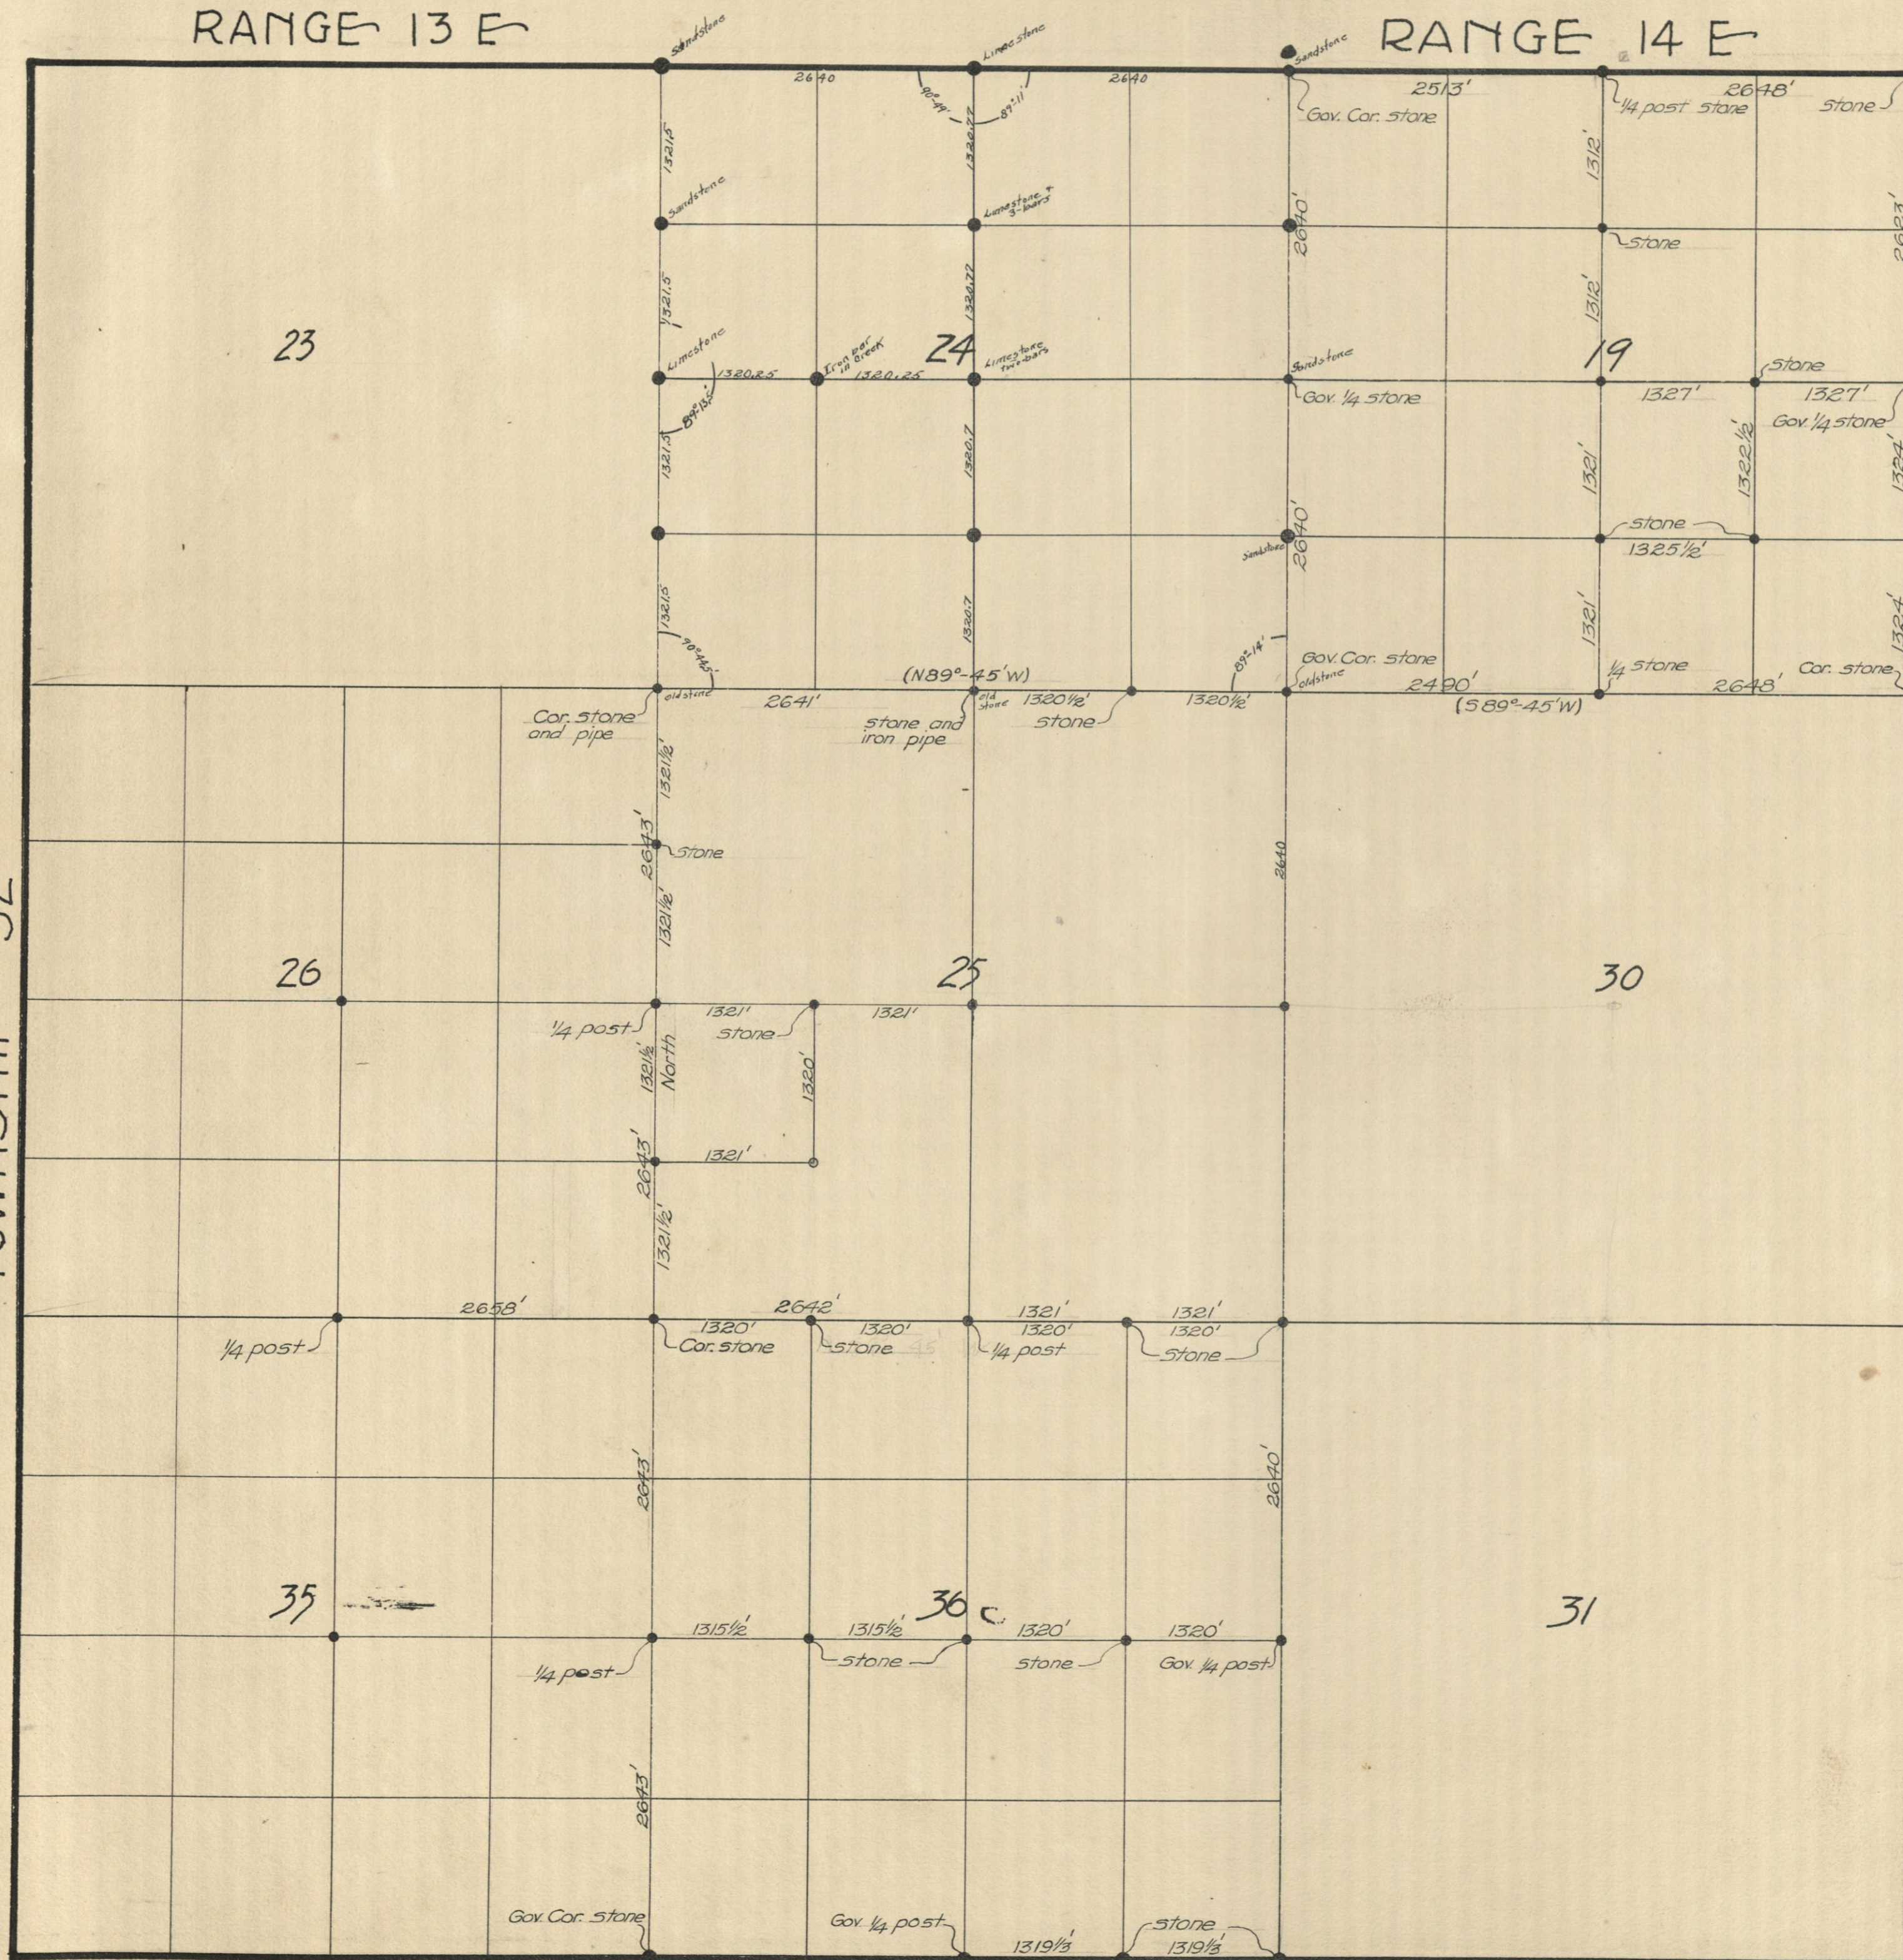

Sec 19. Official survey June 8, 1893. S.L. Hibbard County Surveyor.
Book 1 page 20.

Sec. 24 Official Survey Mar 8 1938 John Langwill
Book 3 Page 168 Survey Field Book 10 Page 63

Sec 25 Official Survey Feb. 6, 1915. S. L. Hibbard County Surveyor.
Book 2 page 64.

Sec. 26 Official Survey June 1, 1893. S.L. Hibbard County Surveyor.
Book 1 page 22.

Sec. 35 Official Survey June 1, 1893. S.L. Hibbard County Surveyor.
Book 1 page 22.

Sec 36 Official Survey May 3, 1906. W.F. Keller Surveyor.
Book 1 page 155.