


NO-35

RANGE 16 E

TOWNSHIP - 33

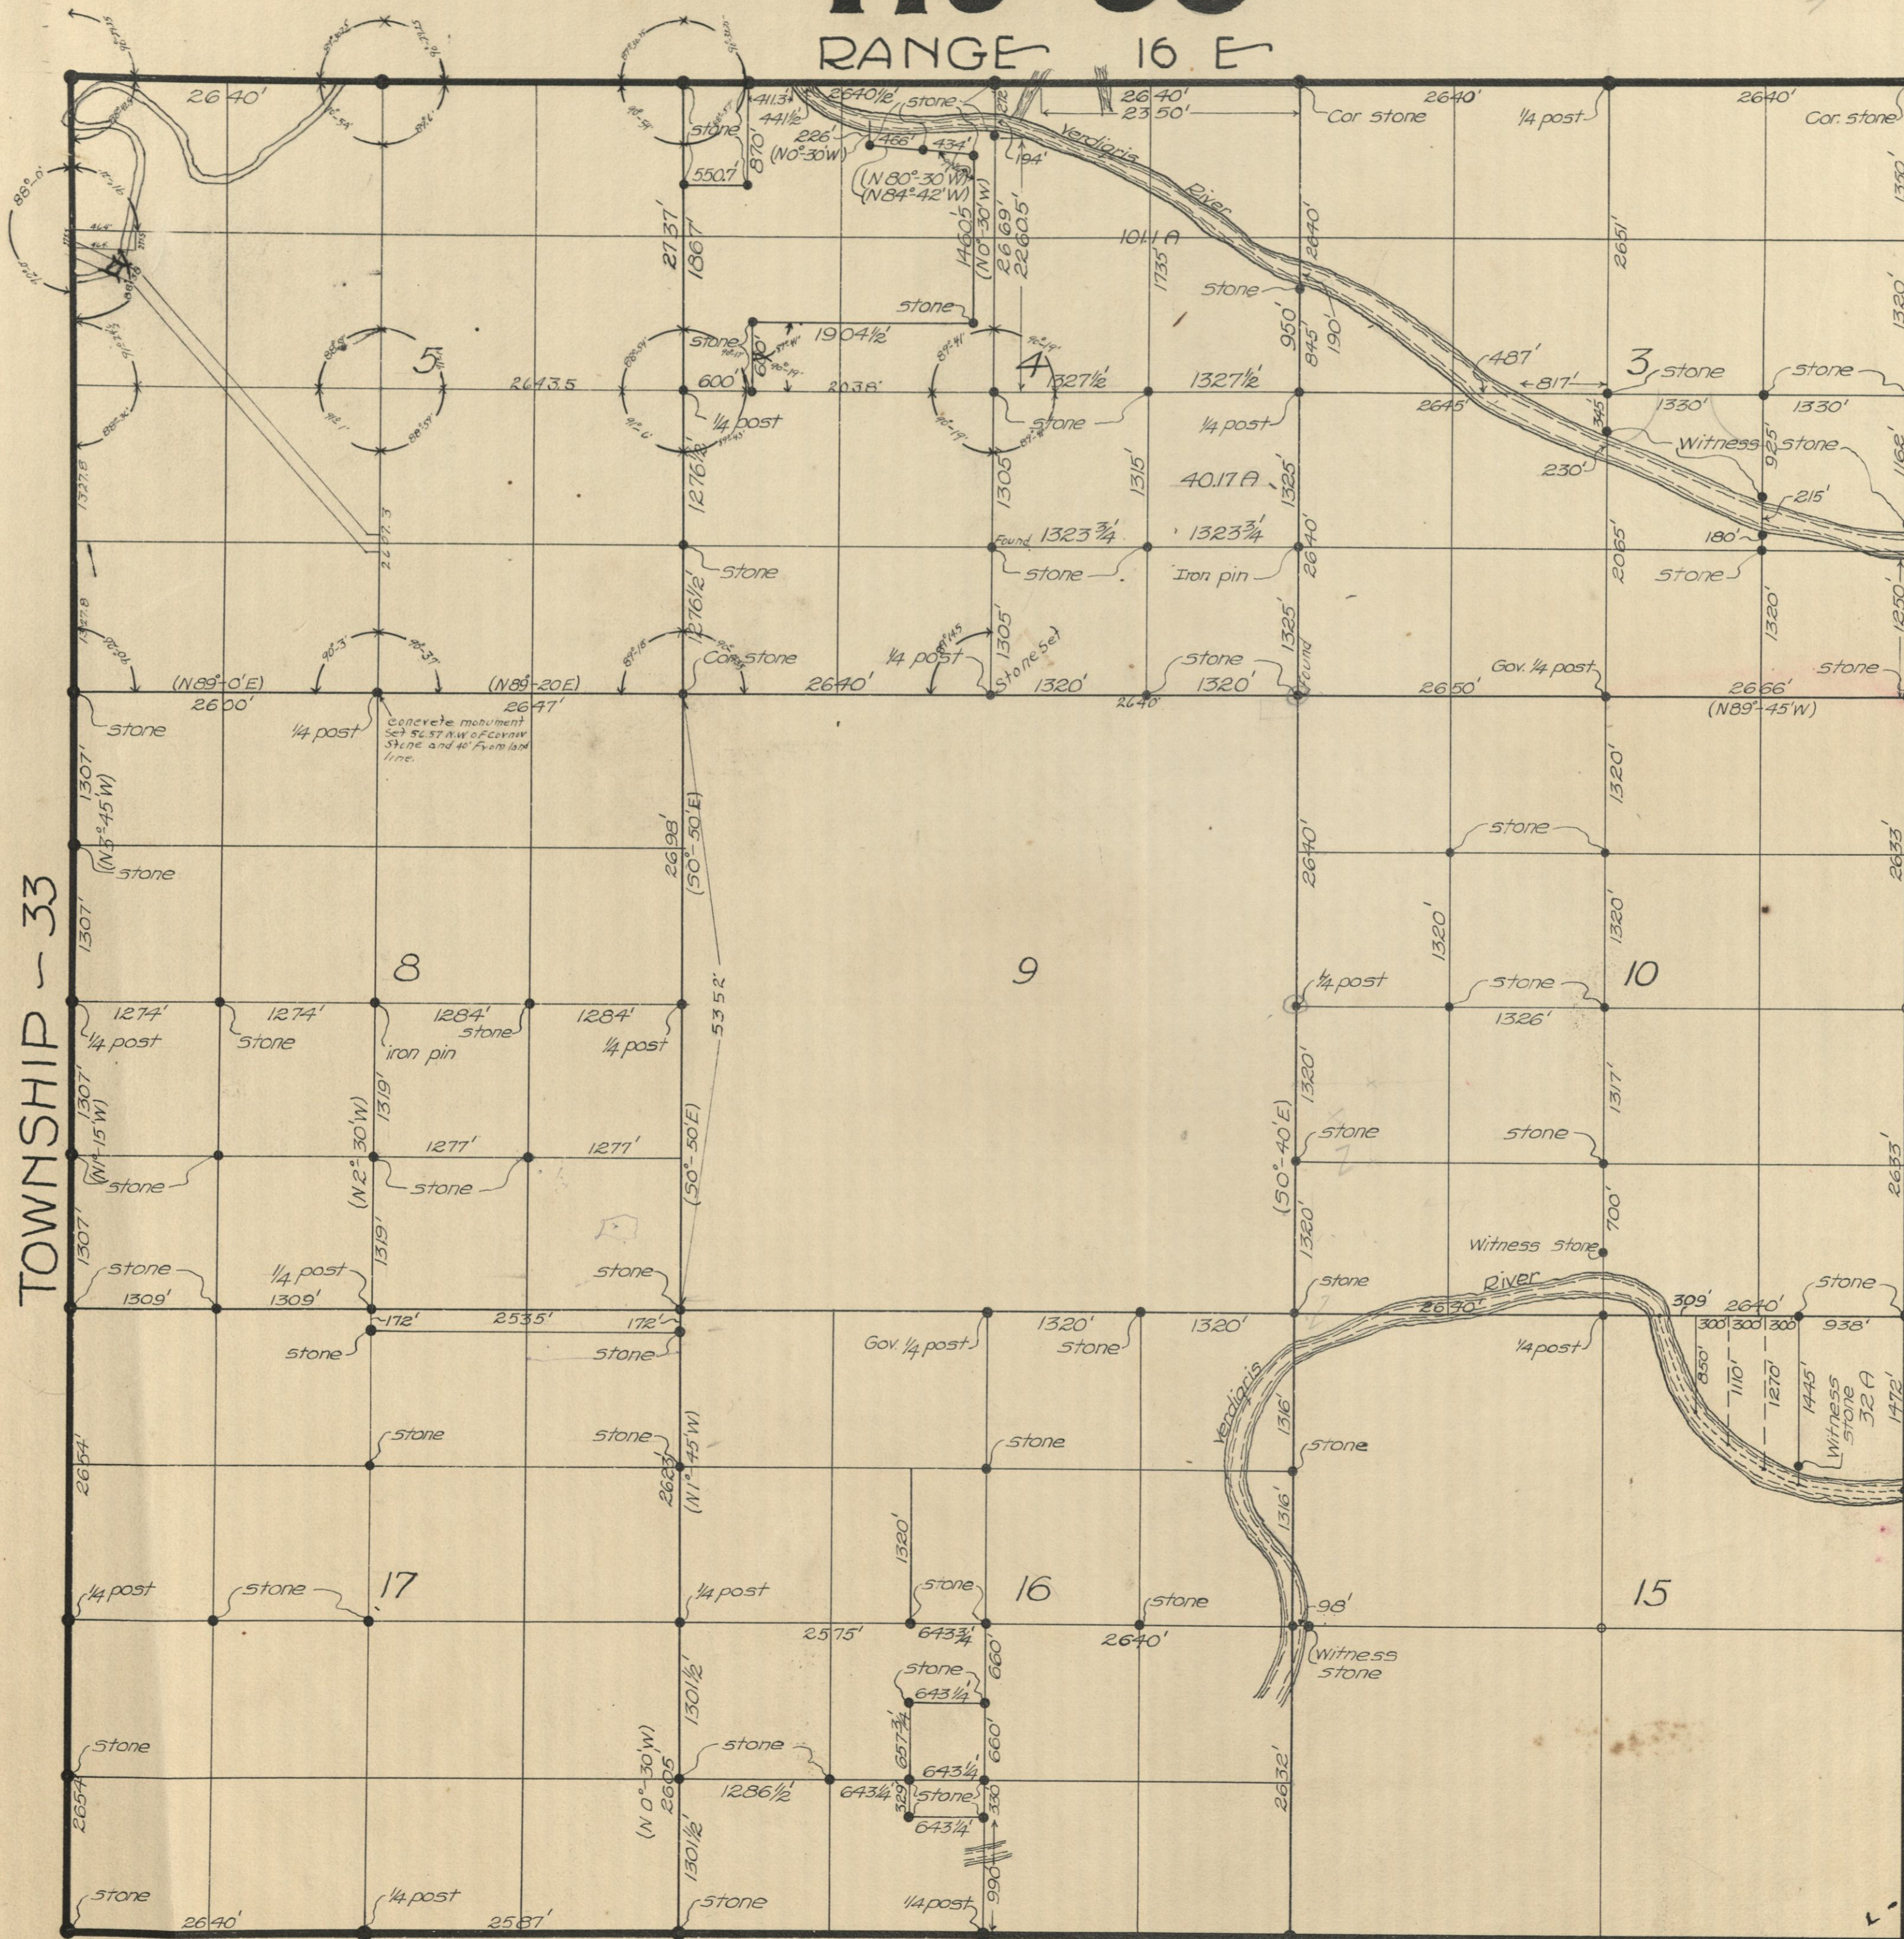

Sec. 3 Official Survey June 28, 1895. S.L. Hibbard County Surveyor. Book 1 page 43.

Sec. 4 Official Survey June 4, 1898. S.L. Hibbard Surveyor. Book 1 page 74.
" " " " Aug 29, 1904. W.F. Kellar " " " 144.

Sec. 5 Private Survey May 24, 1879. A.J. Savage Surveyor. Book A page 6.
" " " " June 21, 1879. " " " 8.

Sec. 8 Official Survey Aug 3, 1901. S.L. Hibbard County Surveyor. Book 1 page 106.

Sec. 10 Official Survey. June 21, 1895. S.L. Hibbard County Surveyor. Book 1 page 42.

Sec. 15 Official Survey. June 21, 1895. S.L. Hibbard County Surveyor. Book 1 page 42.

Sec. 16 Official Survey. June 17, 1893. S.L. Hibbard County Surveyor. Book 1 page 21.

Sec. 17 Official Survey. Aug. 25, 1900. S.L. Hibbard County Surveyor. Book 1 page 93.