


NO-36

RANGE 15 E

RANGE 16 E

TOWNSHIP 33

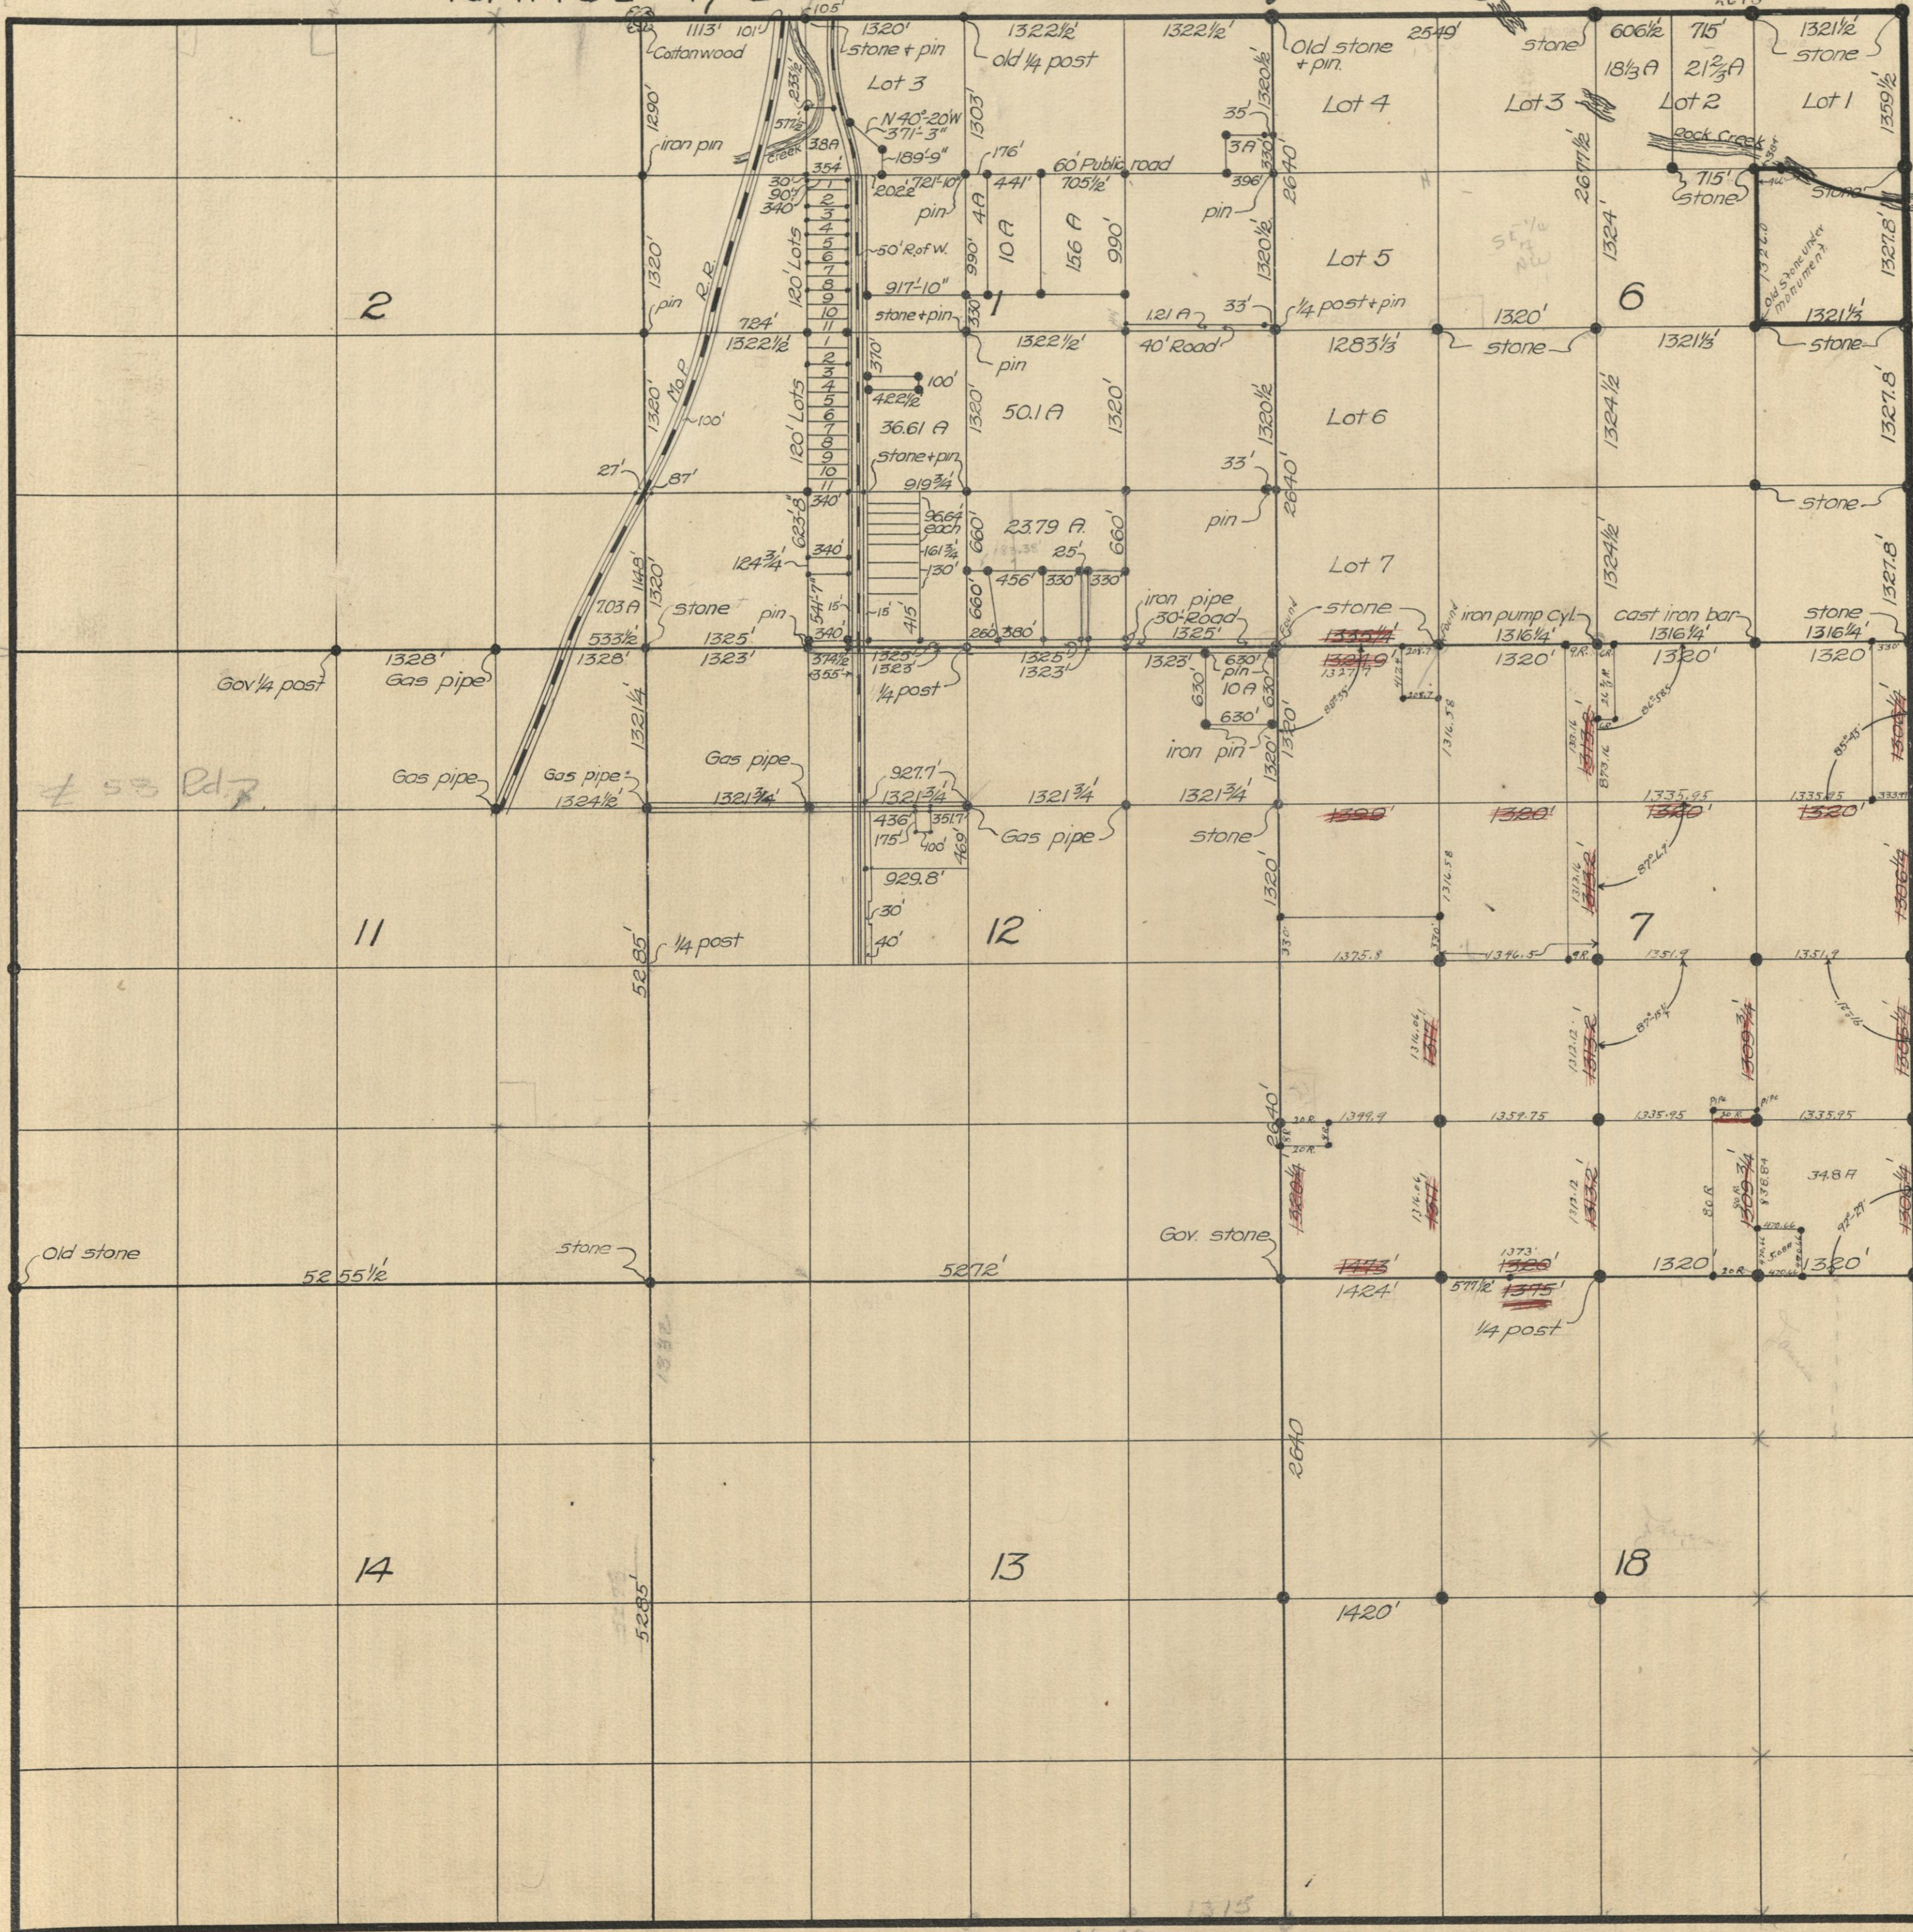

Sec. 1 Official Survey Feb 5, 1910. A.M. Parsons surveyor. Book 2 page 15.
" " " April 17, 1923. S.L. Hibbard " " " 235+244.

Sec. 2 Official survey April 17, 1923. S.L. Hibbard Surveyor. Book 2 page 235 and 244.

Sec. 6 Private Survey Sept. 18, 1879. A.G. Savage Surveyor. Book A page 13.
" " Official " June 24, 1905. W.F. Kellar " " " 147.
" " " Mar. 17, 1923. S.L. Hibbard " " " 236.

Sec. 7 Official Survey July 8, 1909. A.M. Parsons Surveyor. Book 2 page 11.
" " " June 3, 1922 J.E. Courtney " " " 123

Sec. 11 Official Survey. Jan 13, 1908. A.C. Gillam Surveyor. Book 1 page 170.

Sec. 12 Official Survey. Jan. 13, 1908. A.C. Gillam Surveyor. Book 1 page 170.
" Private " May 16, 1921. S.L. Hibbard " " " 174.
" " " July 17, 1923. " " " " " 247.

Sec. 13 Official Survey, Nov. 30, 1908. A.M. Parsons. Surveyor. Book 2 page 1.

Sec. 18 Official Survey, Jan. 3, 1888. S.L. Hibbard Surveyor. Book A page 34.