


NO-42

RANGE 16 E

RANGE 17 E

TOWNSHIP-33

Sec 19 Official Survey Oct. 21, 1907.
A.C. Gillam Surveyor. Book 1 page 166.

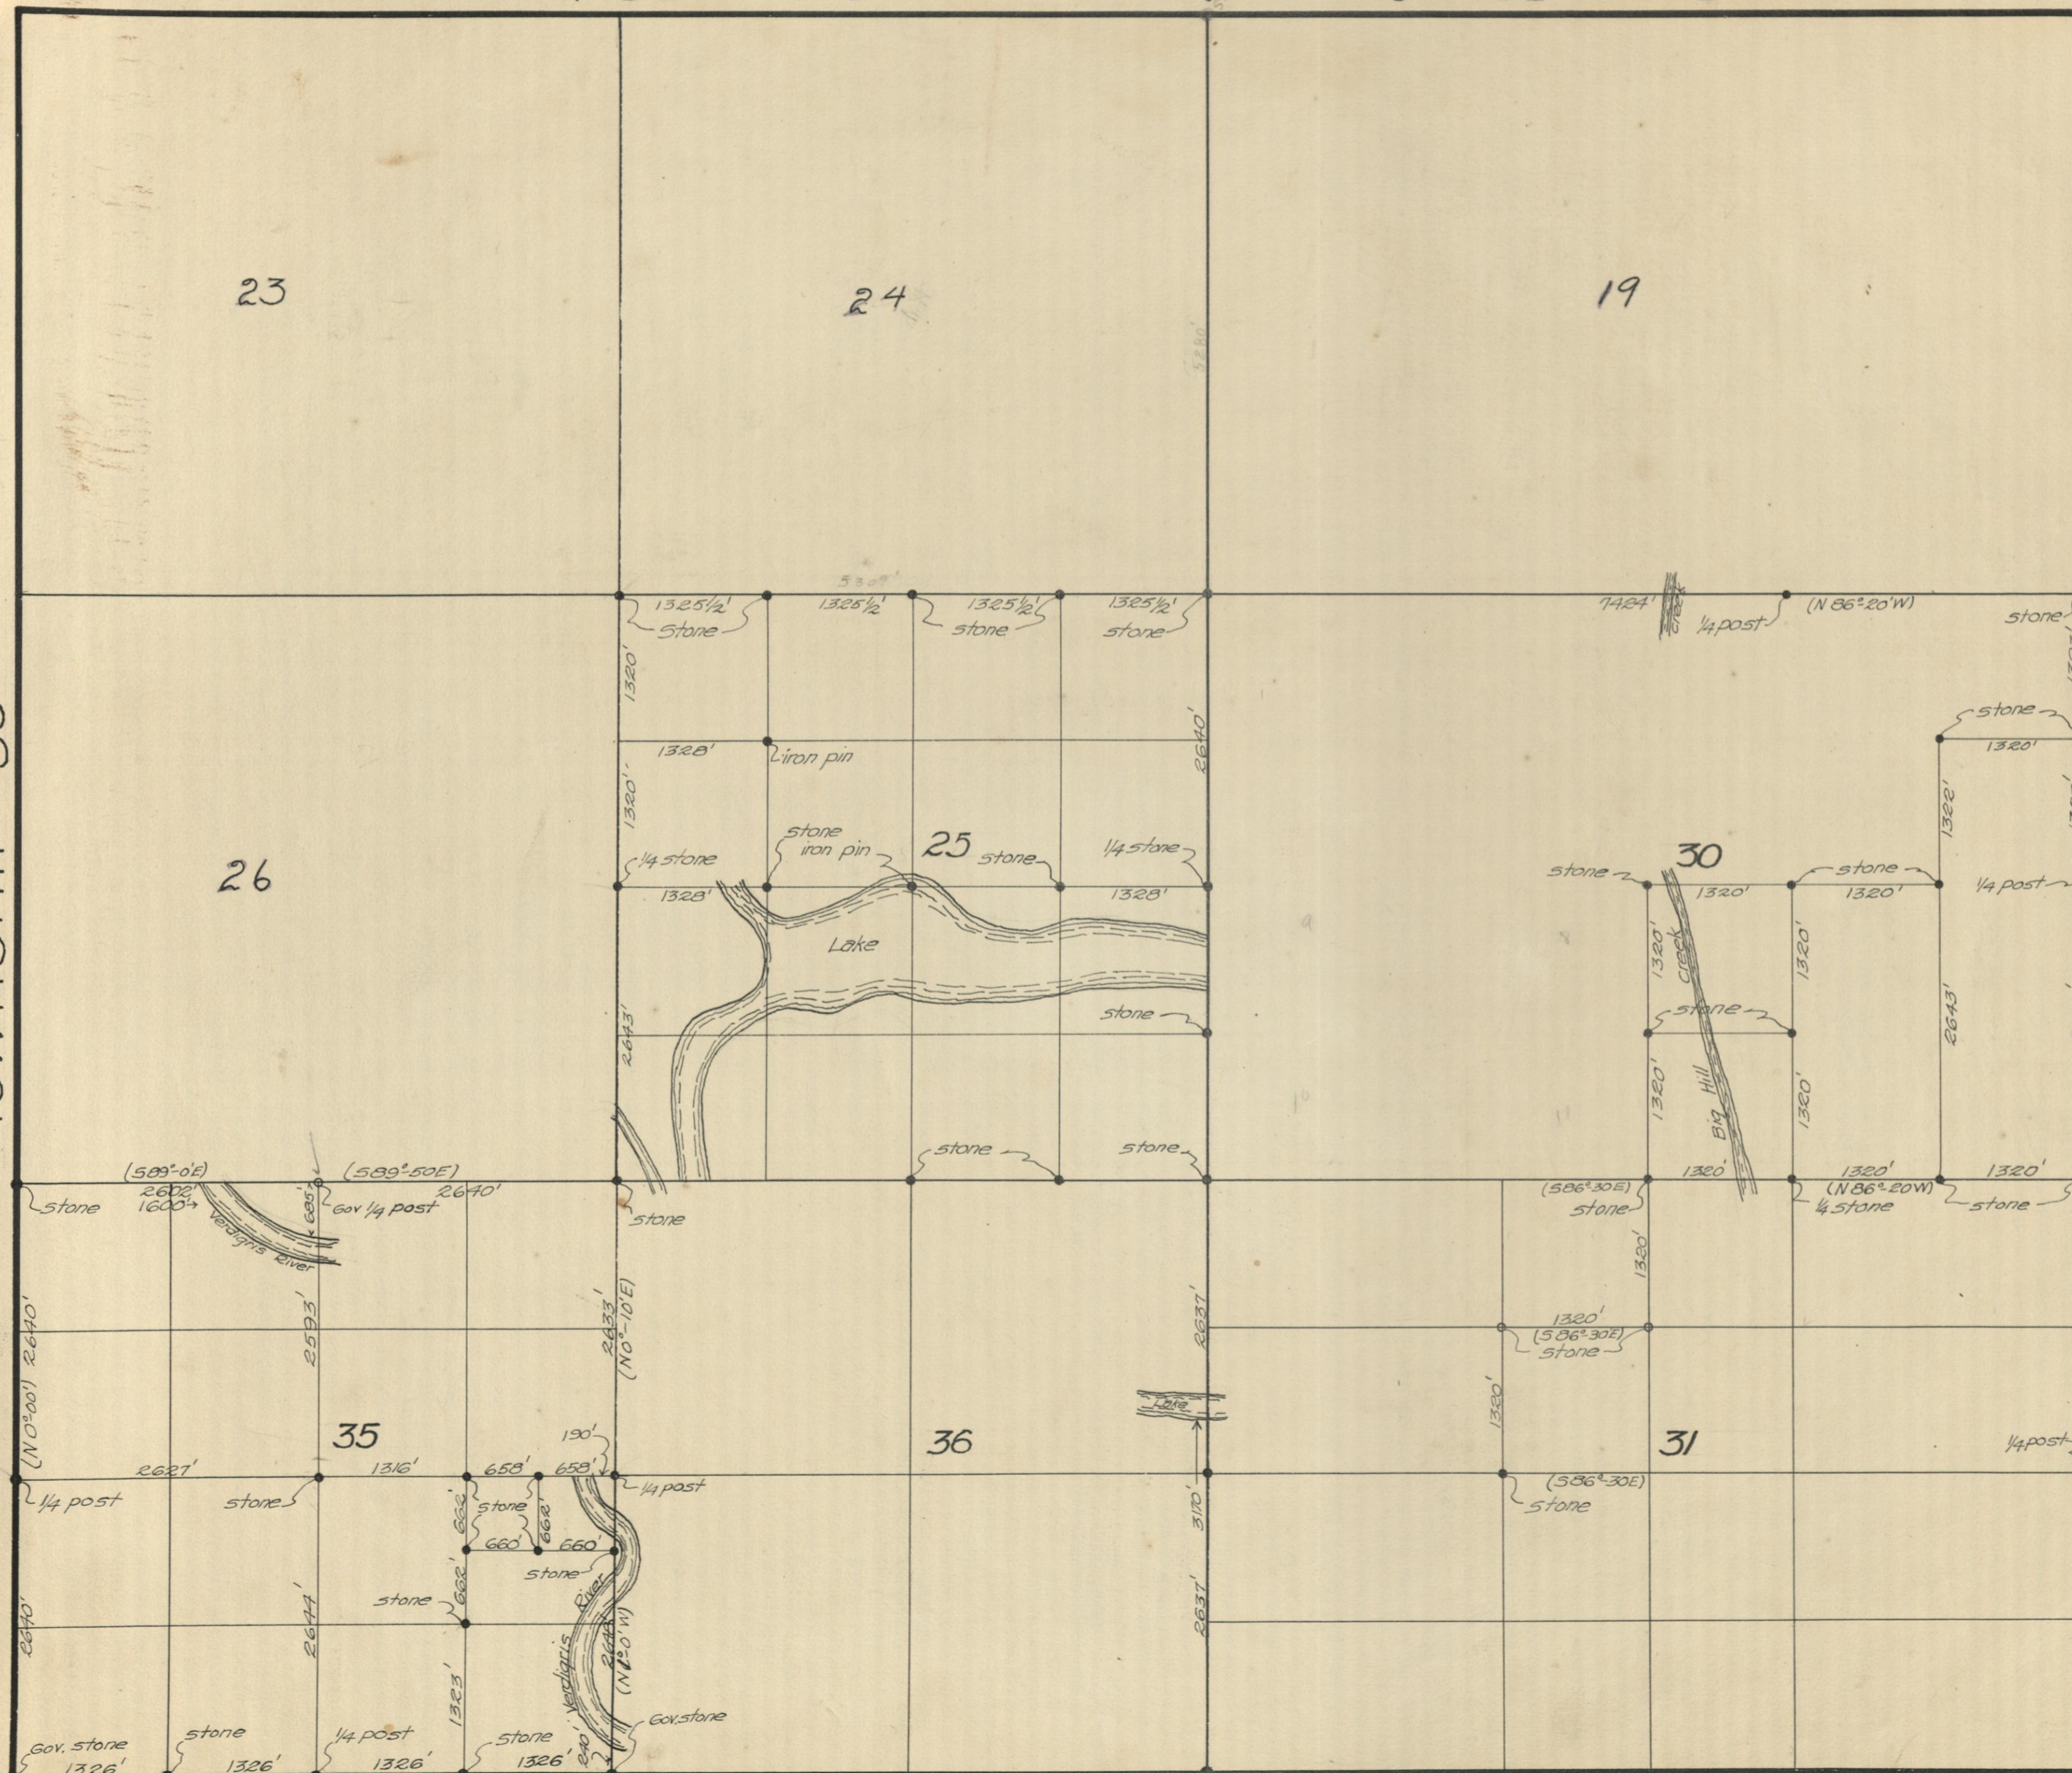

Sec. 25 Official Survey. Nov. 20, 1916.
S.L. Hibbard Surveyor. Book 2 page 73.

Sec. 30 Official Survey. Jan. 11, 1888.
S.L. Hibbard Surveyor. Book A page 37 1/2

Sec. 31 Official Survey July 15, 1889.
S.L. Hibbard Surveyor. Book A page 48.

Sec. 35 Official Survey April 20, 1895.
S.L. Hibbard Surveyor. Book 1 page 38.

Sec. 36 Official Survey Nov. 20, 1916.
S.L. Hibbard Surveyor. Book 2 page 73.