


NO-44

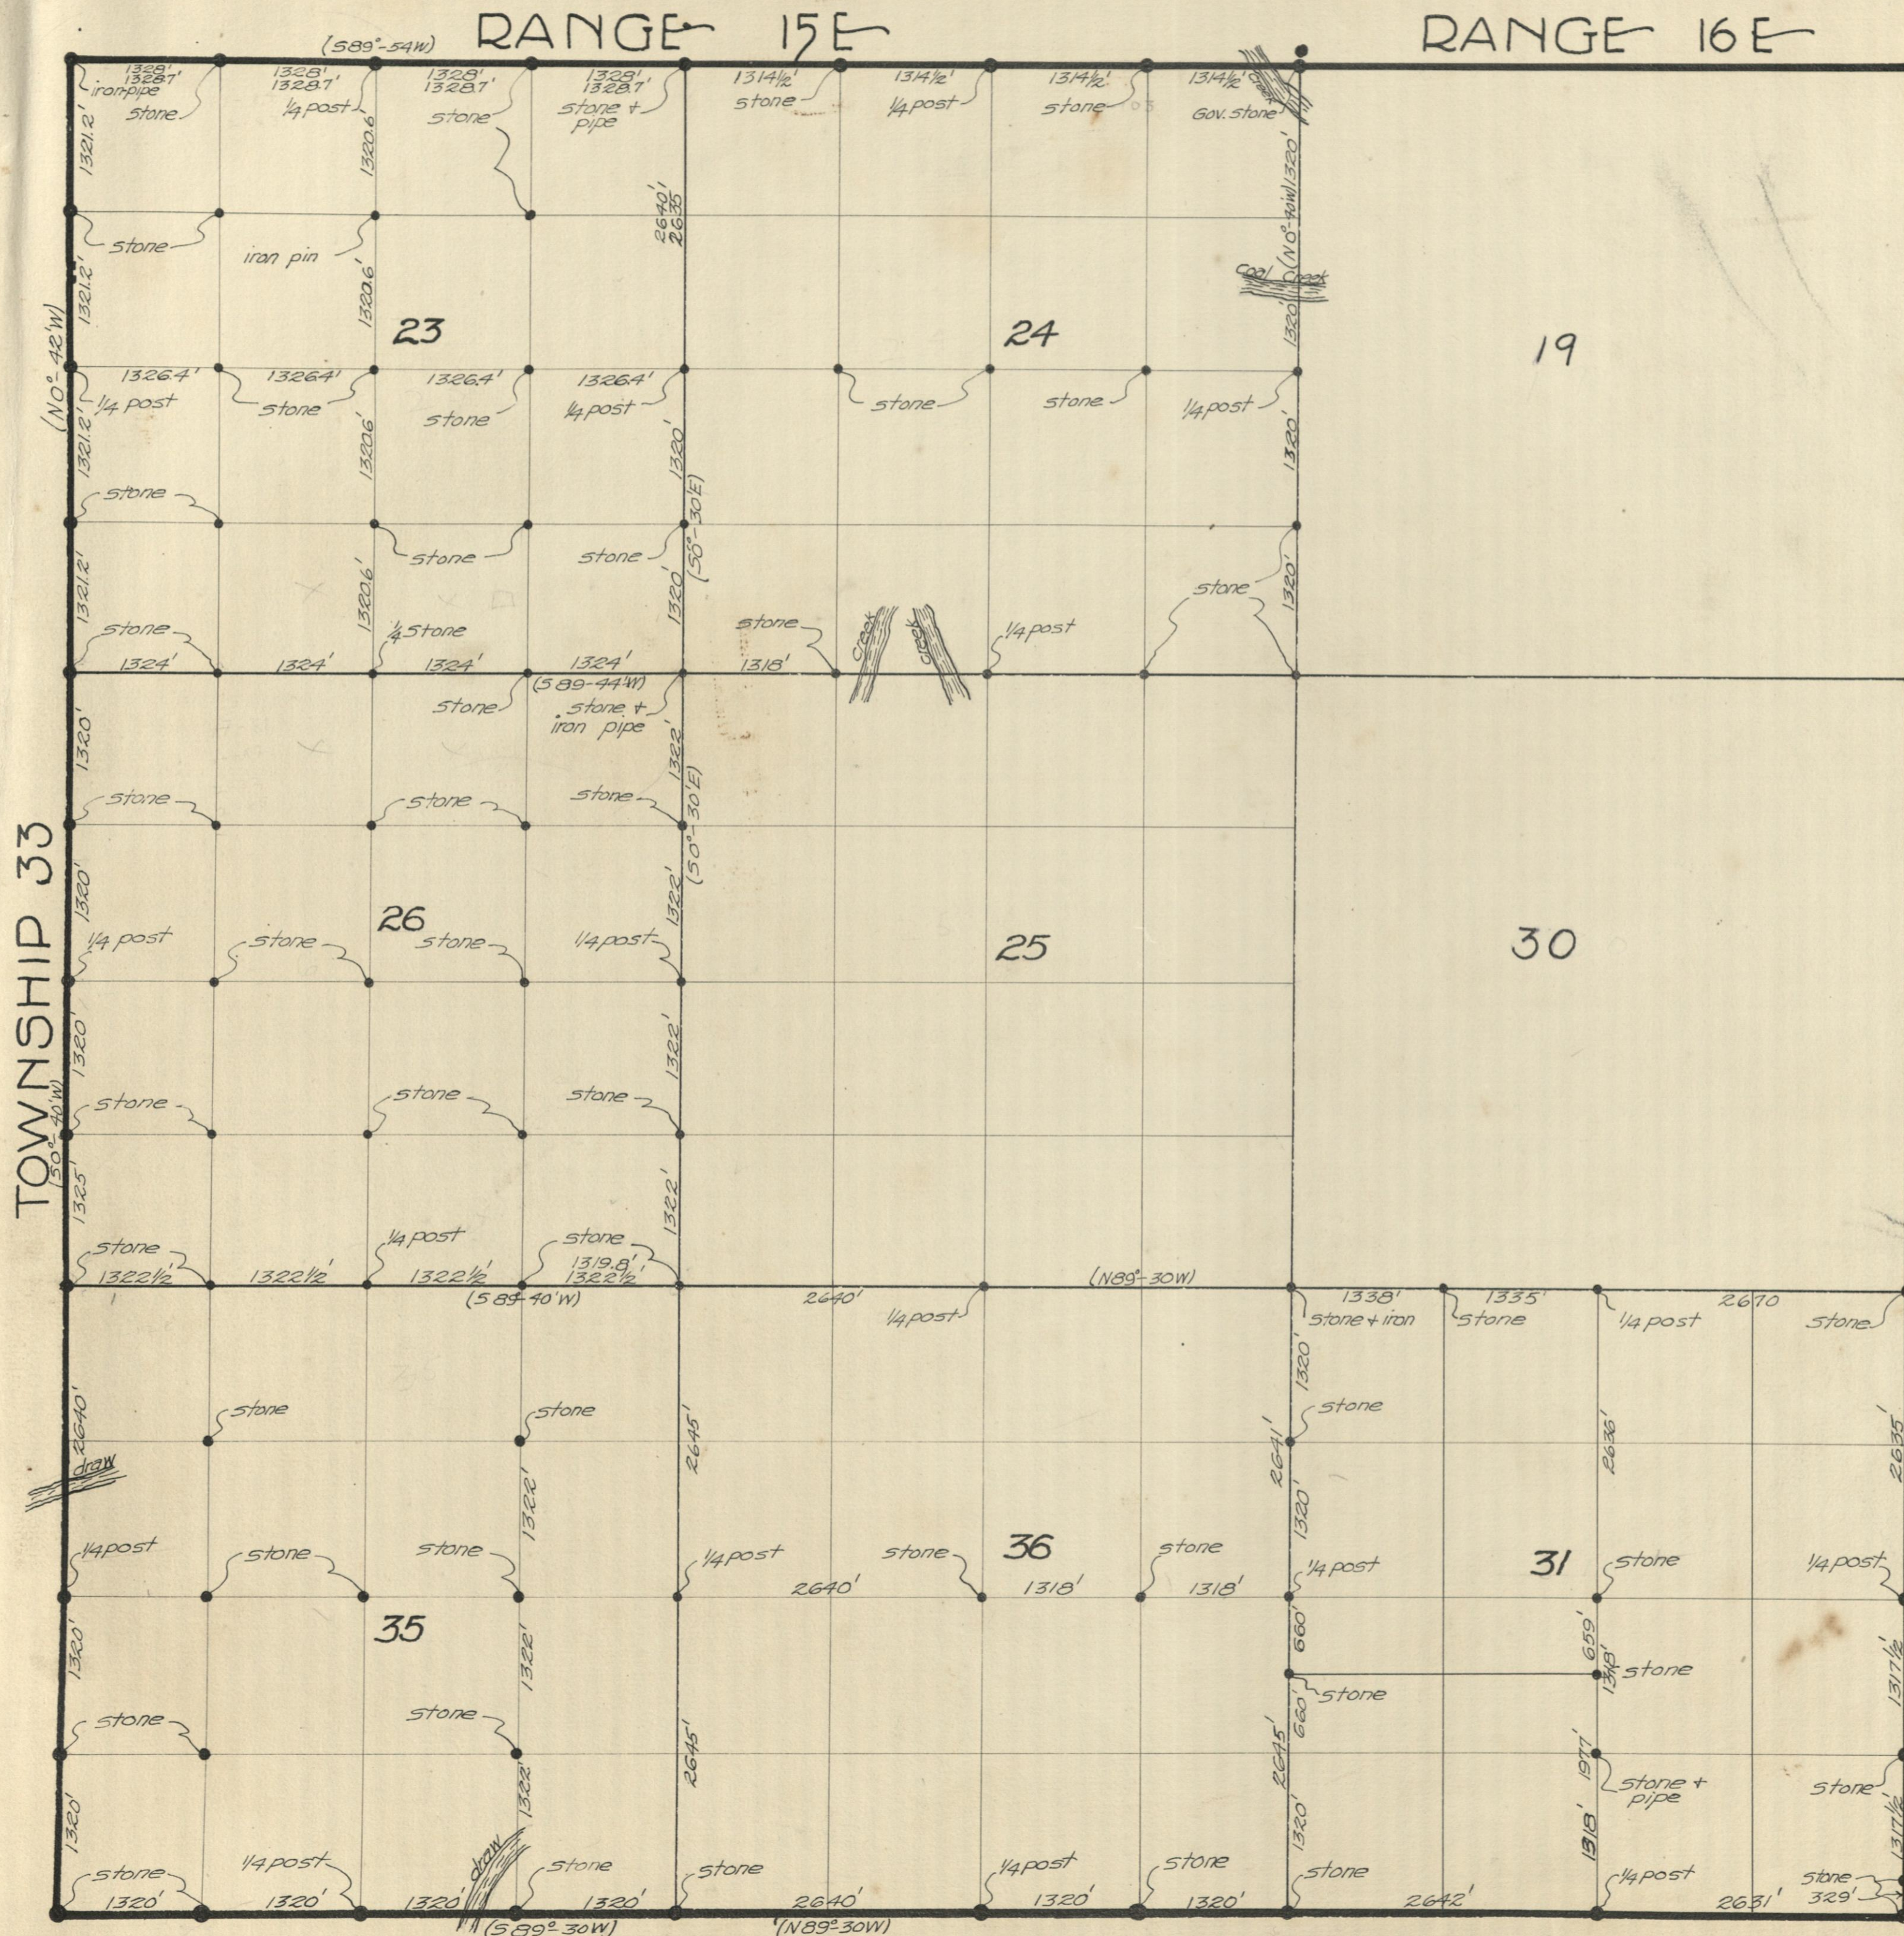

Sec 23 Official Survey July 16, 1904. W.F. Keller Surveyor. Book 1 page 143.
 " " " " June 13, 1918. S.L. Hibbard " " 2 " 83.

Sec 24 Official Survey May 18, 1901. S.L. Hibbard Surveyor. Book 1 page 103.

Sec 26 Official Survey July 8, 1912. J.C. Ozier Surveyor. Book A page 81.
 " " " " June 13, 1918. S.L. Hibbard " " 2 " 85.

Sec 31 Official Survey April 29, 1915. S.R. Lagan Surveyor. Book 2 page 57.

Sec 35 Official Survey Nov. 15, 1902. S.L. Hibbard Surveyor. Book 1 page 128.

Sec 36 Official Survey Mar 8, 1894. S.L. Hibbard Surveyor. Book 1 page 26.