


NO-67

RANGE 16 E

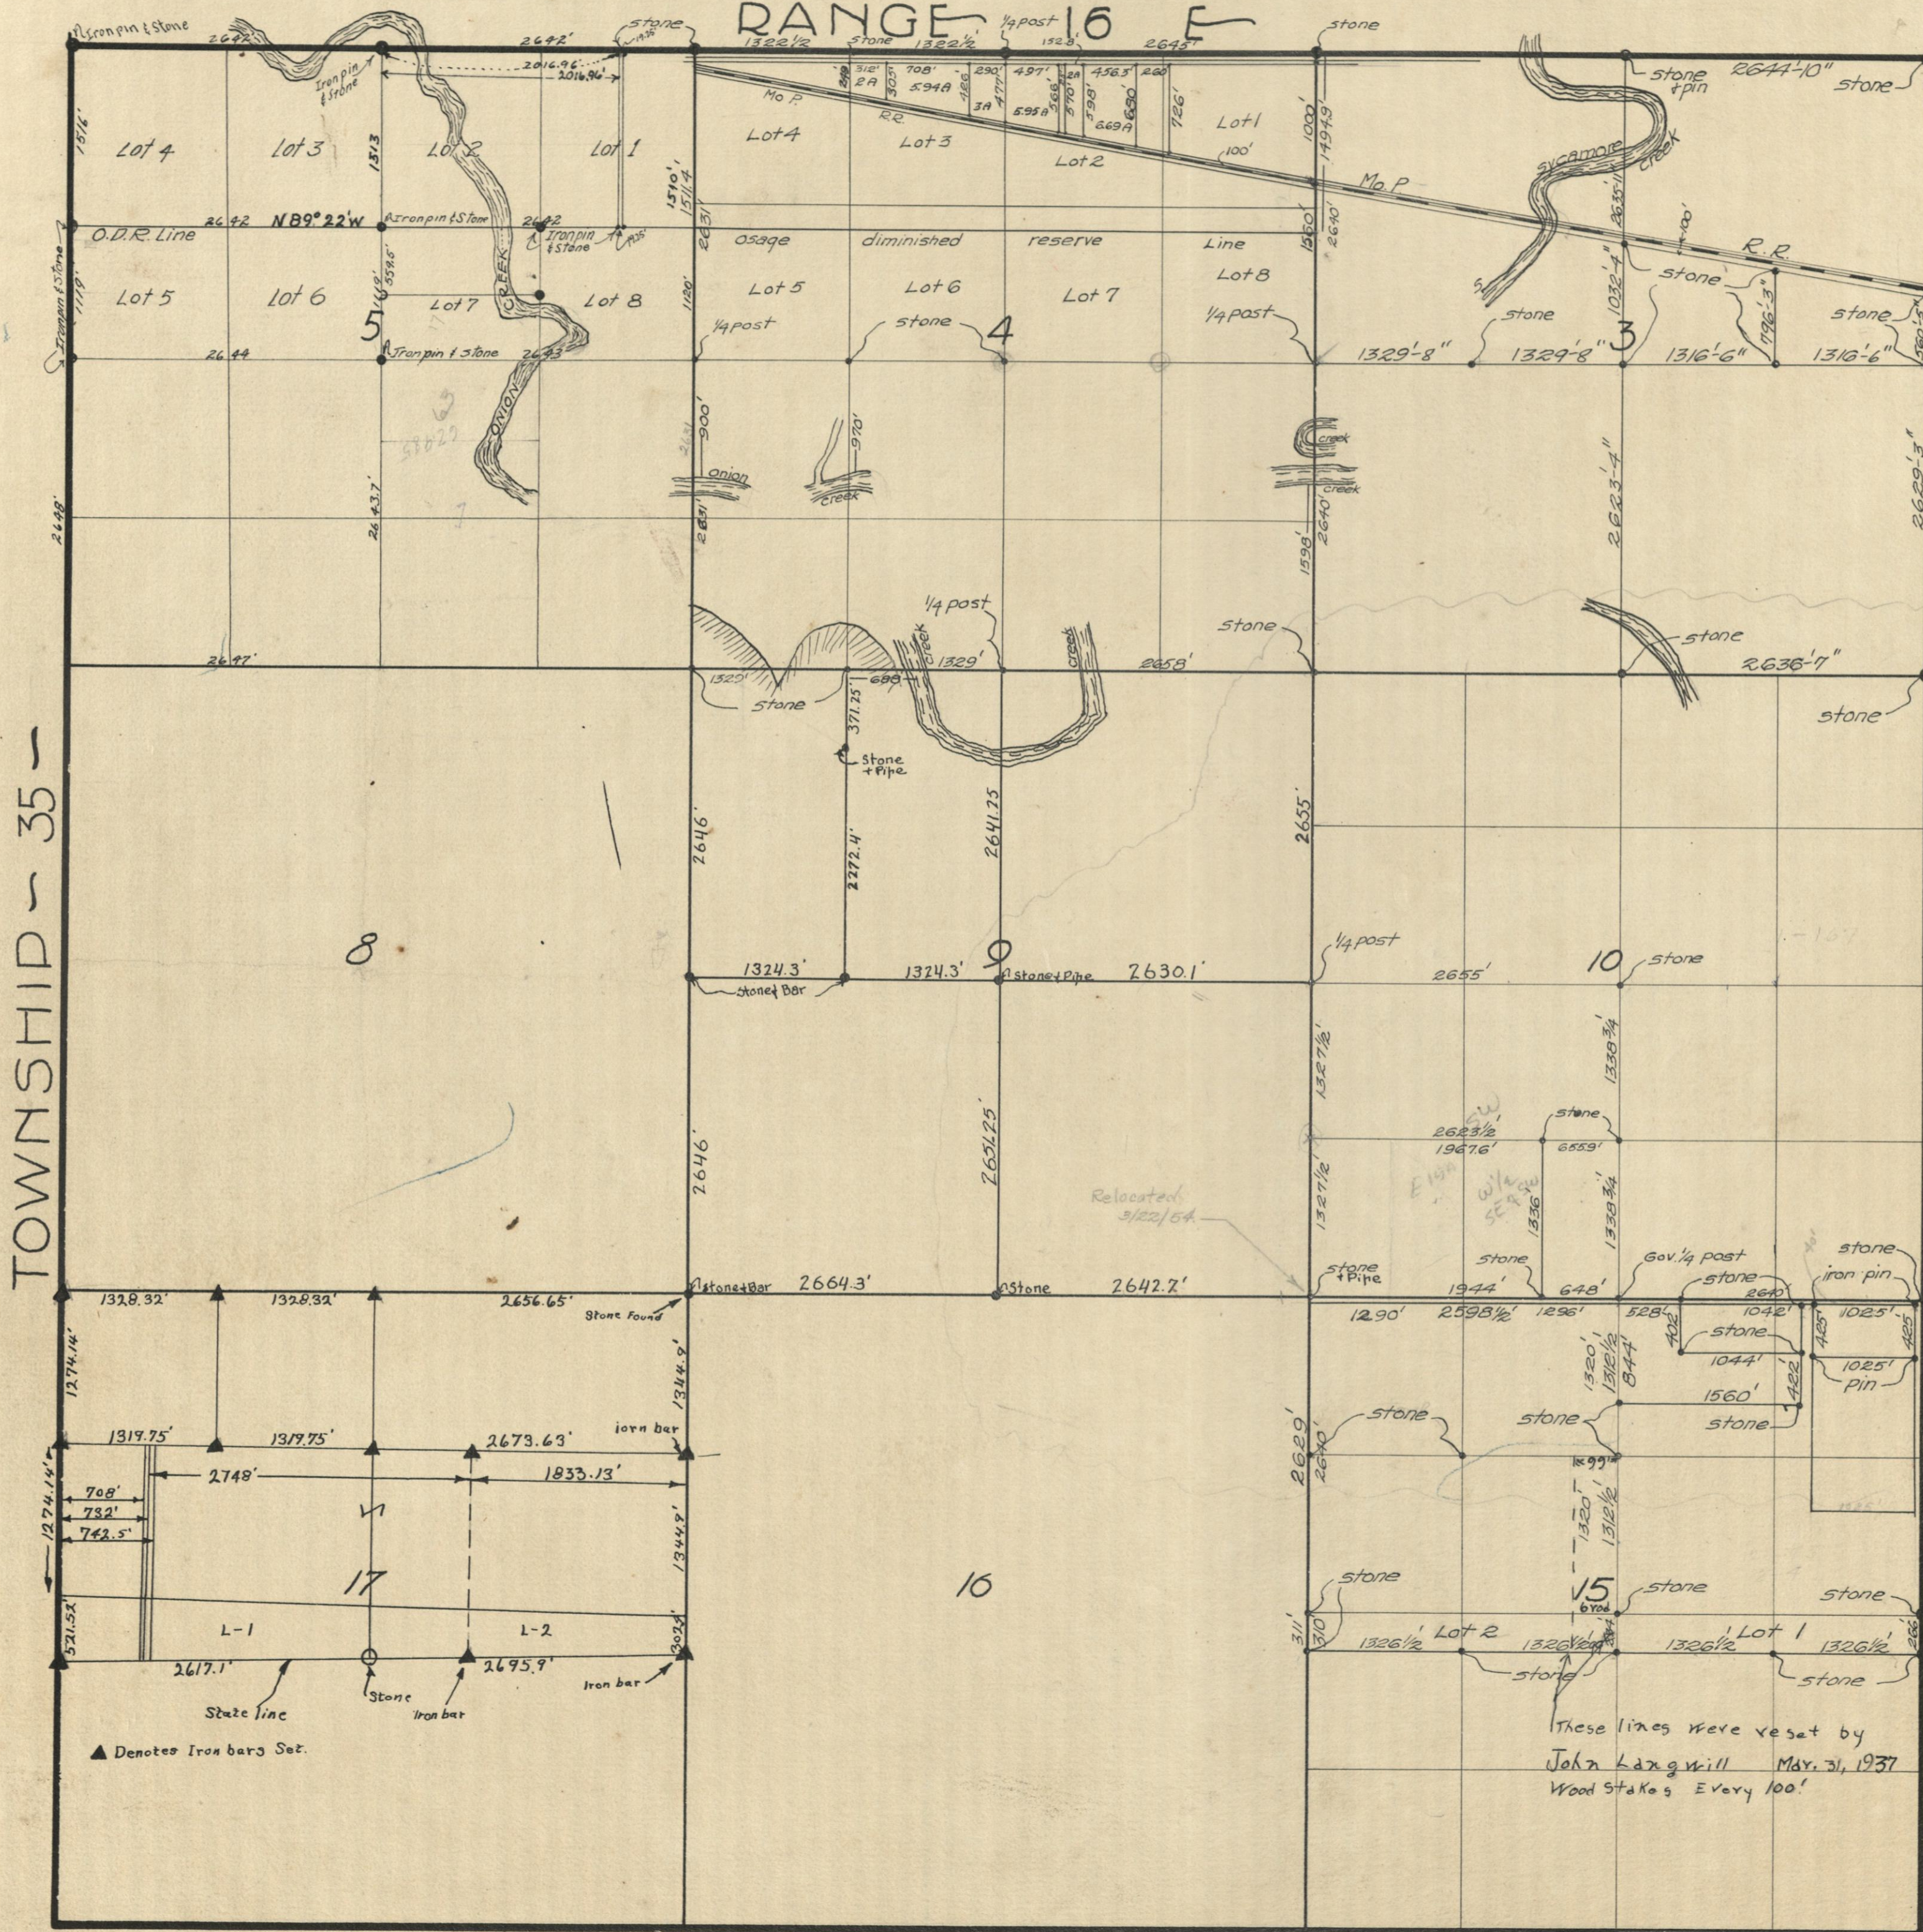

Sec. 3 Official Survey April 5, 1926. J.E. Courtwright. Book 2 page 307.

Sec. 4 Official Survey Nov. 21, 1920. S.L. Hibbard Surveyor. Book 2 page 155.

Sec. 5 " " June 7, 1927 " " Book 3 Page 37

Sec. 9 Official Survey May 2, 1927 H.K. Hibbard Book 3 Page 52

Sec. 10 Official Survey Oct. 2, 1907. A.C. Gillam Surveyor. Book 1 page 167.

Sec. 15 Official Survey May 5, 1914. S.R. Logan Surveyor. Book 2 page 43.
" " " " Sept. 13, 1909. A.M. Parsons " " 2 " 4

Sec. 17 - Official Survey March 21, 1952
Recorded in Book 4 Pg 66

These lines were reset by
John Langwill May 31, 1937
Wood Stake Every 100'

TOWNSHIP - 35 -

2640
796
1844

1944
648
2592