


NO-68

RANGE 15 E

RANGE 16 E

TOWNSHIP - 35 -

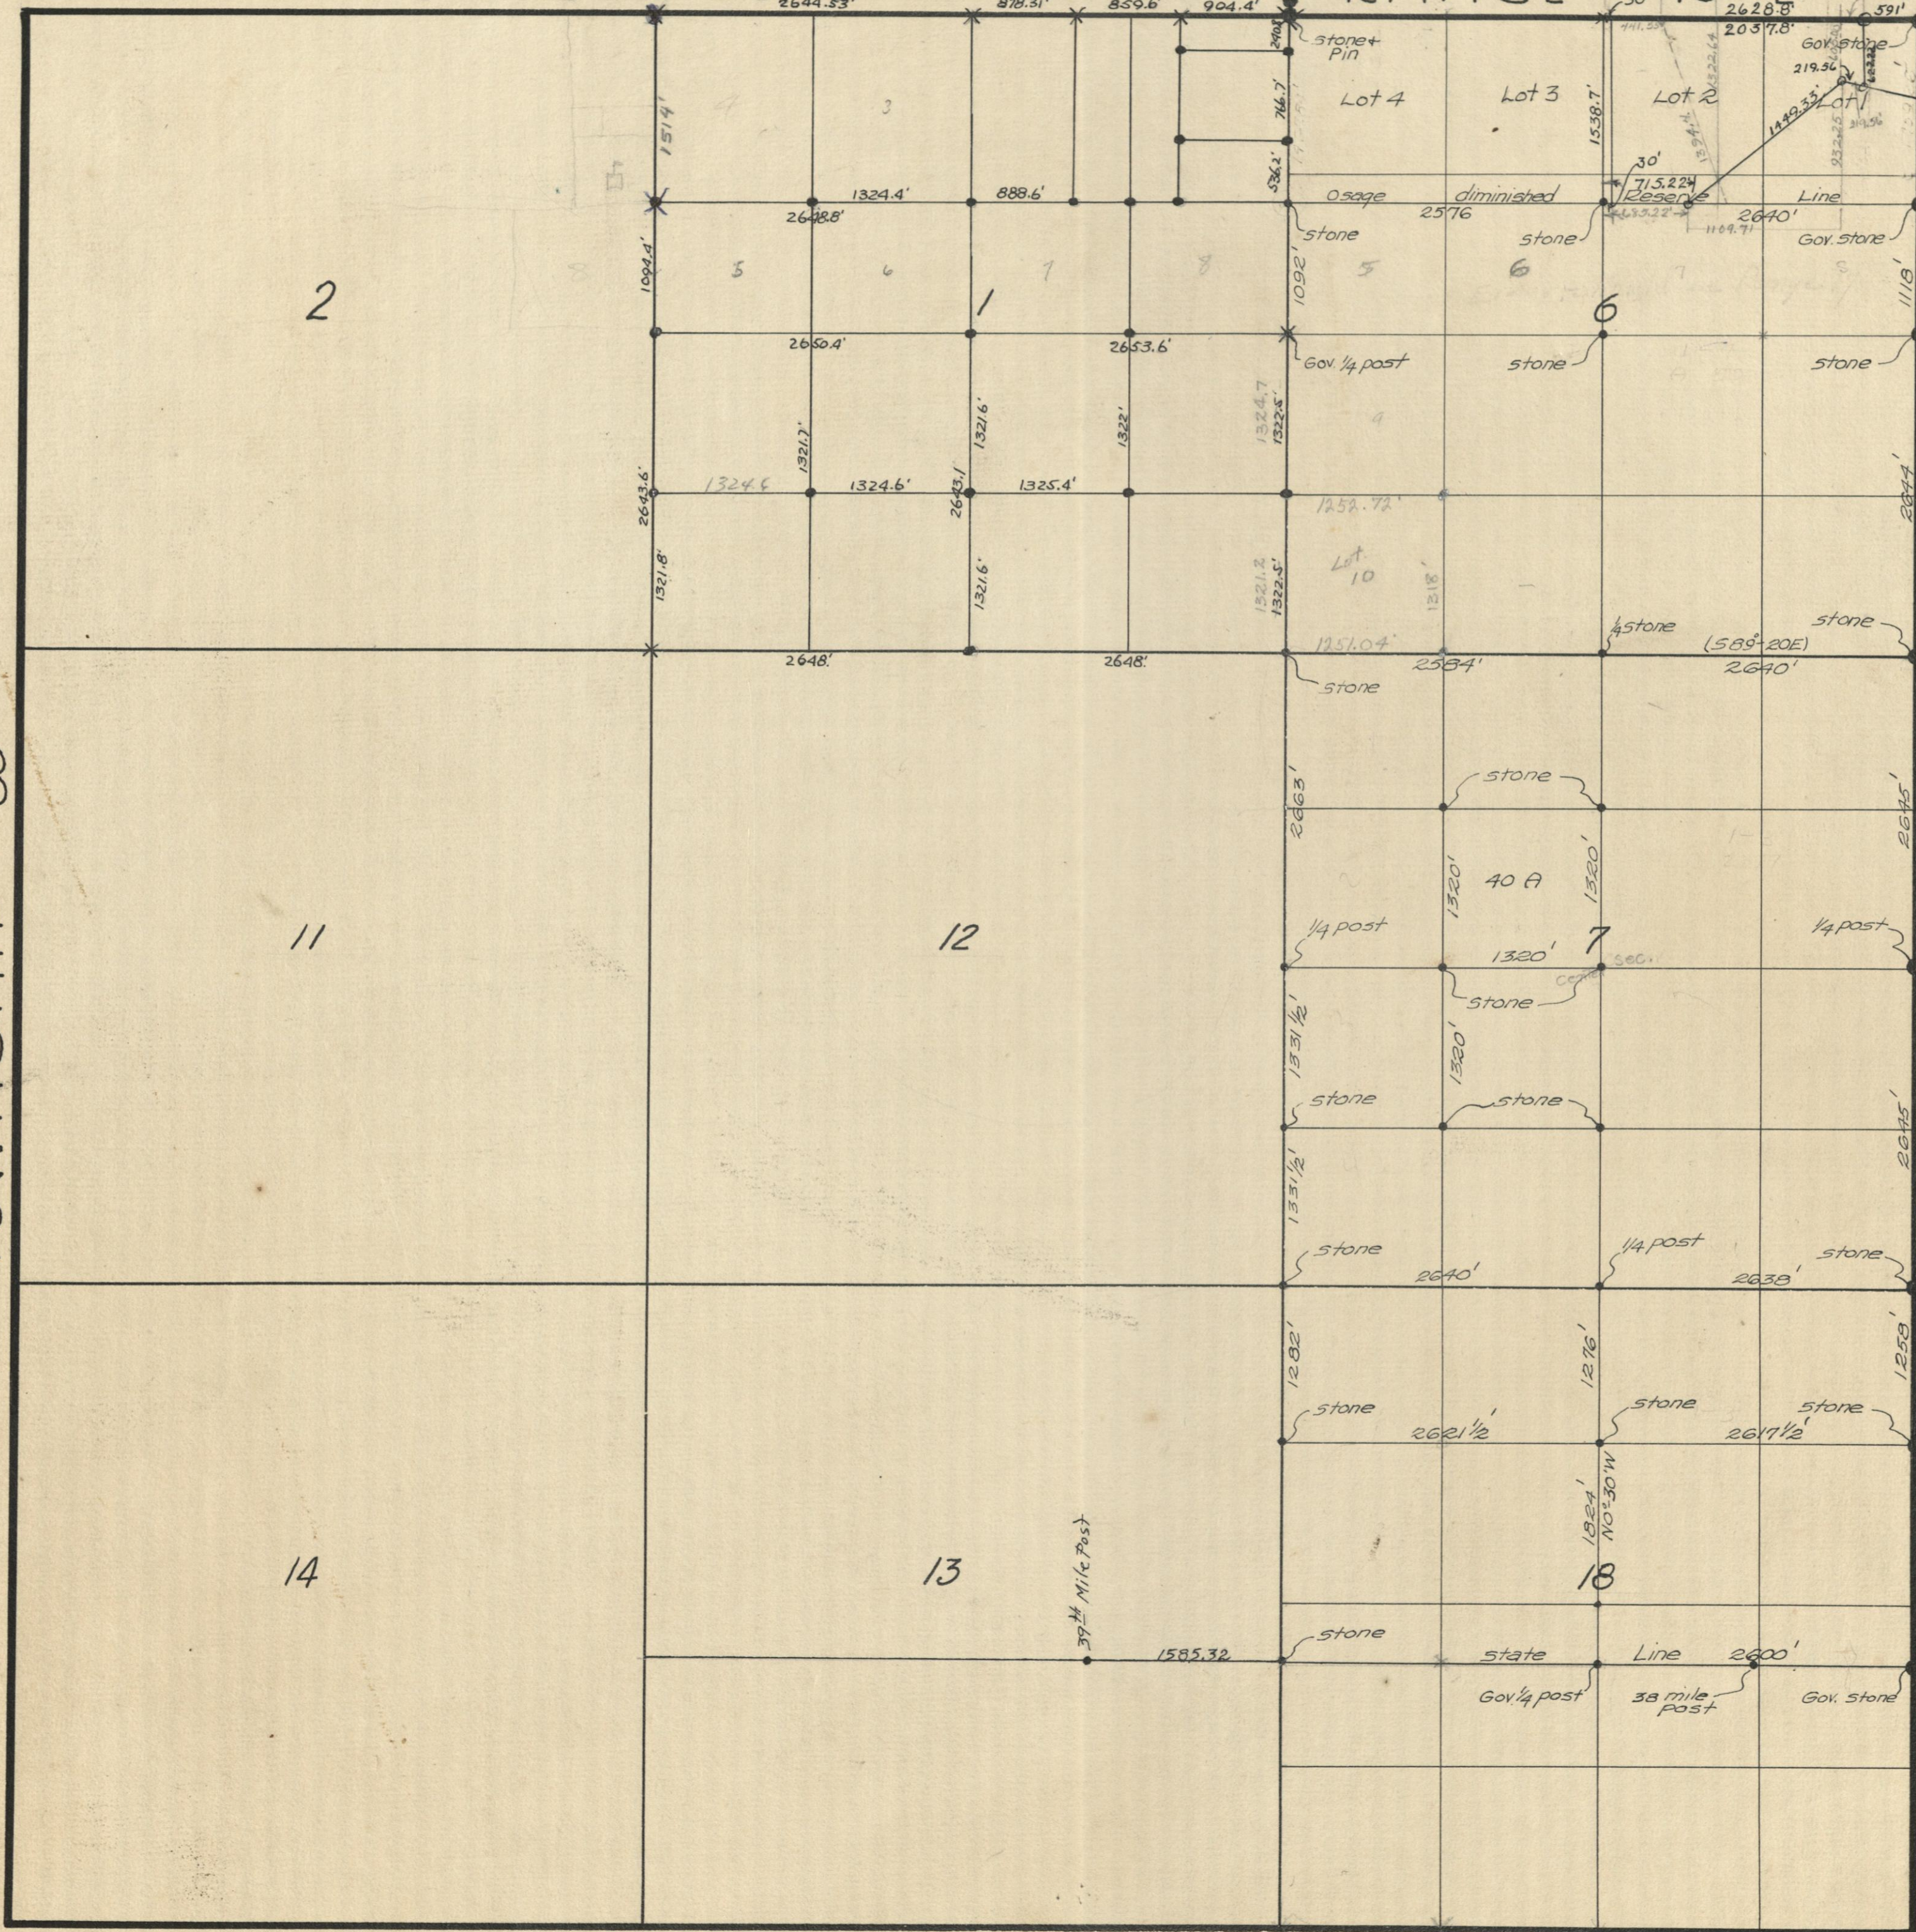

Sec. 1 Official Survey Sept. 4, 1945 Book 3 Page 220

Sec. 6 Official Survey Sept. 21, 1889 S.L. Hibbard Surveyor. Book A page 50
 " " Private " Feb. 27, 1892, " " " 1 " 4
 " " " Oct. 4, 1928 H.K. Hibbard " 3 " 65
 " " " Feb. 4, 1929 Rex Lucas Asst. Sur. " 3 " 73
 " " " May 3, 1939 " 3 " 193

Sec. 7 Official Survey Oct. 8, 1891, S.L. Hibbard Surveyor. Book 1 page 3.
 " " " Jan. 25, 1910, A.M. Parsons " " 2 " 19.

Sec. 18 Official Survey Oct. 8, 1891, S.L. Hibbard Surveyor. Book 1 page 3.