



Survey No. _____, Section 25, Town 34 South, Range 16

BLANK—SURVEYOR'S PERMANENT RECORD—KANSAS.

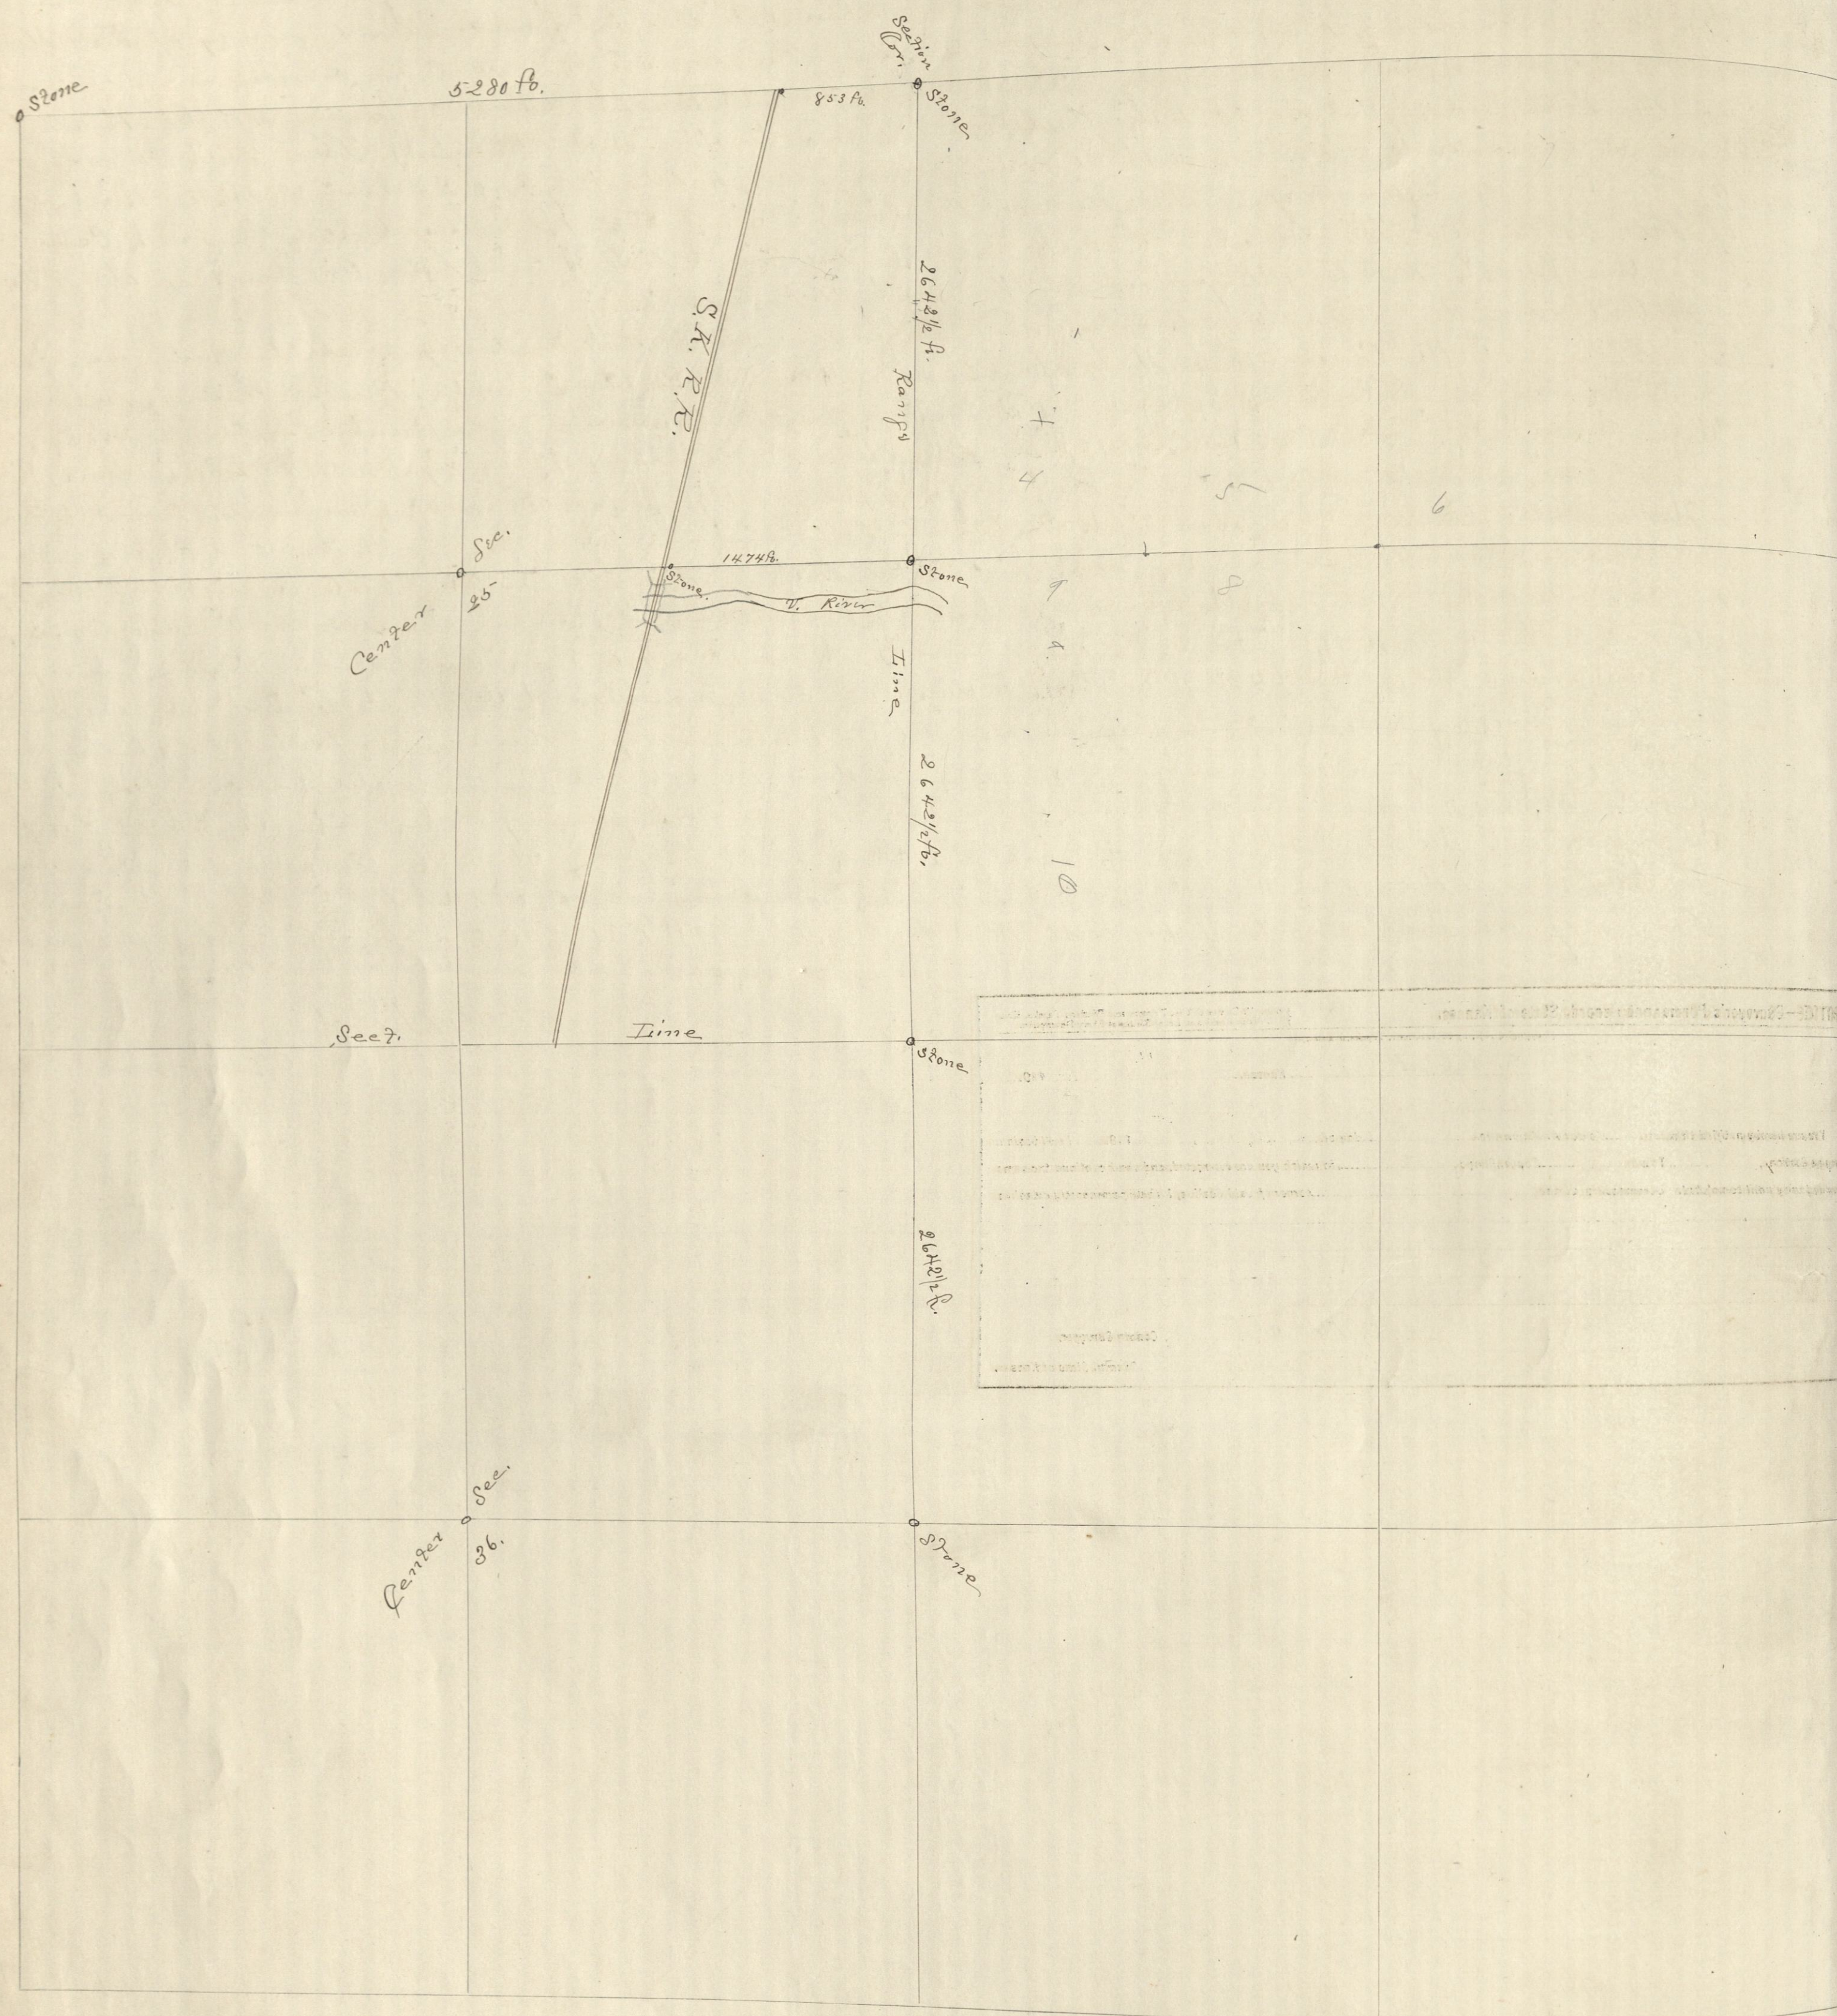

NOTE.—SCALE.....CHAINS TO THE INCH IS USED IN THIS DIAGRAM.

This diagram to be used in plotting either one, four or sixteen sections. When used for one section only, scale No. 1 applies; for four sections, scale No. 2; and for sixteen sections, scale No. 3.
General Statutes 1892, § 130: "And no diagram shall be constructed to scale less than one inch to twenty chains."

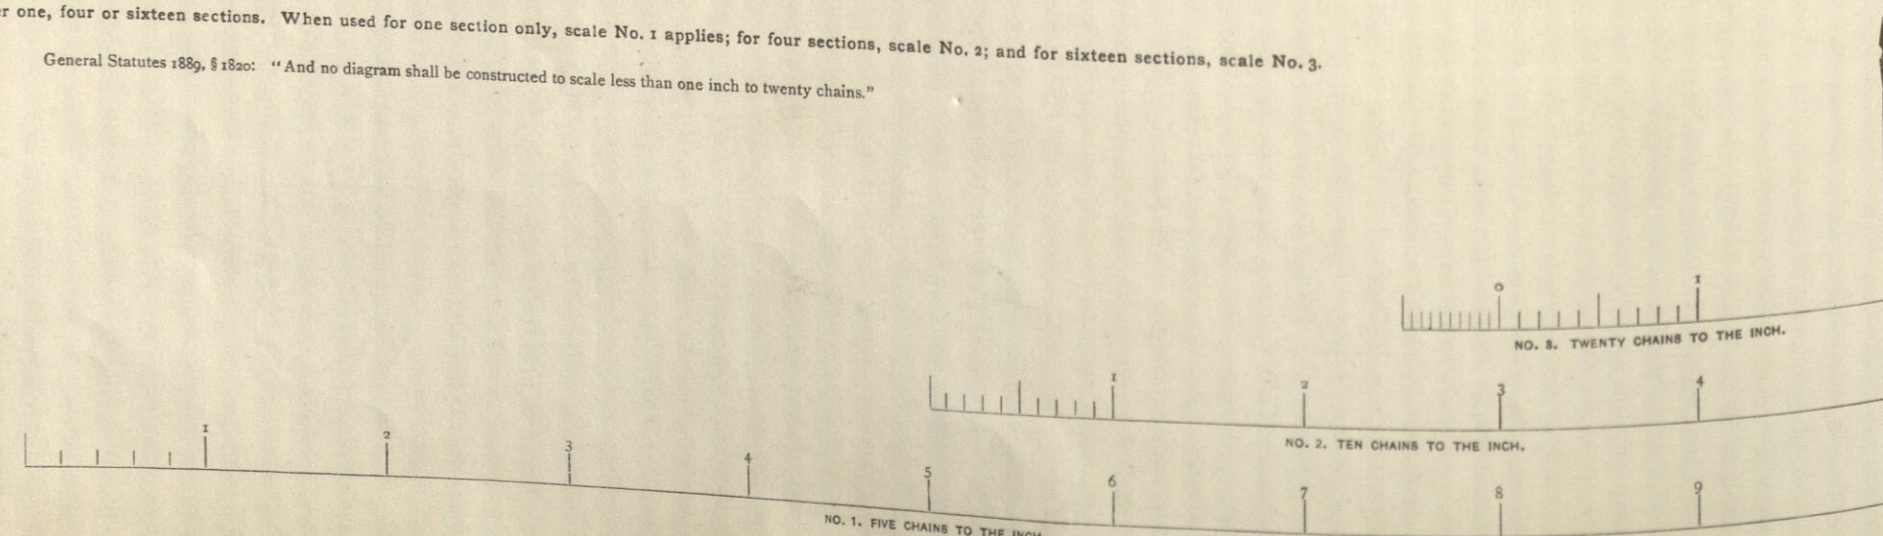

Survey No. _____, Section 25, Town 34 South, Range 16

Geo. W. Crane & Co., Topeka, Kas.

By July 1892 I was ordered by Perkins and Macpherson to survey and establish the corner to the lands situated in the North East 1/4 of Section 25, T. 34, R. 16, E., also to establish the 1/4 post and range line of the above described section. July 30, 1892 the following names parties were notified that a survey of the above described section would be made on August 18, 1892: W. H. K. Montgomery (Administrator of the Montgomery Estate) Carson Brown, H. A. Carr, Sarah E. Helmer Perkins and Macpherson. That day H. C. Talbot, Asst. August 18, 1892, I began the survey. George Wood and T. J. Balie were elected as chainmen and went to the 1/4 post on the East line of Section 26, T. 34, R. 16 (a stone) and ran north on the Range line at 2640 ft. down stake as temporary corner. Found this temporary corner and ran north on the Range line at 2180 ft. Burlington River at 2640. Iron stake as temporary 1/4 corner at 2289 ft. Iron stake as temporary section corner. Then went to the North West corner of Section 25, T. 34, R. 16, E. and ran East on Section line between Sections 24 & 25 at 5280 ft. our foot south of temporary corner. Then I set a limestone 22x9x6 in the N.E. corner of Section 25. Then went to the temporary South East corner of Section 25 and moved the stake 1/2 ft. North. Then I set a limestone 15x14x5 marked IIII. I moved the stake 1/4 ft. North of temporary corner. Then I set a limestone 21x9x5 marked 1/4 for 1/4 post on East line of Section 25, T. 34, R. 16, E. Then ran west from the 1/4 post on the East line of Section 25 at 1474 ft. East line of the Right of Way of the Southern Kansas R.R. Then I set a sand stone marked X from the North East corner of Section 25. Then ran west on Section line at 5280 ft. East line of R.R. found this completed the survey.
Jan. 9, 1893

Noted and indexed September 17, 1893
S. B. Hibbard
C. Singer

NOTICE—Surveyor's Permanent Record, State of Kansas.

(Copyright, 1892, by B. A. BERRY, Topeka, Kansas.)

Geo. W. Crane & Co., Printers and Binders, Topeka, Kas.
Blank Books and Legal Blanks of Every Description.

Kansas, 189.....

M.....
You are hereby notified that, at..... o'clock A. M., on the..... day of....., 189....., I will begin a survey on Section..... Town..... South, Range..... in which you are interested, and shall continue the same from day to day until completed. Commencing at the..... corner of said Section, I shall permanently establish.....

County Surveyor,

County, State of Kansas.