

FIELD NOTES OF SURVEY NO.

Hamilton & Gurl, Manufacturers Topeka, Kansas

Surveyor's Report of a Private Survey made on the section line between Sections
11 and 12 and Sections 12 and 13 in Township No 33 South in Range 14th East of
the 6th P.M. on the 16th day of June, 1879 - On the 19th day of June May 1879
Received the following order as per Order book - Order of Survey No 68
Surveyor's Office Independence, Montgomery County Kansas May 19th 1879
Alg Savage Surveyor You will at your earliest convenience and according to law Survey
my land lying in Section 14 - Township 33 Range 14 - You will also notify
Carrie O. Clemen, D. A. Savage, Henry Pennington, Henry C. Payne non-resident
and M. L. Shaw of such Survey who are interested in the corners and boundaries of
my land
Signed W. L. Shaw, Independent P.O.

signed M. L. Shay. Independent P.S.
On the 26th day of May I recd the following order as per Order Form - Order of
Survey No 70. - Surveyor's Office Independence. Montgomery County Kansas.
May 26th 1879 - Al Savage Surveyor. You will at your earliest convenience
and according to law establish the S.E. corner of the SW^{1/4} of the SW^{1/4} of Section
12 Township 33 South in Range 14 East of the 6th P.M. You will also notify
D. Savage and W. C. Lynch of such Survey who are interested in the corners of my
land. Signed D. Savage and W. C. Lynch =

Signed D. Savage and W. Lynch =
In accordance with the above order on the 9th day of May I issued and on the 19th
day of May served by publication the Notice as required by law on Henry C. Payne
a non resident, and on the 26th day of May served the notices on M.L. Shaw by leav-
ing &c as per return an original notice as required by law - The following is a
true copy of the same: - To M.L. Shaw, Henry Plummer, Larri O'Leary, D.A.
Savage, W.L. Lynch and Henry C. Payne You are hereby notified that I will be at
the residence of M.L. Shaw on the 10th day of June 1879 at 10 o'clock AM for the
purpose of reestablishing the corner between Sections 11 and 14 and the corner to Sec-
tions 11, 12, 13 and 14 and setting the S.E. corner of the SW 1/4 of the SW 1/4 of Sec 12 all in
Township 33, Range 14 E. of the 6th P.M. - You will therefore be prepared to pay your
proportionate parts of the expense of said survey in accordance with the Session
Laws of 1879 - Dated at Independence this the 19th and 26th days of May 1879


A. Savage. Surveyor
of Montgomery County Kansas

State of Kansas 3
Montgomery County 3 S. Be it remembered that on the 16th day of June 1879
personally appeared before me A. Savage a Surveyor in and for said County
James Brown and J. DeWitt Jas Chinnow and George Clemons as Flagmen
in a survey of the Section Line between Sections 10 & 11 and 12 & 13 in Township
33 of Range 14 East of the 6th P.M. and were by me duly sworn to faithfully im-
partially and to the best of their ability and skill to discharge their respective duties.

J. Al Savage, Surveyor

On the 16th day of June A.D. 1879 in accordance with the above order and notice, I proceeded to trace the Sec line between Sections 13rd & 11 and 14 & 12 = I commenced at the NW corner between Sections 13rd & 14 S 33 R 14 and ran Nw a true line between Sections 13rd & 11 $09^{\circ} 45' E.$ = 4000 Set Temporary Corner = 80.18 intersected the E & W 2 Sec line at the NW corner between Sections 14 & 12 S on true line $09^{\circ} 45' E.$ = 40.09 Set a Sand Stake 40 x 18 x 12 for corner to Sections 11 & 12, 13rd & 14 = 80.19 NW corner between Sections 13 & 14 = Commenced at the corner to Sections 10, 11, 14rd & 15 ran East on a random line $09^{\circ} 52' E.$ = 4000 Set temporary NW Sec corner = 79.62 intersected the N & S Sec. line 91 links N of the corner to

Sects 11, 12, 13^{and} 14 N $89^{\circ} 21'$ W. a true line between Sects 11 & 14 $\text{v } 9^{\circ} 52' E.$
39.81. Set a Sand Stone 26x11x7 for $\frac{1}{4}$ corner between "Sects 11^{and} 14 = 79.62 corner to
Sects 10, 11, 14^{and} 15 = Co-annuated at the corner to Sects 11, 12, 13^{and} 14 raw East
a random line $\text{v } 10^{\circ} E.$ = 2000 Set Temporary corner = 79.98 intersected the
Range 91 "line" N. of corner N $89^{\circ} 21'$ W. a true line between Sects 12^{and} 13
 $\text{v } 10^{\circ} E.$ = 59.98 $\frac{1}{2}$ Set a sand stone 16x8x4 for the S.E. corner of the SW₄ of the
SW₄ = 79.98 corner to Sects 11, 12, 13^{and} 14

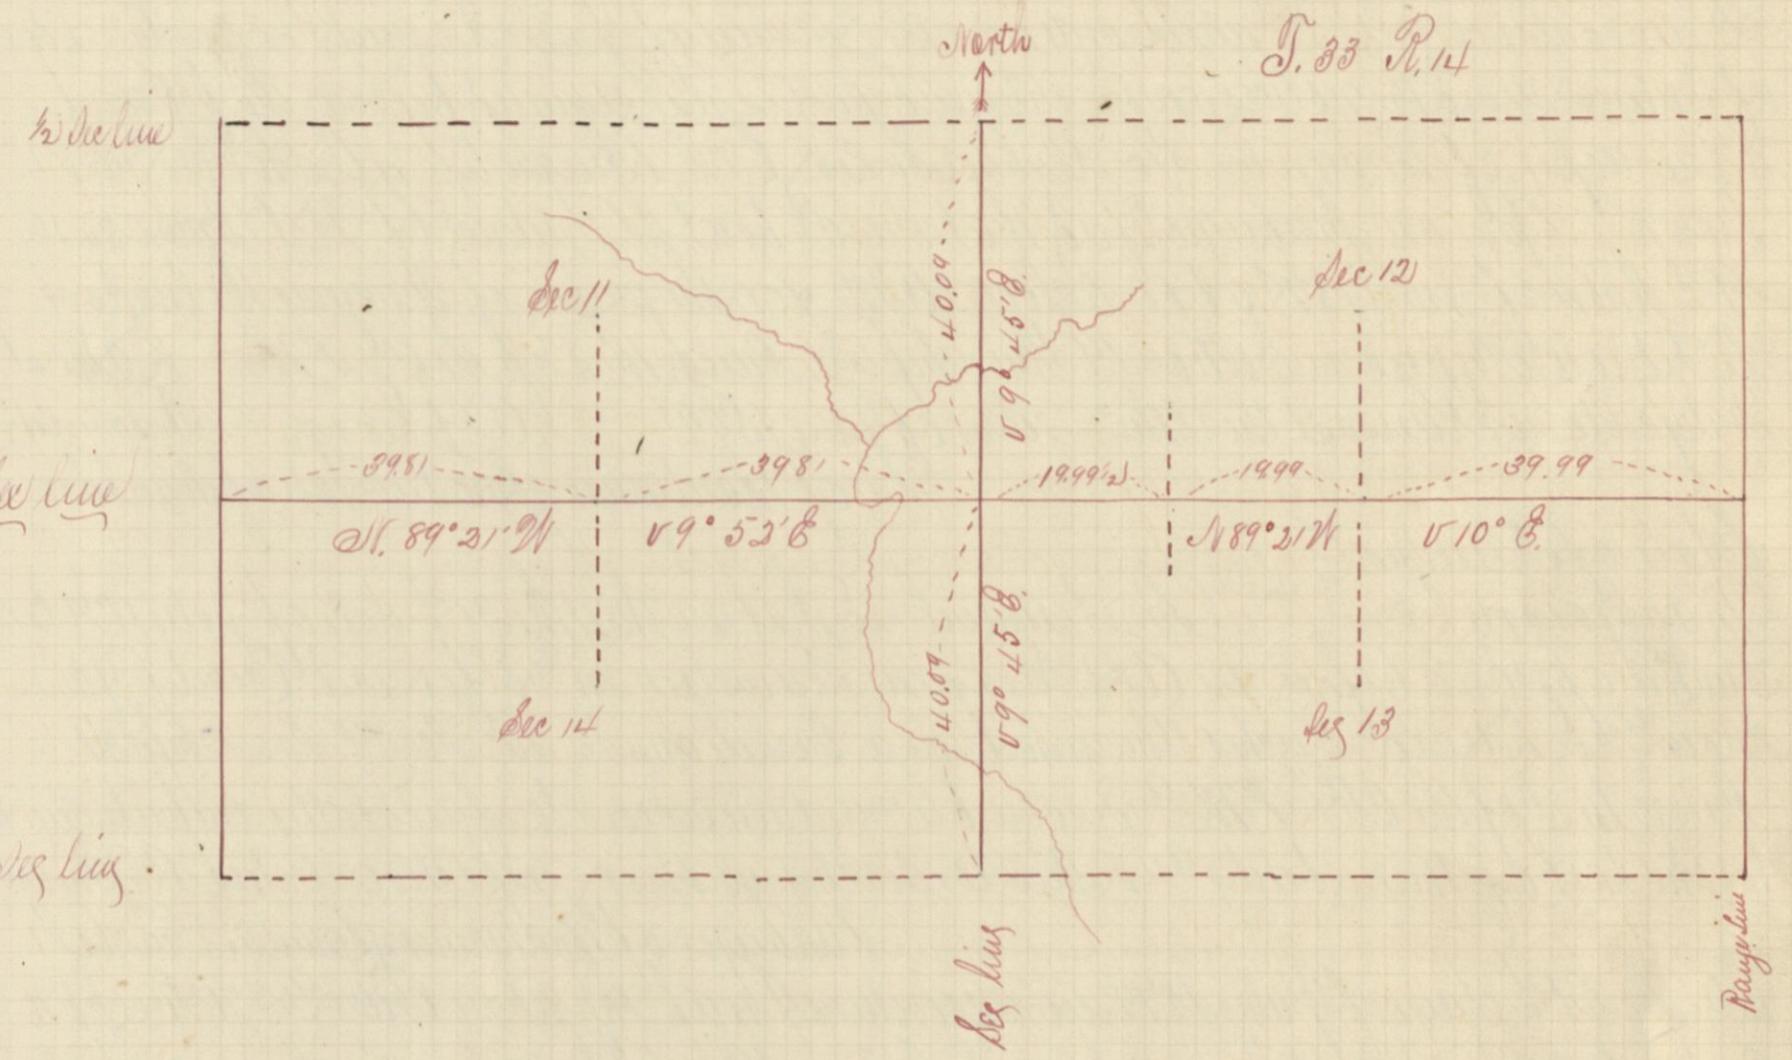

Bill of Expenses of Survey in Section		Proportional Part	
12 th Aug 14	\$33 R 14 C.	3	No of corners set 3
No of miles Traveled in serving notices	28 \$2.80	3	W. C. Lynch $\frac{1}{2}$ interest \$ 3.55
Serving 6 Notices	175	3	D. G. Savage $\frac{3}{4}$ " 5.82
Serving of Notice by publication	300	3	Henry Pennington $\frac{1}{2}$ " 3.55
Time of Surveyor, 1 day	400	3	Henry C. Payne $\frac{1}{2}$ " 3.53
" " 2 Chairmen	250	3	M. L. Shaw $\frac{1}{2}$ " 3.53
" " 1 Flagman	125	3	Carrie O'Gleary $\frac{1}{4}$ " 1.80
Plat and Return	400		
Recording	200		
Total Expense	\$ 21.30		

I hereby certify that the above and foregoing is a correct return and plat of the Survey
of the Section line between Section 11th & 14th and 12th & 13th between Sections 11th & 12th & 13th, 1/4
Township 33 in Range 14 E.

A. Salvage Surveyor
of Marguery Co Kansas

Recorded July 1st 1879

E. R. Allen
Reg. of Deeds