



BLANK - SURVEYOR'S PERMANENT RECORD - KANSAS

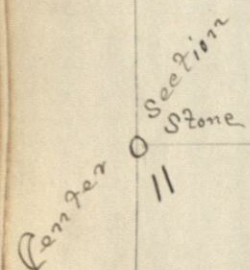

This diagram to be used in platting either one, four or sixteen sections. When used for one section only, scale No. 1 applies; for four sections, scale No. 2; and for sixteen sections, scale No. 3.

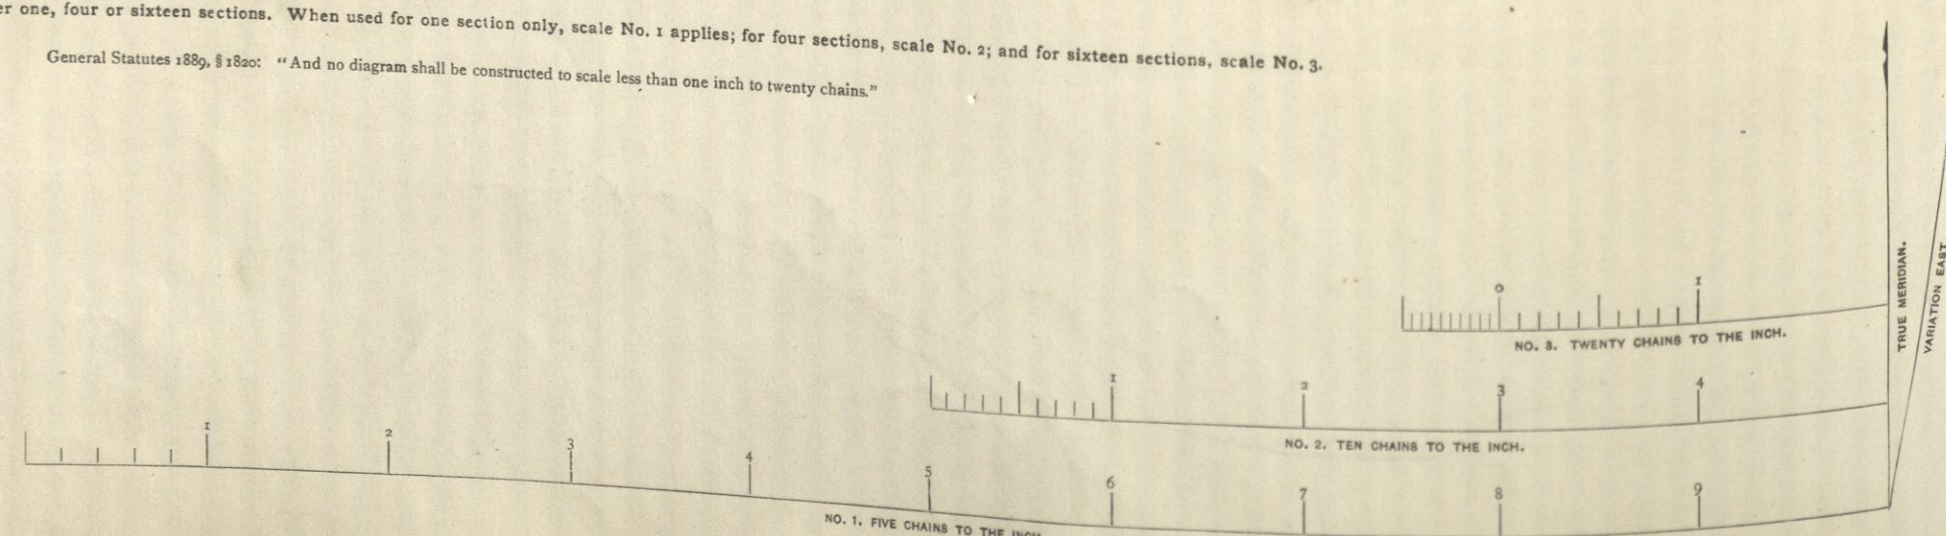

Geo. W. Crane & Co., Topeka, Kas.

(Var. $9^{\circ}05'-E$,

History at Independence September 17th 1892

S. H. H. Hard,

County Surveyor,

NOTICE—Surveyor's Permanent Record, State of Kansas.

GEO. W. CRANE & CO., Printers and Binders, Topeka, Kas.
Blank Books and Legal Blanks of Every Description.

[Copyright, 1891, by B. A. BAILEY, Topeka, Kansas.]

... *Kansas*, 189

M

You are hereby notified that, at o'clock A. M., on the day of 189....., I will begin a survey on Section Town South, Range In which you are interested, and shall continue the same from day to day until completed. Commencing at the corner of said Section, I shall permanently establish

County Surveyor.

.....County, State of Kansas.