


FIELD NOTES OF SURVEY NO.

N 1° W on a true line between Sections 13rd & 18th $\angle 10^{\circ} 18' E. = 319.20$ Found true point for corner to Section 7. 12. 13rd & 18th N 1° W on a true line between Sections 7. 12. 13rd & 18th $\angle 10^{\circ} 15' E. = 399.00$ Found true point for corner to Sec. 6. 7th & 12th N 1° W on a true line between Sections 1st & 6th $\angle 10^{\circ} 15' E. = 478.80$ Closing corner between Secs 1st & 6th on the 6th Standard Parallel = Commenced at the 4th Section corner between Sections 19th & 24th and ran East through the Sec and a random line $\angle 9^{\circ} 30' E.$ at 4000 Set Temporary center and at 77.43 intersected the Nth & S. line 11 links South of the corner $\angle 89^{\circ} 55' W$ on a true line through the center of the Section $\angle 9^{\circ} 30' E. = 396.6$ Found the intersection of the 2nd Section lines = 42.61 Racket Creek = 77.43 1/4 Corner between Sections 19th & 24th = Commenced at the corner to Sections 17, 18, 19th & 20th Ran West on random line between Sections 18th & 19th $\angle 10^{\circ} E$ 4000 Set Temporary corner = 77.57 Intersected the Range line at the corner to Sec 18th & 19th East on a true line $\angle 10^{\circ} E. = 37.68$ Found true point for the 4th Section corner between Secs 18th & 19th = 77.57 Corner to Sections 17, 18, 19th & 20th = Commenced at the 4th Sec. corner between Sections 18th & 19th and " " South on a random line through the Section $\angle 10^{\circ} 20' E. = 20.00$ Set Temp^l corner = 4000 Set Temporary center = 79.91 Intersected the Eth & Wth Section line 39 links West of the 4th corner between Sections 19th & 20th N 17° W on a true line through the center of the Section $\angle 10^{\circ} 20' E. = 4000$ the intersection of the 2nd Sec. line and in digging the pit a solid and permanent line stone at about six inches below the surface upon which I cut the mark XIX and caused a mound of stone to be raised over the mark = 59.98 1/2 Found the N.E. corner of the South 1/2 of the NE 1/4 and set a line stone 23x19x3 marked with 's on the West side.

Bill of Expenses of survey in
Section 19th & 21st R 15 E.

No of miles traveled serving notices	38.75	Proportionate Parts
Serving 4 notices	1.25	No of corners established 4
Time of survey 100 1/2 days	6.00	J. A. Hatcher 1/2 1/2 interest \$4.37 1/2
" " 2 Chained 1/2 days	3.75	" Rubin" Baker 1/2 interest \$1.75
Plot and return	4.00	C. L. Daughterty 1/2 interest Paid \$5.25
Recording	2.00	W. P. Robson 1/2 1/2 interest Paid \$9.62 1/2
Total Expense	\$ 21.00	

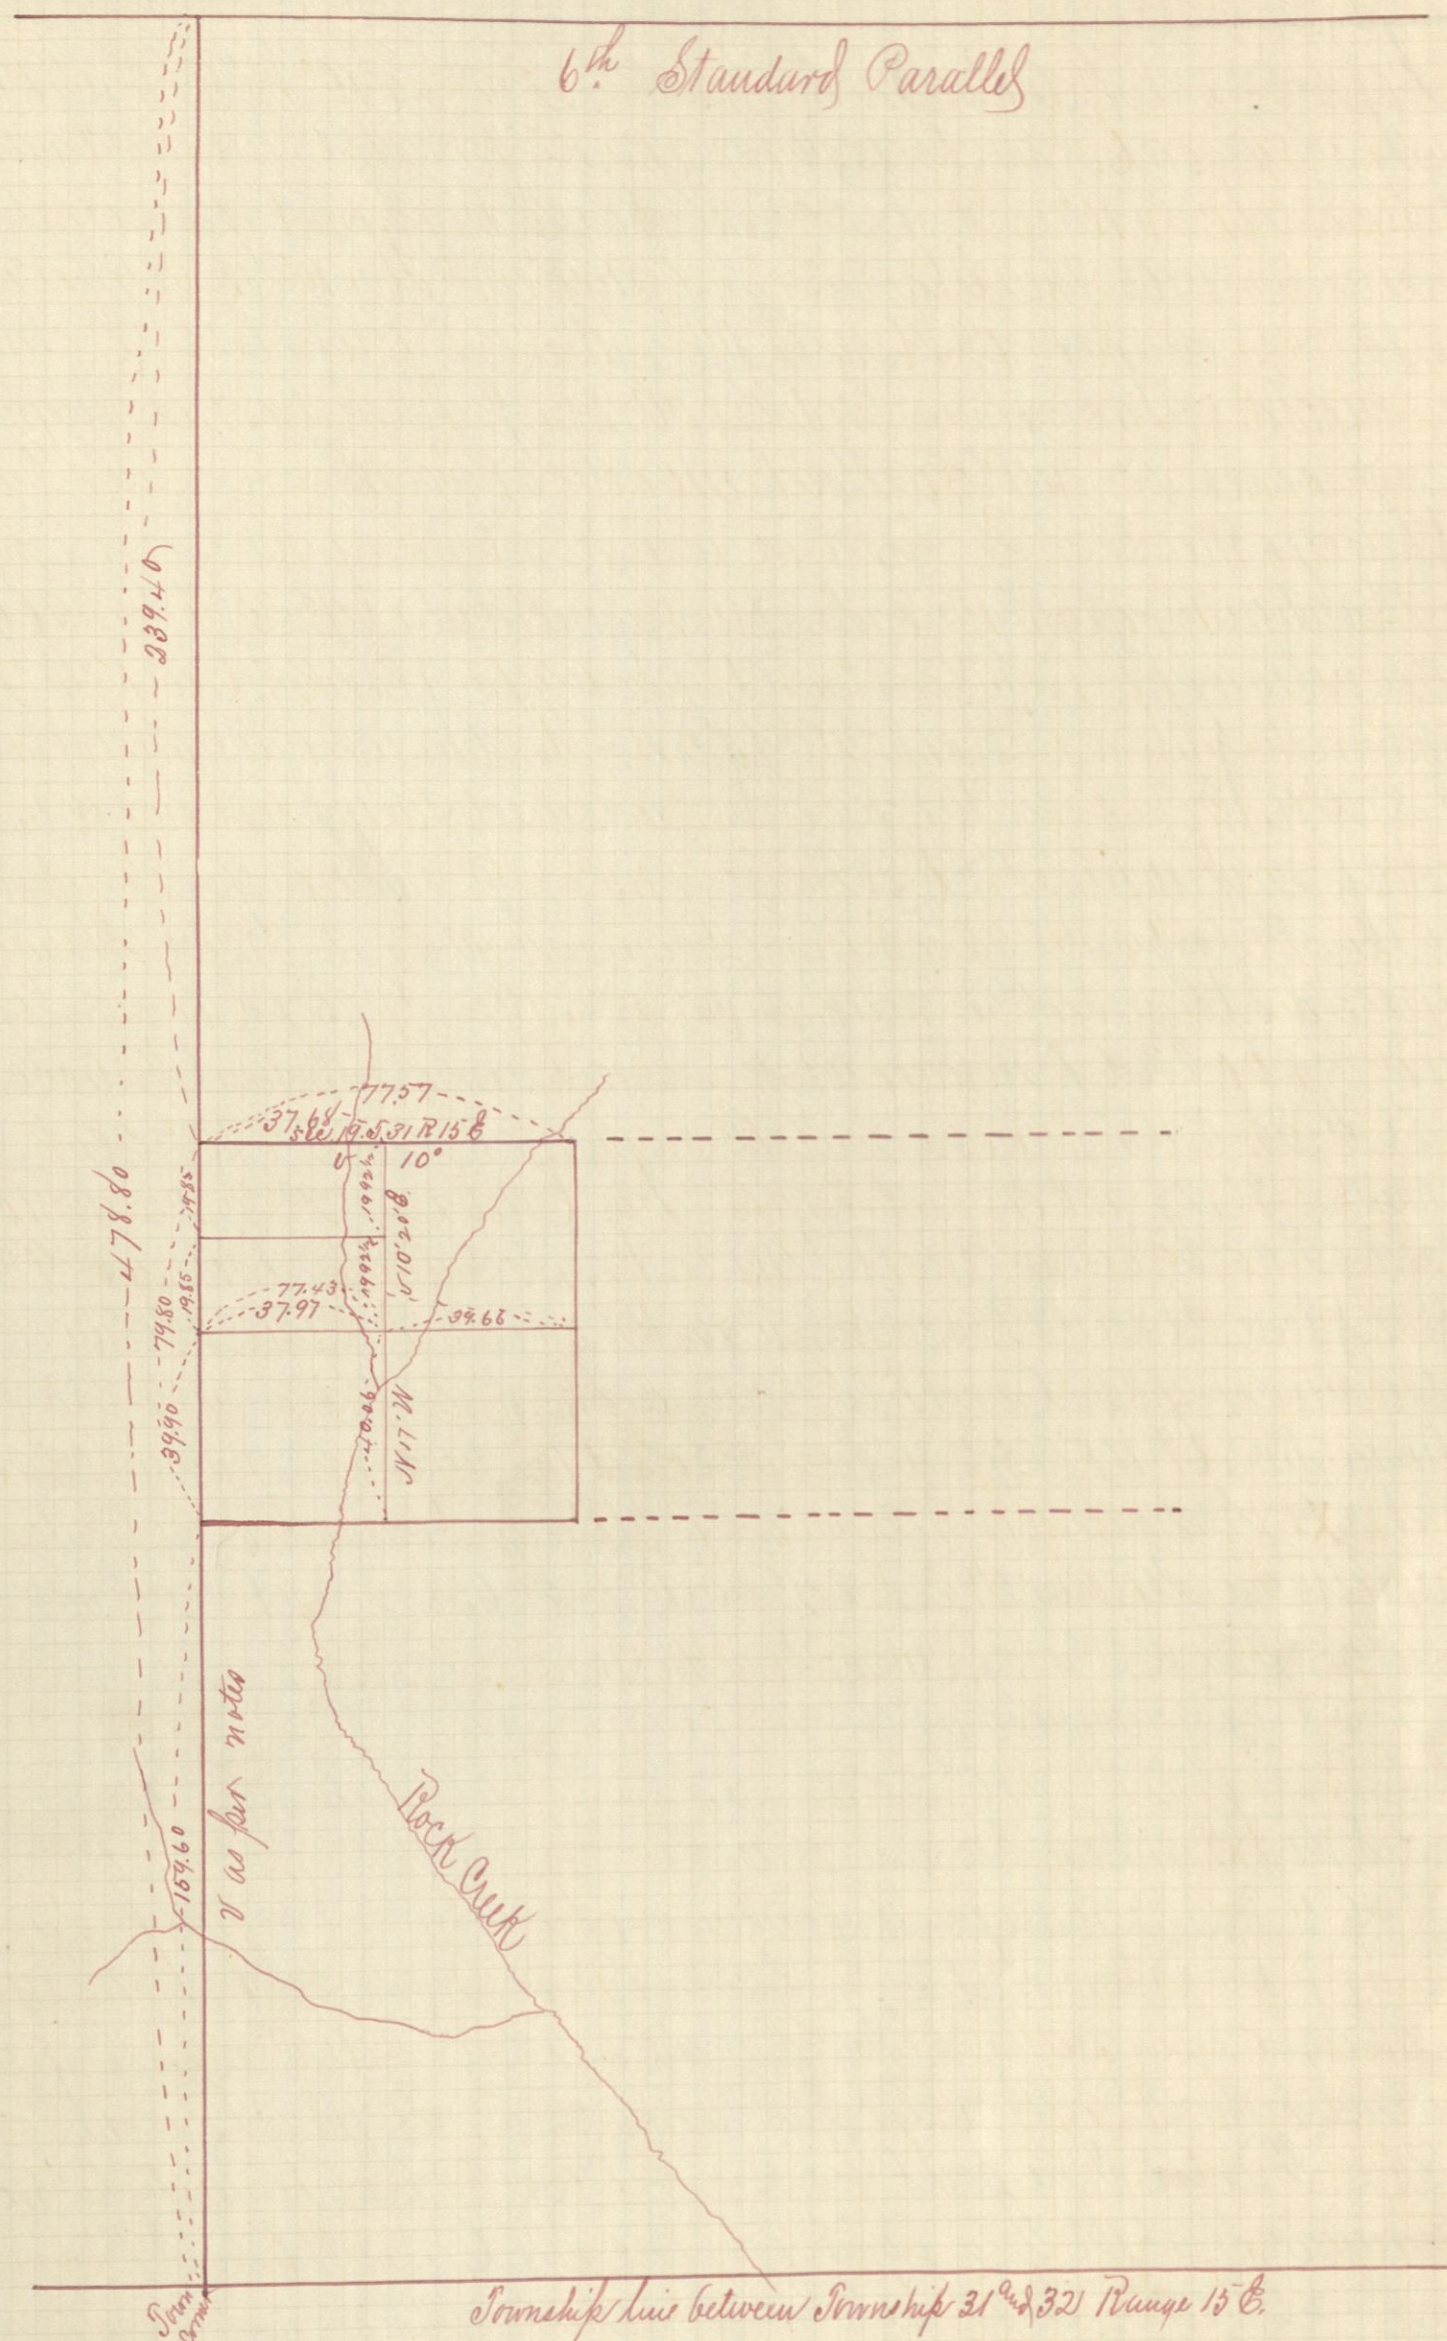

I hereby certify that the above and foregoing is a correct return and plat of the survey made in Section 19 Township 31 South in Range 15 E of the 6th P.M.

A. J. Savage Surveyor
of Montgomery Co. Kan.

Recorded August 6th 1879.

E. R. Allen
Reg. of Deeds