


Survey No. _____, Section 20, Town 31, South, Range 16

Copyright 1891, by B. A. Bailey, Topeka, Kansas.


BLANK—SURVEYOR'S PERMANENT RECORD—KANSAS.

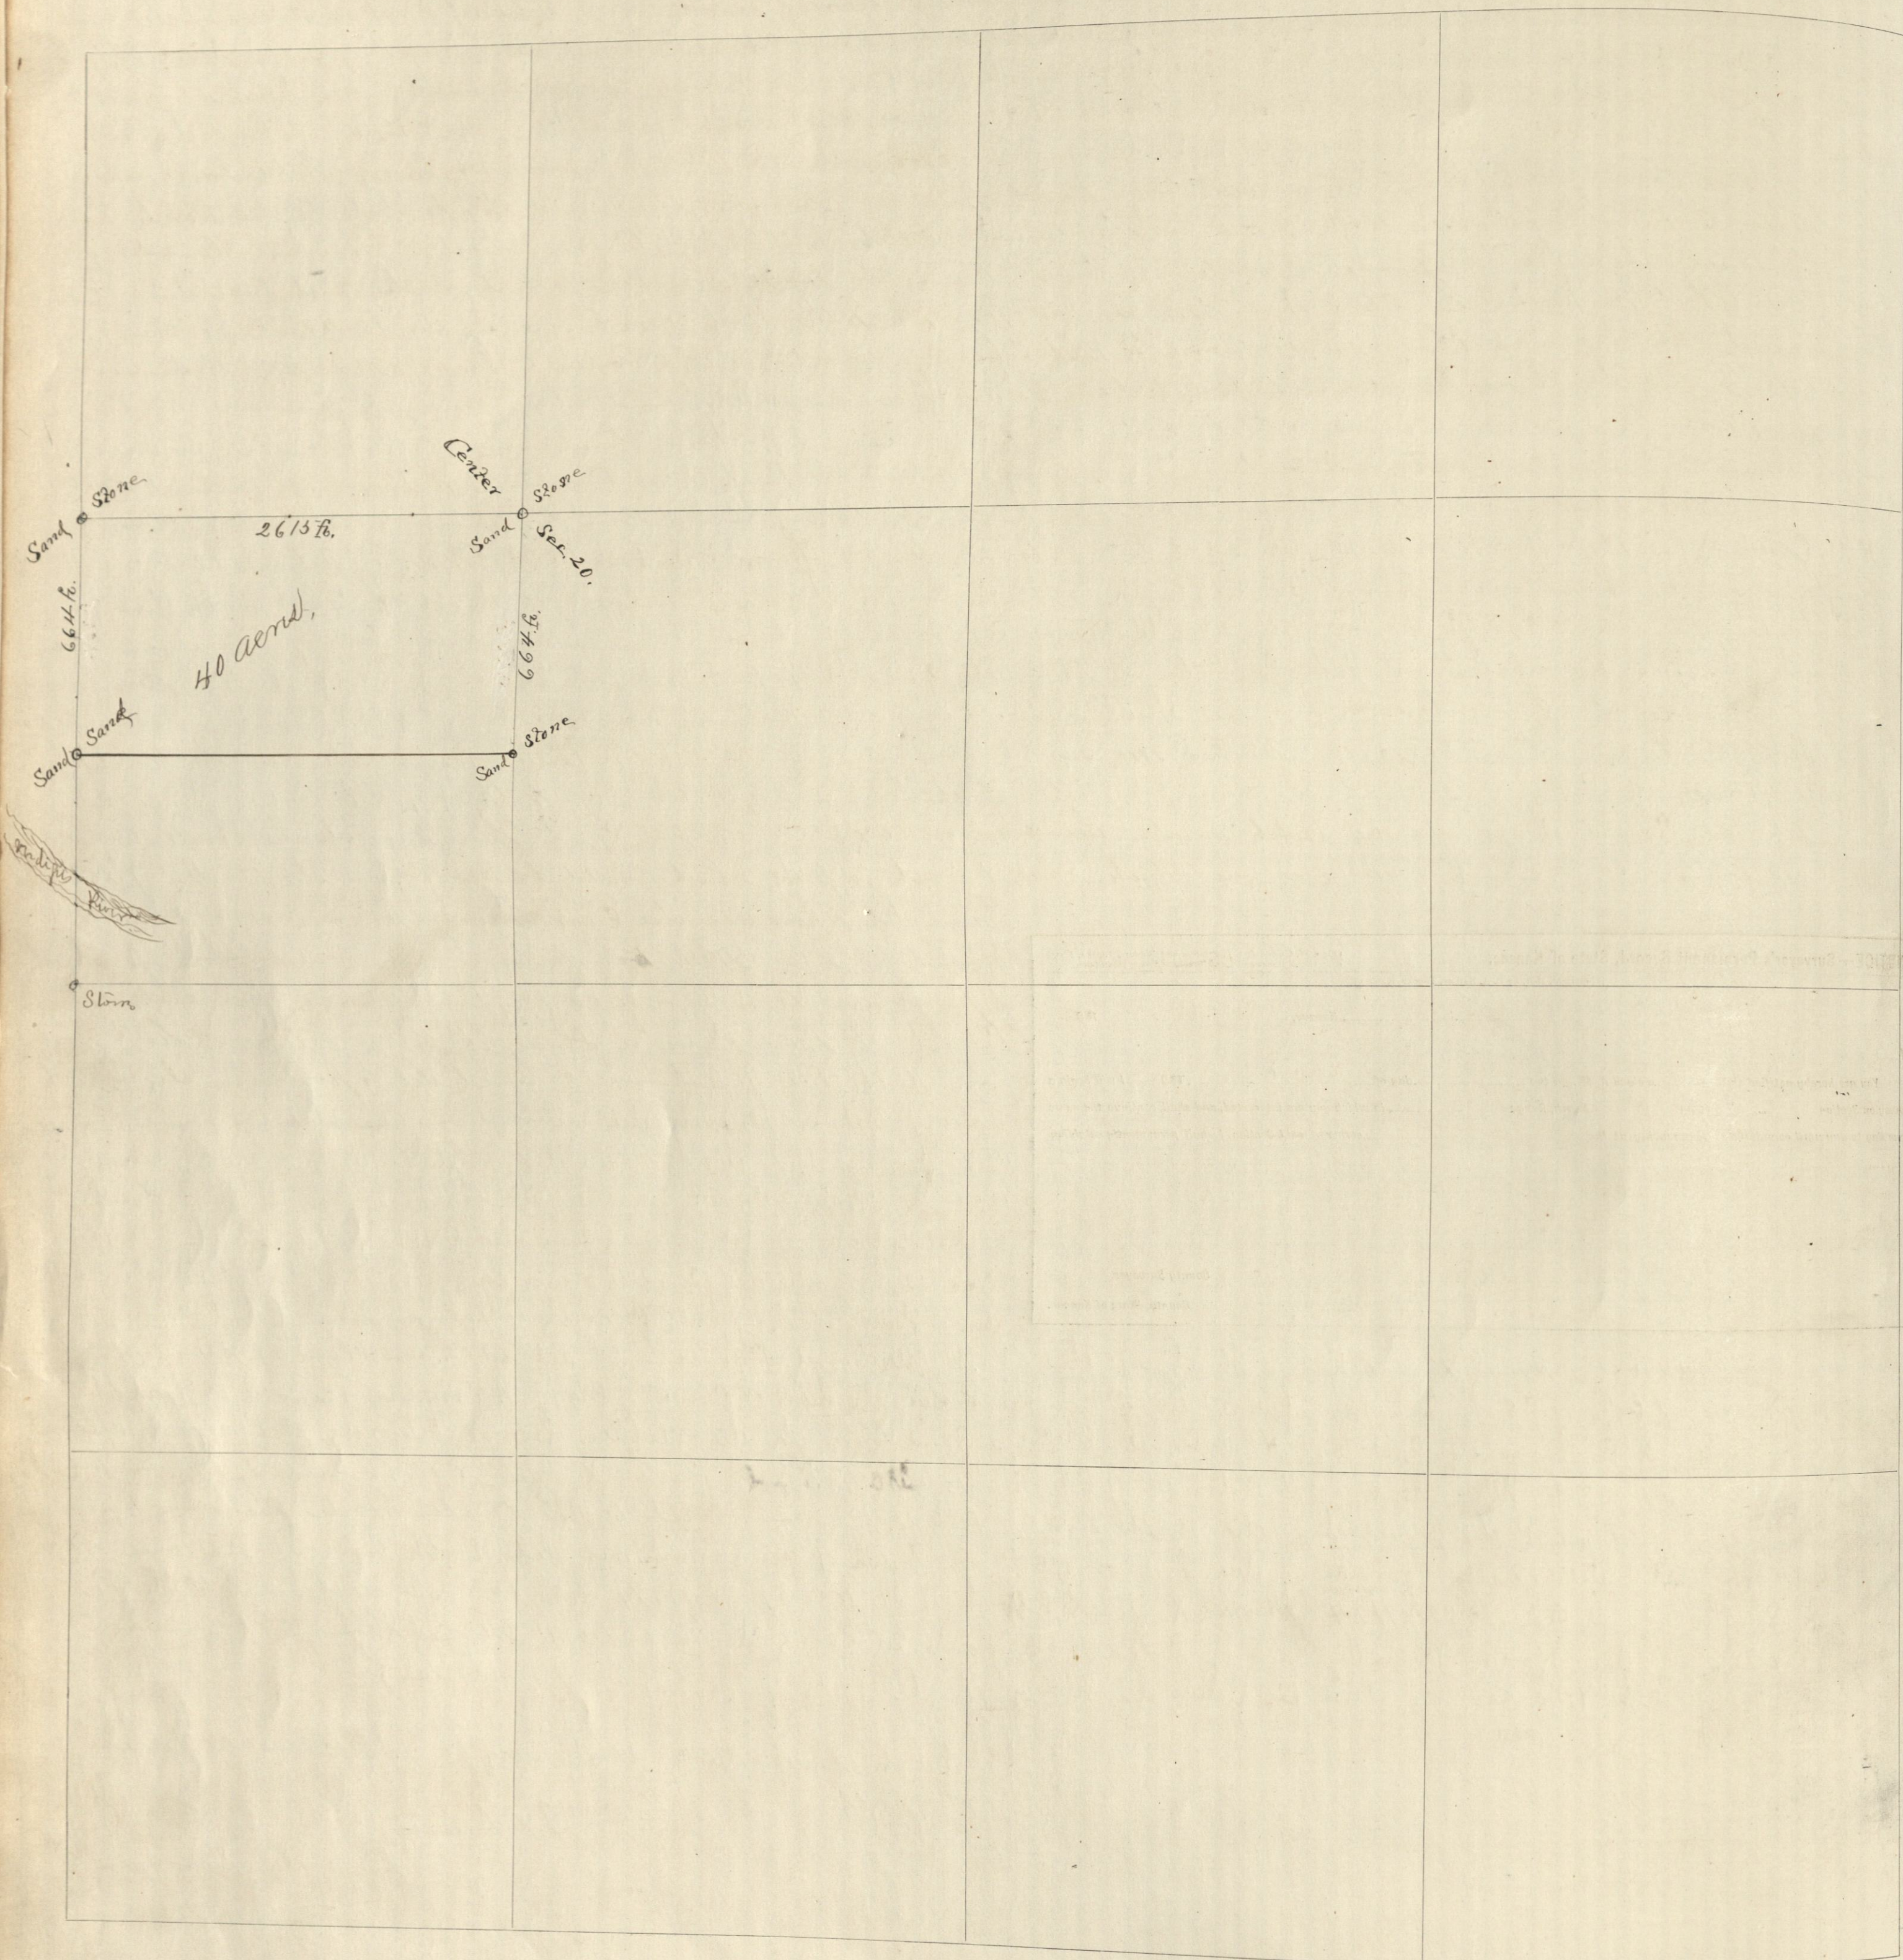

NOTE.—SCALE.....CHAINS TO THE INCH IS USED IN THIS DIAGRAM.

This diagram to be used in platting either one, four or sixteen sections. When used for one section only, scale No. 1 applies; for four sections, scale No. 2; and for sixteen sections, scale No. 3.

General Statutes 1891, § 800: "And no diagram shall be constructed to scale less than one inch to twenty chains."

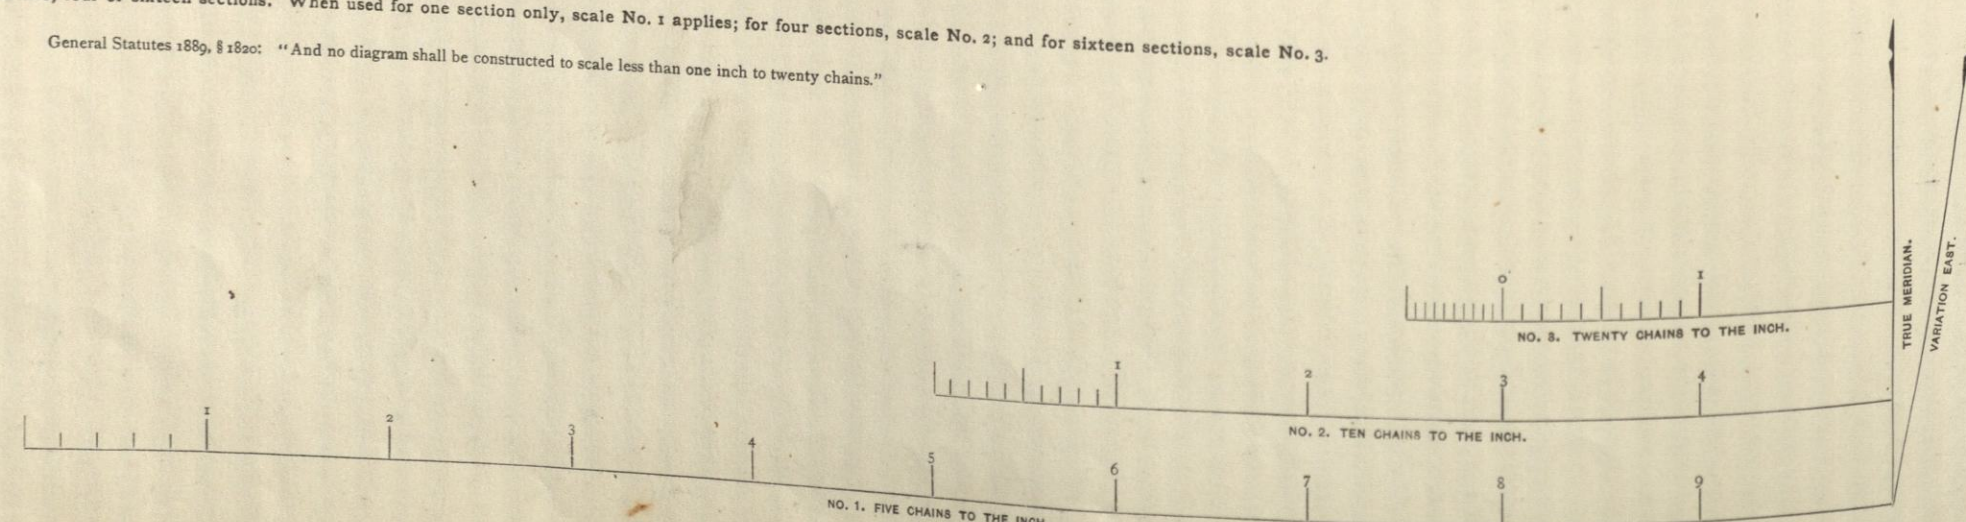

Survey No. _____, Section 20, Town 31, South, Range 16

Gen. W. Crane & Co., Topeka, Kan.

On December 16th 1892 by Consent of the parties named below & subdivided the S.W. 1/4 of Sec. 20 Township 31, Range 16 East, Chas. Hust, John Wallick, George Lippy. The center of Section 20 a sand stone which I found correctly located. From the center of section 20 I ran west on the 1/4 line at 2615 ft. found sand stone down but was at the right place as the point could be established by several witnesses here which were standing. This stone I found to be the original S.W. 1/4 post. From this 1/4 post on the West side of Section 20 I ran South on West line of Sec. 20 at 664 ft. down stake as line for corner 40 acre tract shown by the plat. at 2640 ft. came out 12 ft. West of S.W. corner of Sec. 20 corner for 1/2 the distance 6 ft. East therefor at 664 ft. South of N.W. corner of S.W. 1/4 between 20 & 21 set a sand stone 16x10x5 marked X. Also 664 ft. South of the center of Sec. 20 on the 1/4 line I set a sand stone 18x10x3 marked X at or the S.E. corner of 40 acre tract marked on plat. This Record permanently establishes the center and the 1/4 post on the West side of Section 20 T. 31, R. 16 E.

Ver 90 E.

B. H. Hibbard,
County Surveyor.

NOTICE—Surveyor's Permanent Record, State of Kansas.

[Copyright, 1891, by B. A. Bailey, Topeka, Kansas.]

Gen. W. Crane & Co., Printers and Binders, Topeka, Kan.
Blank Books and Legal Blanks of Every Description.

Kansas, 189.....

M

You are hereby notified that, at o'clock A. M., on the day of 189..... I will begin a survey on Section Town South, Range in which you are interested, and shall continue the same from day to day until completed. Commencing at the corner of said Section, I shall permanently establish

County Surveyor,

County, State of Kansas.