


Survey No. _____, Sections 8 & 18, Town 32 South, Range 17

Copyright, 1892, by R. A. BAKER, Topeka, Kansas.


BLANK—SURVEYOR'S PERMANENT RECORD—KANSAS.

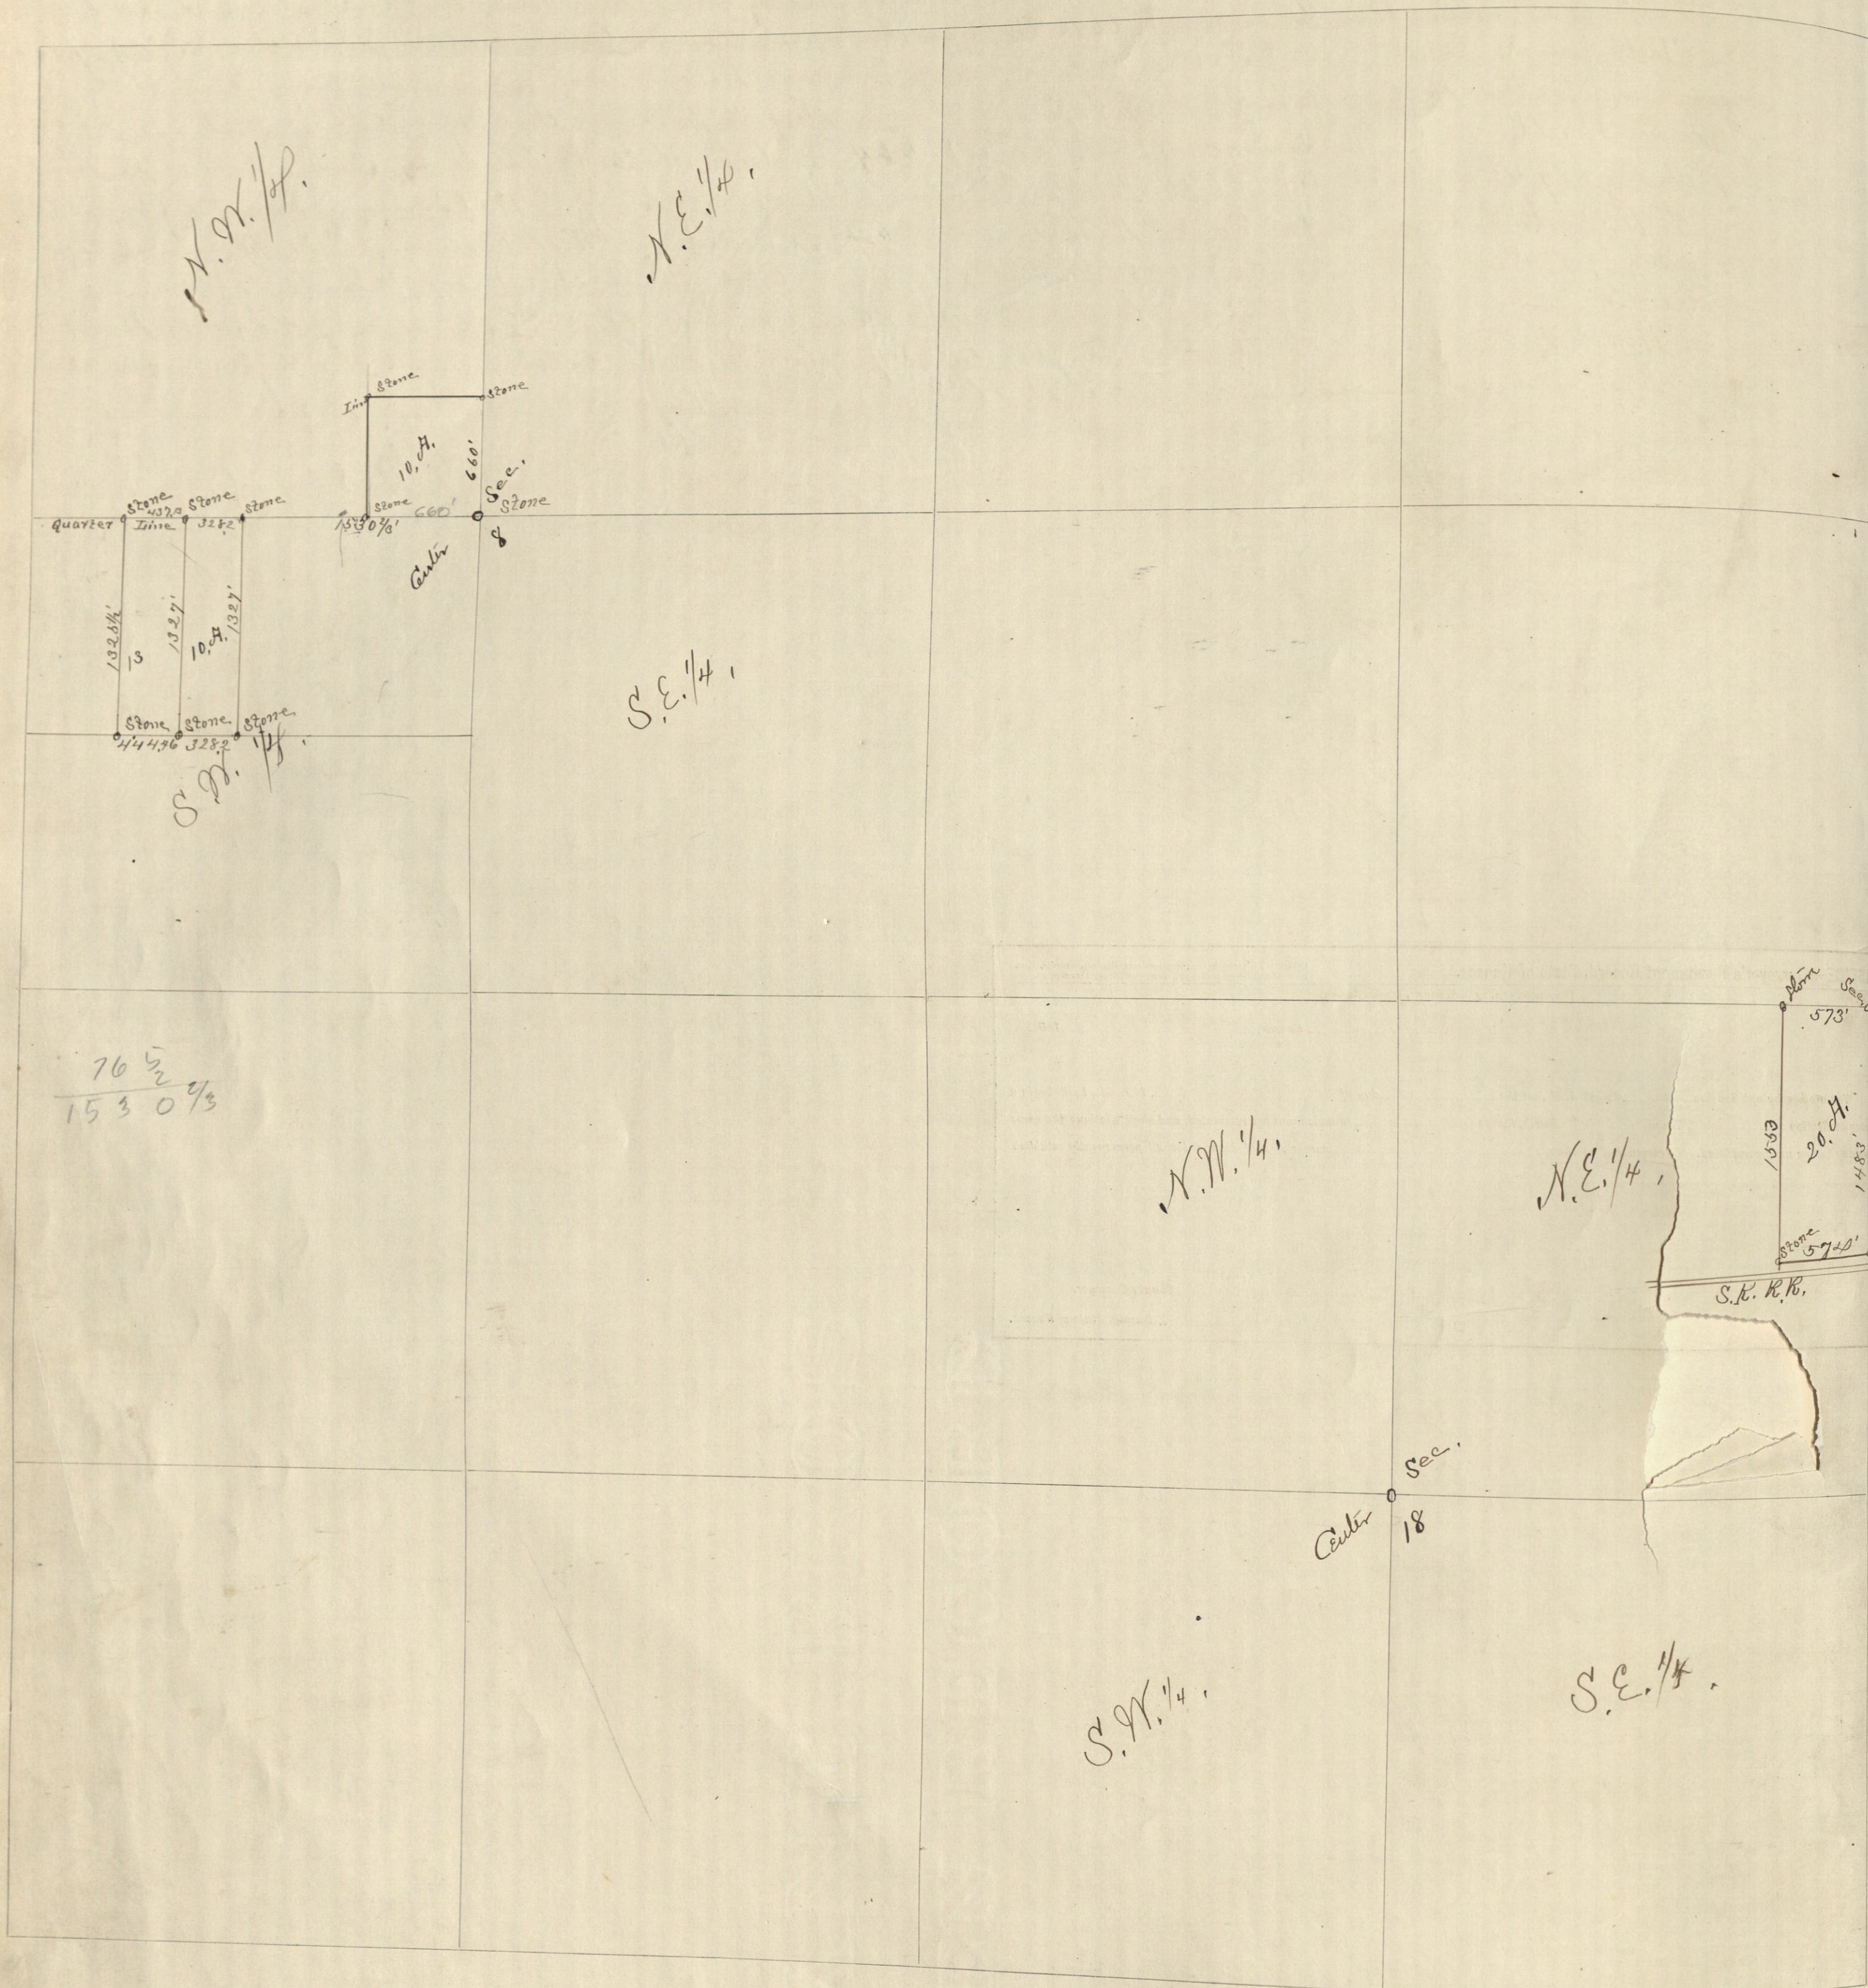

NOTE.—SCALE..... CHAINS TO THE INCH IS USED IN THIS DIAGRAM.

This diagram to be used in platting either one, four or sixteen sections. When used for one section only, scale No. 1 applies; for four sections, scale No. 2; and for sixteen sections, scale No. 3.

General Statutes 1892, § 180: "And no diagram shall be constructed to scale less than one inch to twenty chains."

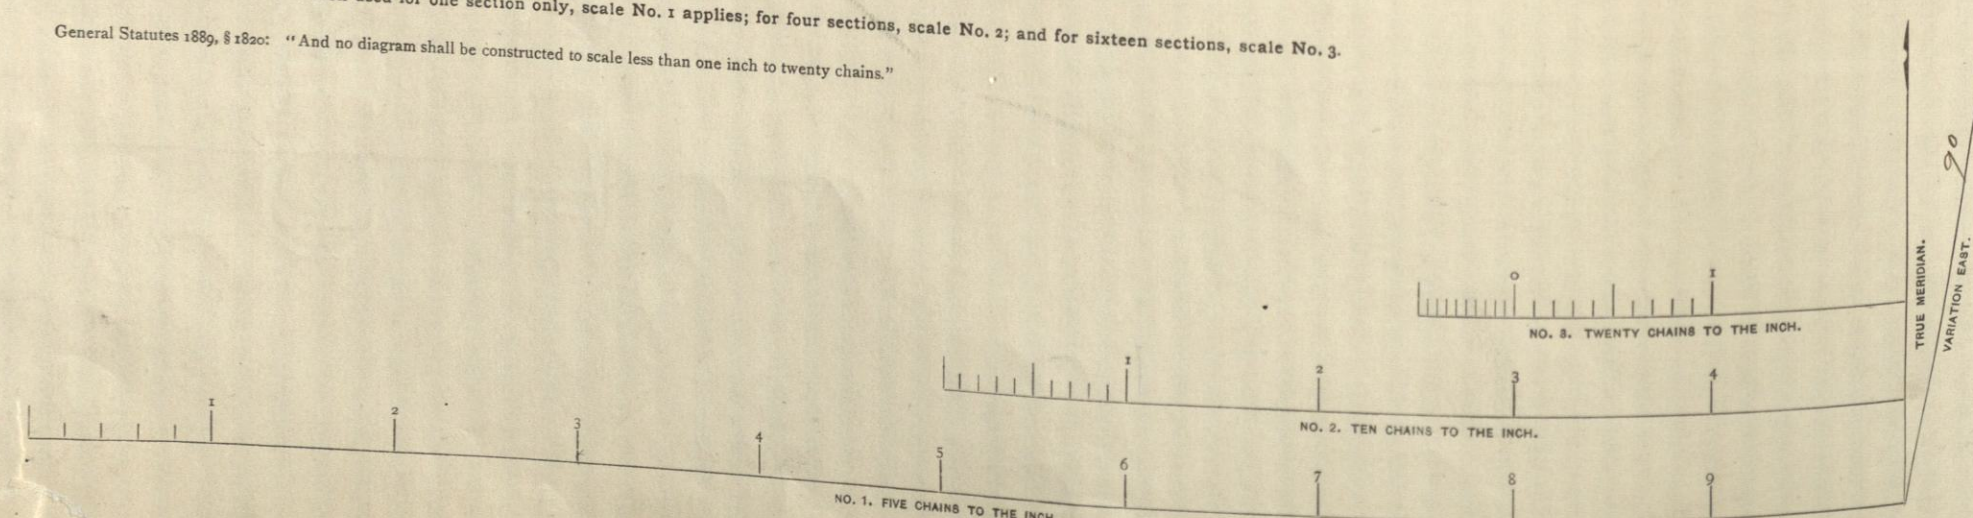

Survey No. _____, Section 8 & 18, Town 32 South, Range 17

Geo. W. Crane & Co., Topeka, Kan.

January 30th 1893 I was ordered by S. W. Shumard to survey and establish the corners to a square tract of ground situated in the South East corner of the North West 1/4 of Section 8, T. 32, Range 16 E. On Jan. 30 1893 I made the survey of the above ordered tract & found the center corner of Section 8 standing 660 ft. N. at a stone then west 660 ft. then South 660 then East one half mile 660 to place of beginning containing an acre & set stone at the corner of the above described tract

Var. 9° E.

Dated at Mulvane Kansas Feb. 17th 1893.

E. H. Hibbard
County Surveyor.

Jan 30th 1893, I was ordered by J. F. Bard to survey a tract of 13.43 acres of land situated in the N.W. 1/4 of the S.W. 1/4 of Section 8, T. 32, R. 17 E. I surveyed the tract and set stone at the corners as shown by the plat on the opposite page, & being a private survey, no notice was given, I surveyed also a tract of 10 acres East and adjoining the 13.43 acre tract as shown on this plat.

Var. 9° E

Dated at Mulvane Kansas Feb. 17th 1893.

E. H. Hibbard
County Surveyor.

NOTICE—Surveyor's Permanent Record, State of Kansas.

Geo. W. Crane & Co., Printers and Binders, Topeka, Kan.
Blank Books and Legal Blanks of Every Description.

[Copyright, 1892, by R. A. BAKER, Topeka, Kansas.]

..... Kansas, 189.....

You are hereby notified that, at o'clock A. M., on the day of 189....., I will begin a survey on Section Town South, Range in which you are interested, and shall continue the same from day to day until completed. Commencing at the corner of said Section, I shall permanently establish

..... County Surveyor,
..... County, State of Kansas.