


Copyright, 1891, by B. A. Bailey, Topeka, Kansas.

BLANK - SURVEYOR'S PERMANENT RECORD - KANSAS.

(To finish description)
 478 $\frac{2}{3}$ ft. and to a total of 1650 ft. Then about 820 ft. East of same corner we ran 650 ft north
 as a flag station then on this line ran West 660 ft from first one then ran
 north 478 $\frac{2}{3}$ ft then East to River at 903 ft. leaving 87 ft to center of River. Then from
 west point on this line ran West 660 ft. to line between Sections 17 & 18 and found correct
 Thus having established points for corners and it being late and no stones to be found
 adjourned survey till such time as John Henderson could find them for us.
 Var. 7° 55' Dated this 24th day of Aug
 A. L. Berry Deputy Surveyor

On the 18th and 19th days of September, John Henderson and J. A. L. Berry Deputy
 Surveyor set stones according to stakes above set checking all by witness
 measurement. signed A. L. Berry Deputy Surveyor.

1585
 166
 99510
 551
 104510

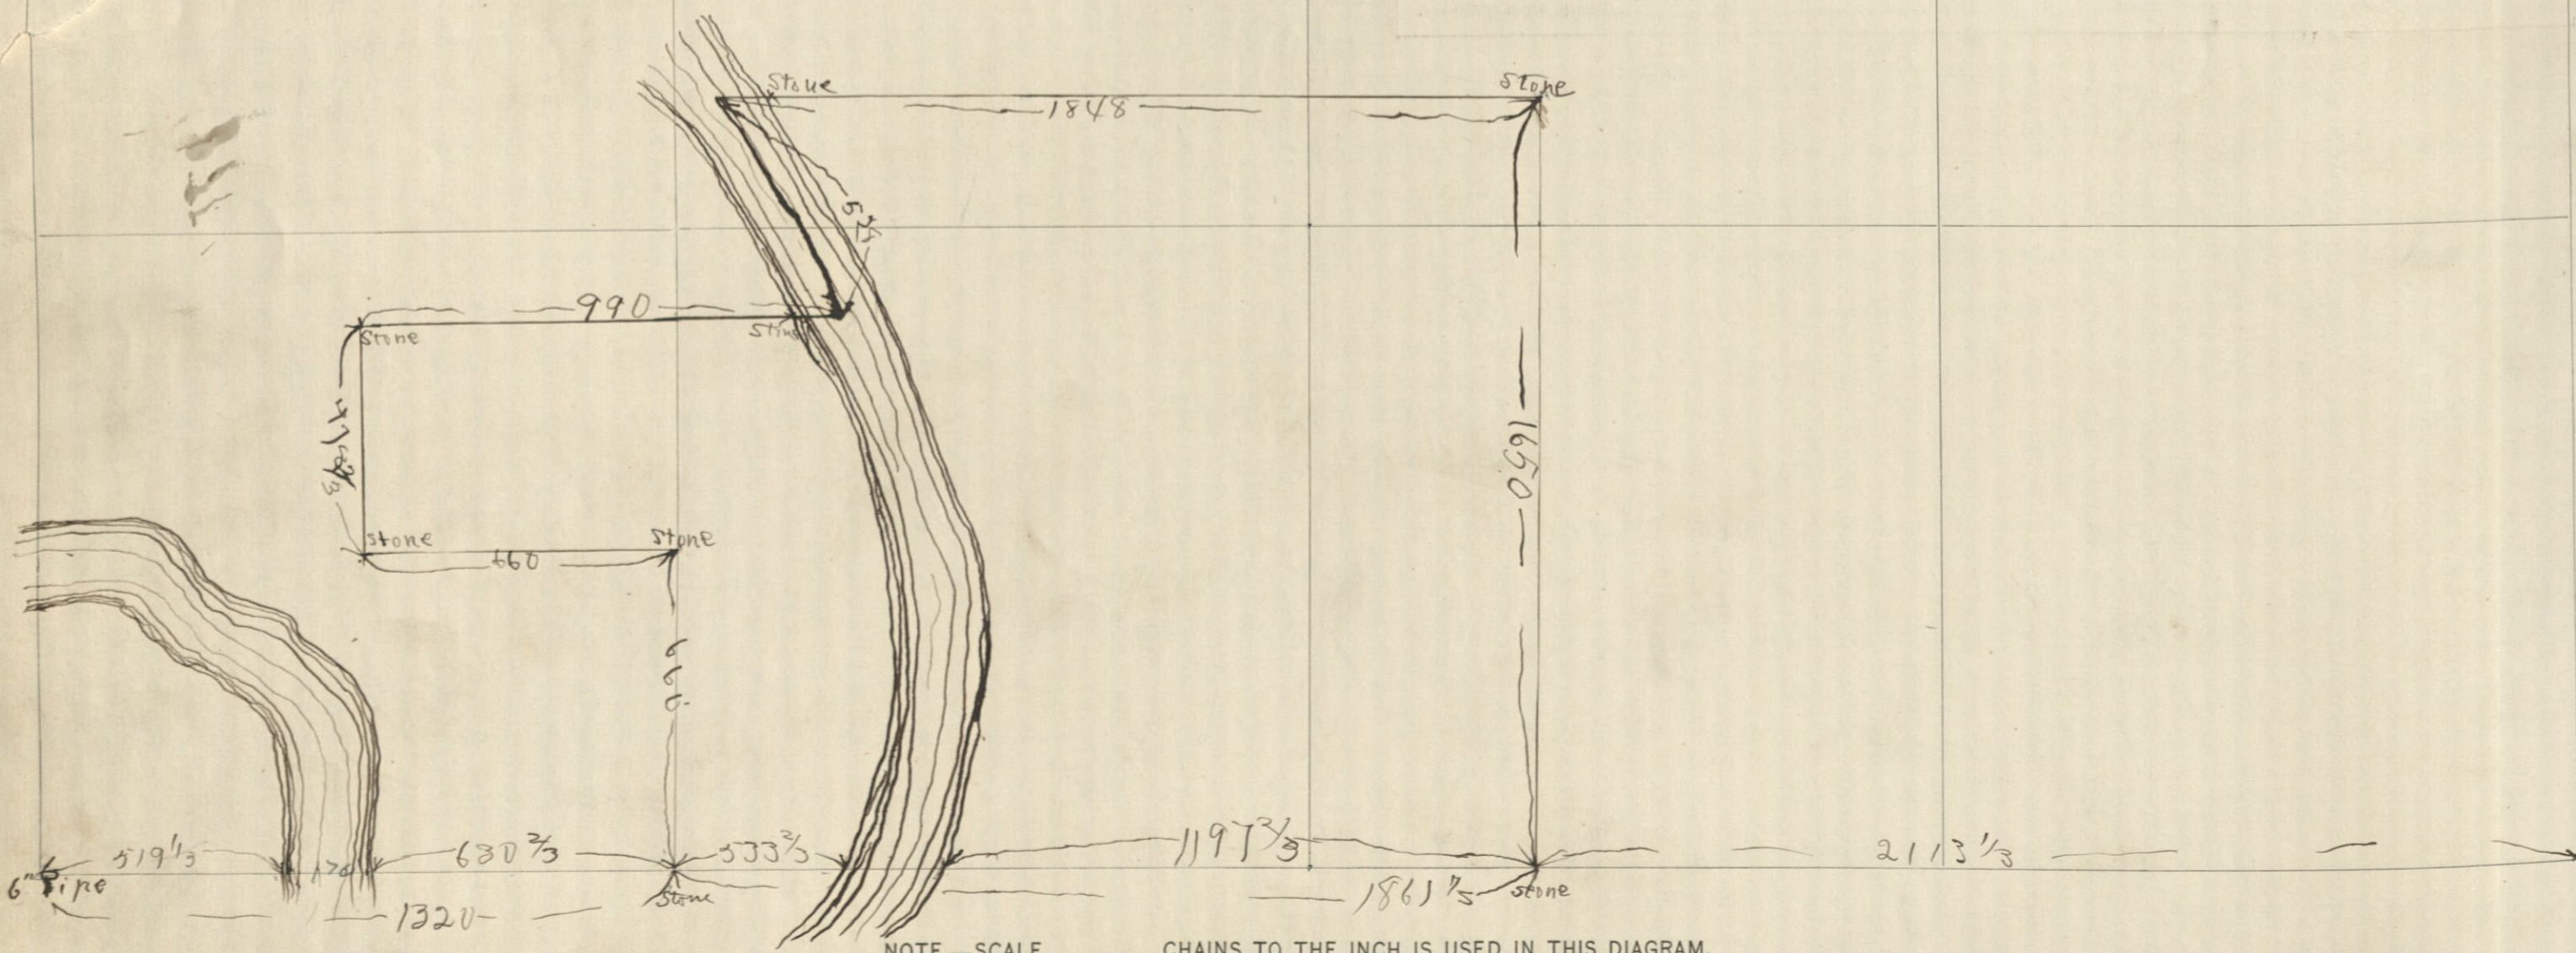

This diagram to be used in platting either one, four or sixteen sections. When used for one section only, scale No. 1 applies; for four sections, scale No. 2; and for sixteen sections, scale No. 3.

General Statutes 1889, § 1820: "And no diagram shall be constructed to scale less than one inch to twenty chains."

