


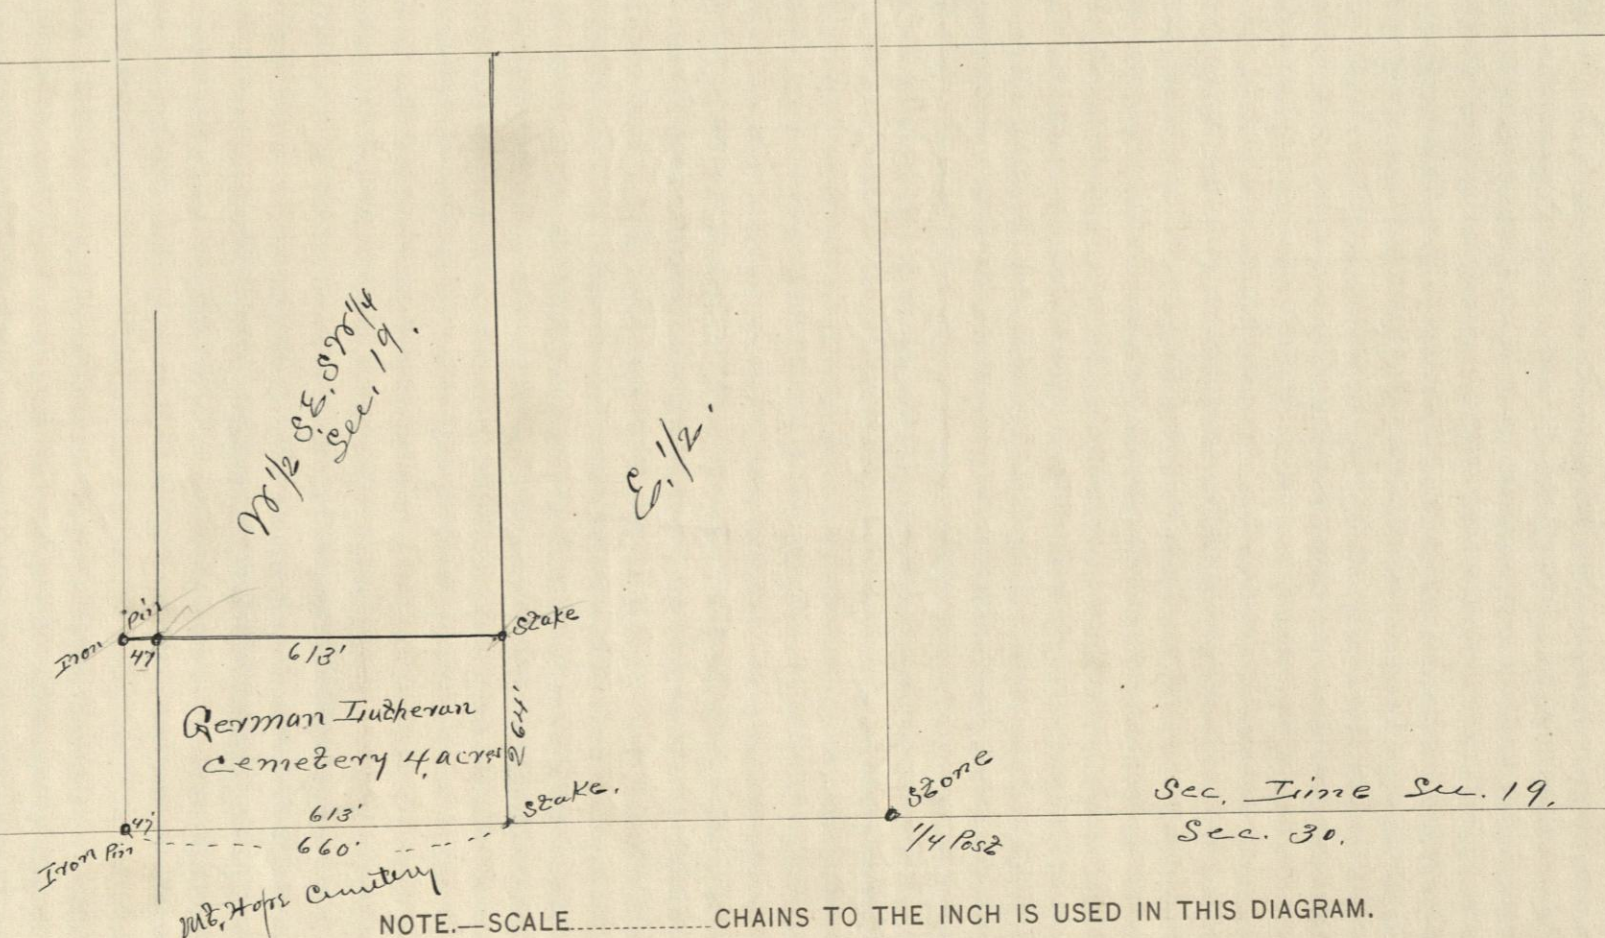

NOTE.—SCALE..... CHAINS TO THE INCH IS USED IN THIS DIAGRAM.

This diagram to be used in platting either one, four or sixteen sections. When used for one section only, scale No. 1 applies; for four sections, scale No. 2; and for sixteen sections, scale No. 3.

General Statutes § 89, § 180: "And no diagram shall be constructed to scale less than one inch to twenty chains."

Noted at Lindberghs Weir Farm Co. Kansas This 8th day
of December 1906. S. H. Hibbard,

NOTICE—Surveyor's Permanent Record, State of Kansas.

J. GEN. W. CRANE & CO., PRINTERS AND BINDERS, Topeka, Kan.
Black Books and Legal Blanks of Every Description.

[Copyright, 1891, by B. A. BAILEY, Topeka, Kansas.]

_____ Kansas, _____ 189_____

M _____

You are hereby notified that, at _____ o'clock A. M., on the _____ day of _____, 189_____, I will begin survey on Section _____ Town _____ South, Range _____, in which you are interested, and shall continue the same from day to day until completed. Commencing at the _____ corner of said Section, I shall permanently establish _____

_____ County Surveyor,
_____, _____ County, State of Kansas.