



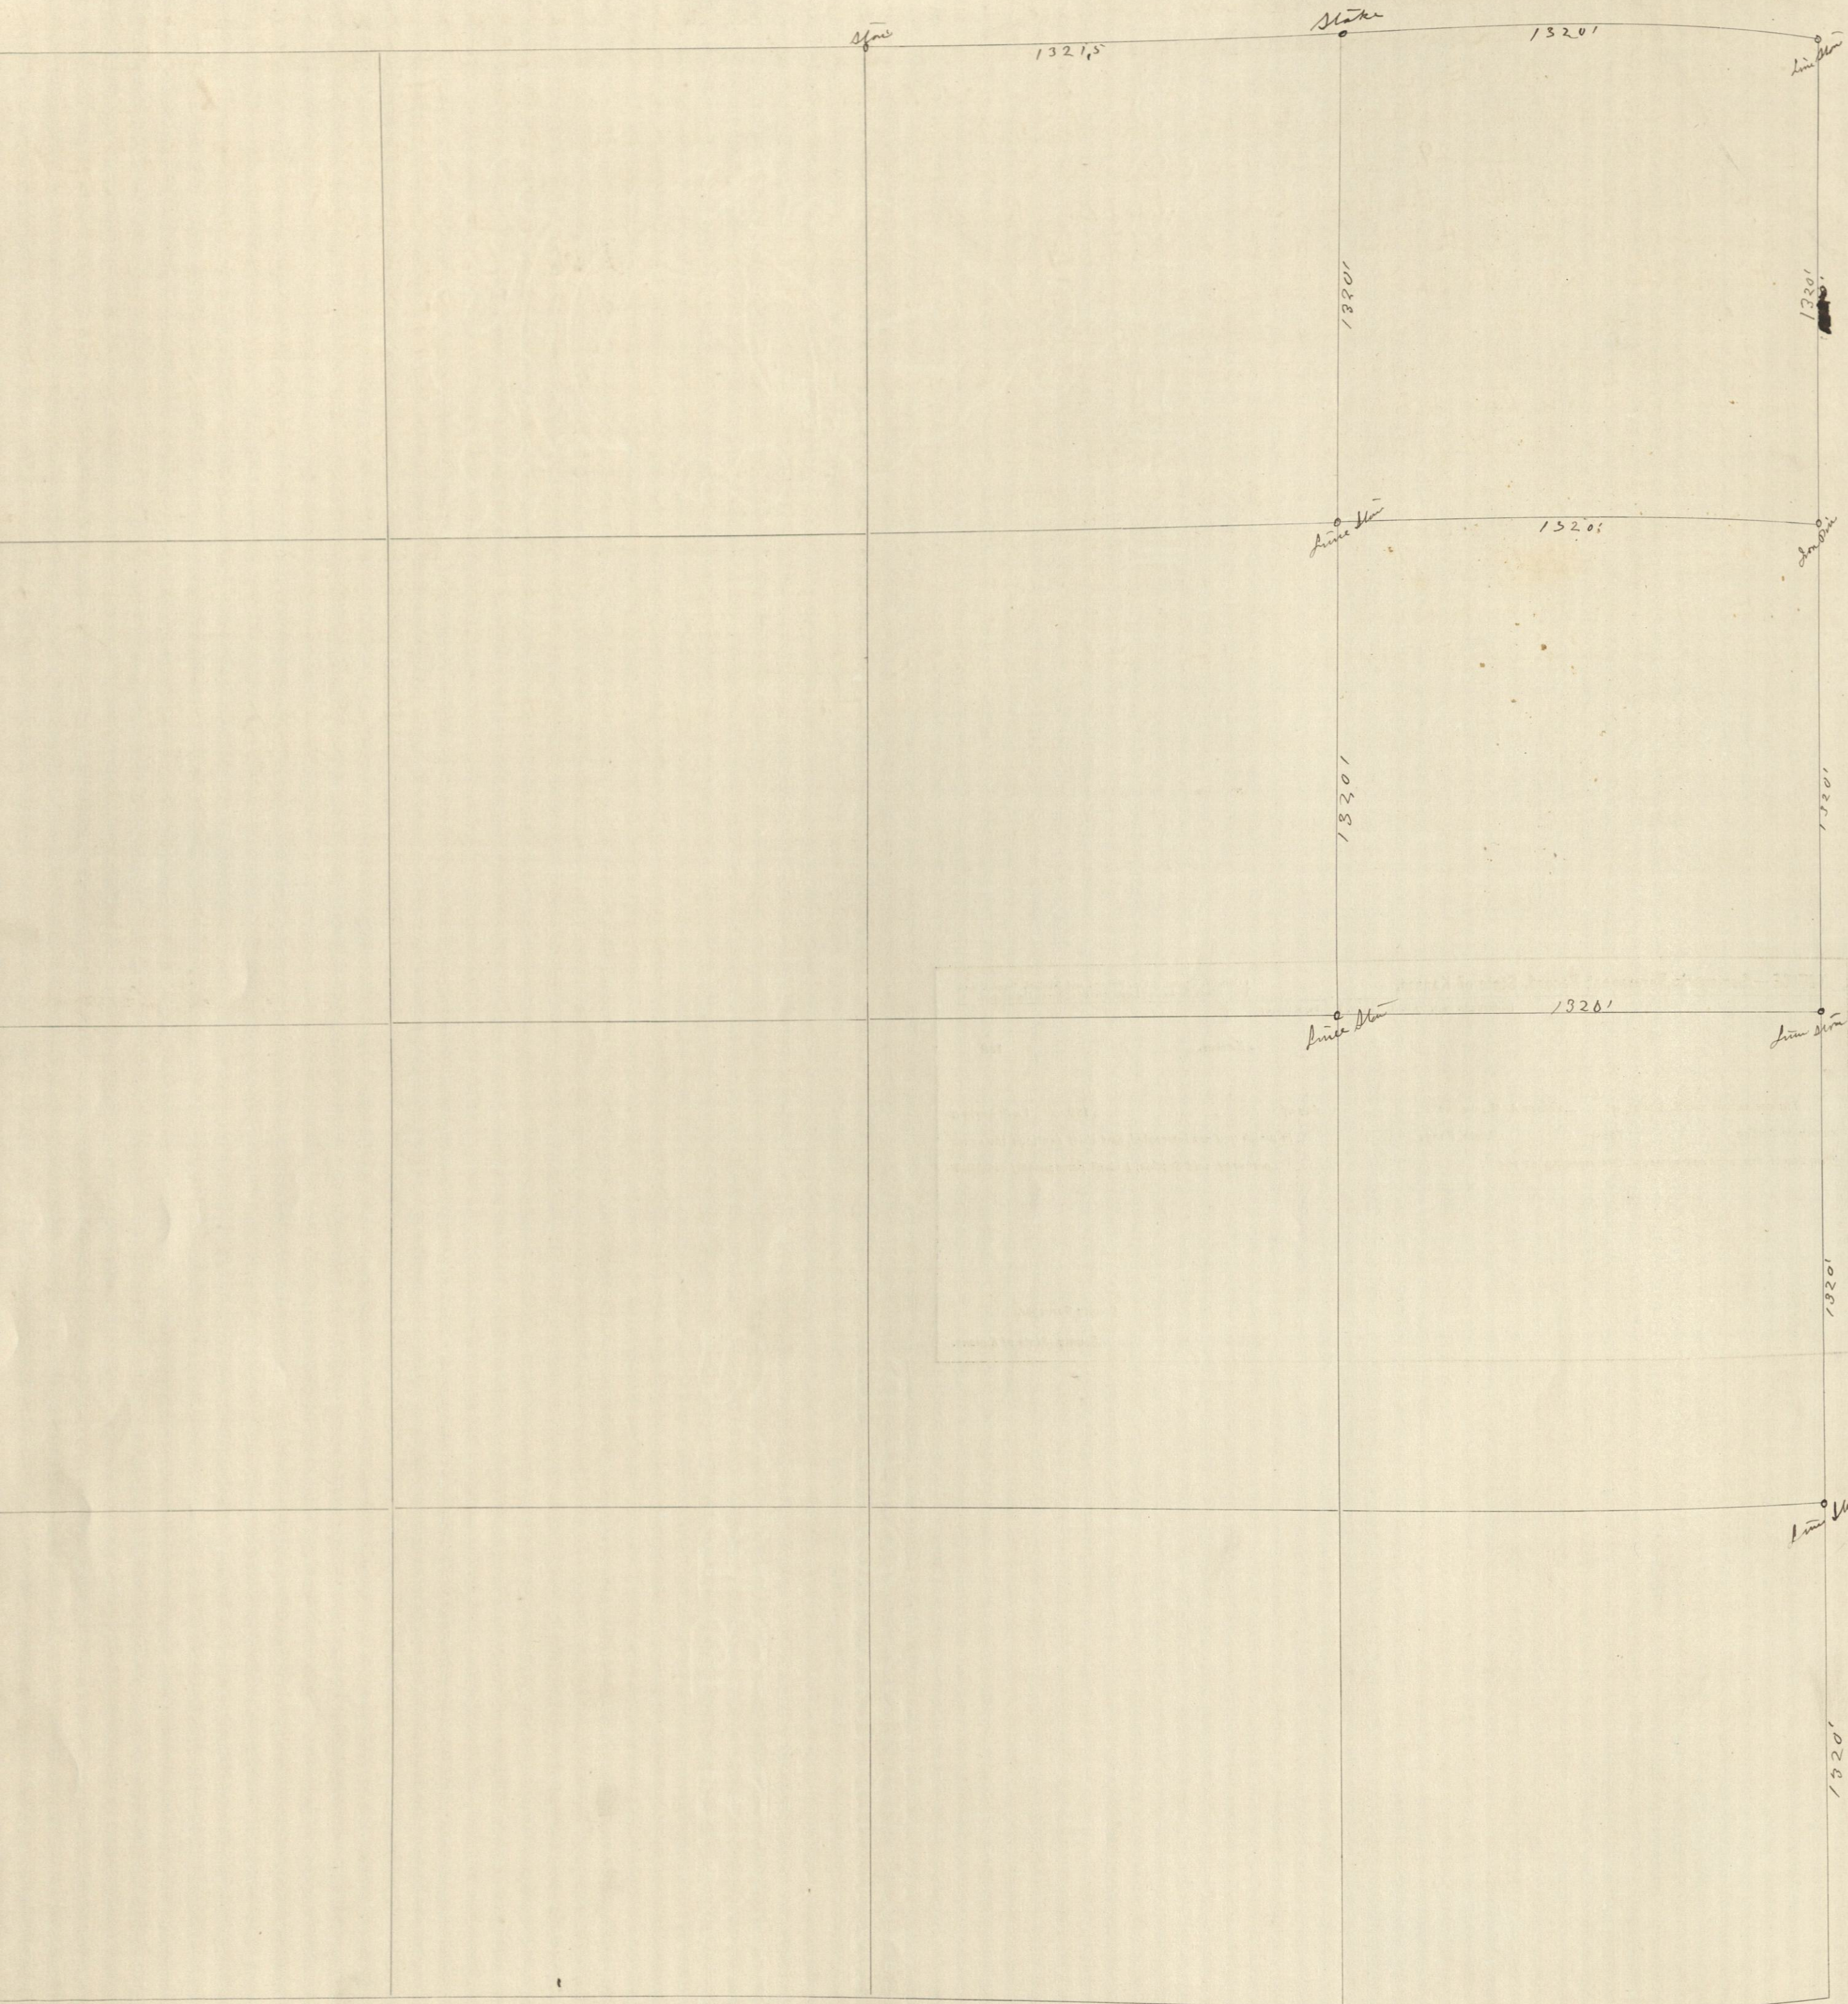

NOTE.—SCALE.....CHAINS TO THE INCH IS USED IN THIS DIAGRAM.

This diagram to be used in platting either one, four or sixteen sections. When used for one section only, scale No. 1 applies; for four sections, scale No. 2; and for sixteen sections, scale No. 3.

General Statutes 1885, § 180: "And no diagram shall be constructed to scale less than one inch to twenty chains."

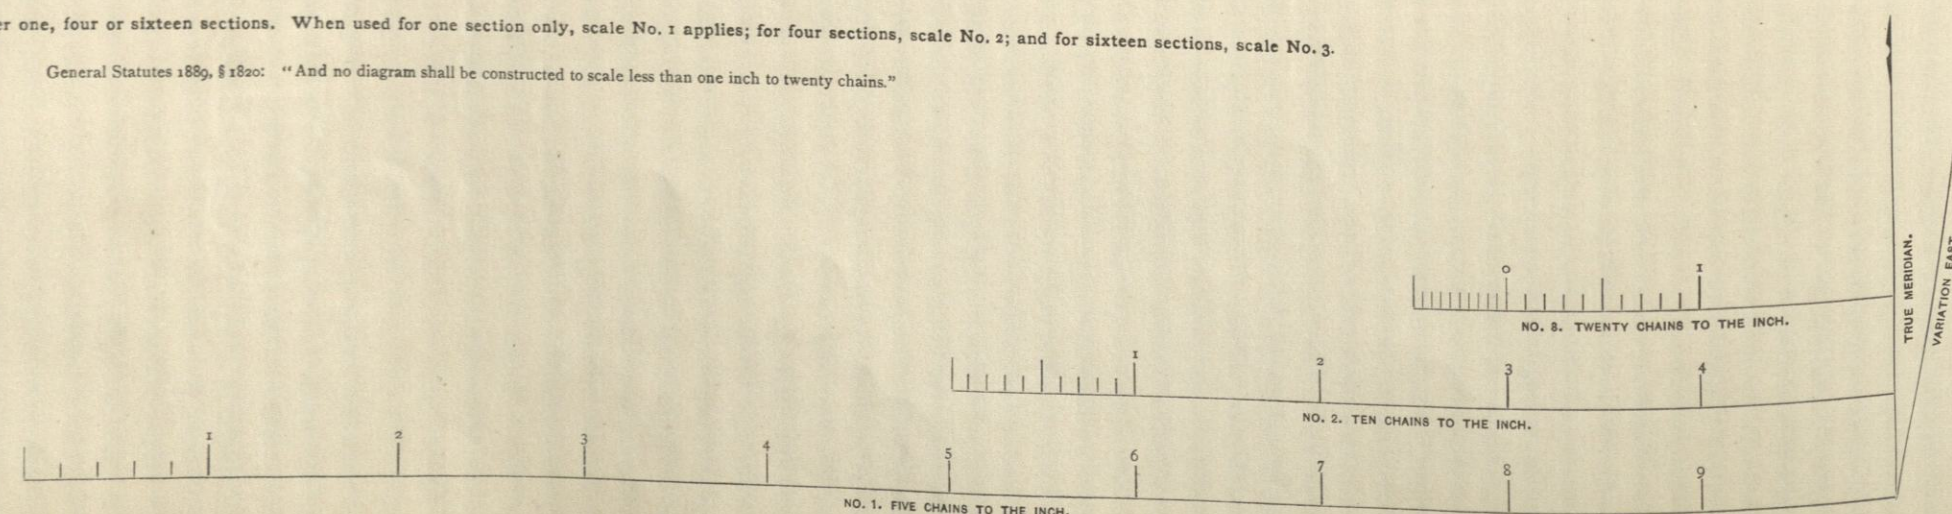

Survey ordered by B.H. Jeter, on the 1 day of Feb. 1907, of section 31, Township 31, Range 15 East, notices sent on the 2nd day of Feb. 1907, to B.H. Jeter, Wm. Hansford, L.C. Owen, Tom Owen, Chas. N. Fisher to Lee Ellis, P.F. Brown, Joseph Blackmon, C.B. Byrnes, H.C. Newmaster, W.H. Coleman, Central Portland Cement Co. & M.J. Jeter. To meet at the residence of B.H. Jeter on the 12th day of February, 1907, at 1 o'clock p.m.

I was at the appointed place on the day set, did not arrive in time to go in the field that day adjourned to 7 o'clock and next day I met at 7 o'clock on Feb. 13, 1907. Lewis Seaton and W.B.M. Williams were selected as chainmen and duly sworn to faithfully and impartially perform their duty. I then went where directed, and made search for the N.E. corner of section 31, Township 31, Range 15, but found there was no stone and no note of witnesses. I then went east to the north $\frac{1}{4}$ post of section 32, which I found planted and all parties interested and present agreed was the legal $\frac{1}{4}$ post. I ran west 1320 feet on $8^{\circ}45'$ Va East, drove stake continued west on same Va. 1320 feet drove stake for temporary corner to sections 29, 30, 31 and 32. I then went to the S.E. corner of the section (31) and found the stone to be correct, by the witness trees, from this stone I ran north between sections 31 and 32, at 1320 feet drove stake for S.E. $\frac{1}{4}$ post. Continue north on 9° Va East, 1320 feet drove stake for temporary East $\frac{1}{4}$ post to section 31, continued 1320 feet north on same line drove stake for temporary N.E. $\frac{1}{4}$ post. Continue North 1320' drove stake for N.E. corner of sec. 31. I find that I am 10 feet 4 inches east and 26 feet south of temporary corner set to sections 29, 30, 31 and 32 running from the east. I correct by setting South of temporary corner from the east and 10 feet and 4 inches west from stake set for N.E. corner of sec. 31 when running from the south, at this point I establish the true corner of sections 29, 30, 31 and 32, and plant Lime Stone 20x8x6, marked $\frac{1}{4}$ on east edge of stone on south side of stone. I then come back on true line at the N.E. $\frac{1}{4}$ post I drive iron pin in hole in large rock, for the $\frac{1}{4}$ post I set Lime Stone 14x8x4, marked $\frac{1}{4}$ on west side, at the south east $\frac{1}{4}$ stake on true line I set Lime Stone 12x10x4, marked S.E. $\frac{1}{4}$. It was being night I adjourned, survey to Feb. 20th 1907 at 8 o'clock a.m. Feb. 20th 1907. I adjourned survey to March 5th 1907 at 8 o'clock a.m. March 5th 1907, at 8 o'clock a.m. I proceeded with the survey, I start at the N.E. corner of section 31 as established ran west Va $9^{\circ}15'$ at 1320 feet I find $\frac{1}{4}$ N.E. stake as set by Deputy Co. Surveyor Keller, at 2641.5 I find the N $\frac{1}{4}$ of section 31. From the E.N. $\frac{1}{4}$ stake I ran south 1320 feet, and from the N.E. $\frac{1}{4}$ post I ran west 1320 feet at the junction of this line and the line run south from the E.N. $\frac{1}{4}$ each 1320 feet, I set a Lime Stone 30x12x6, marked N.E. $\frac{1}{4}$, from this corner I ran south 1320 feet to $\frac{1}{4}$ line, and then I ran west from the East $\frac{1}{4}$ stone of section 31, at 1320 feet west from the East $\frac{1}{4}$ stone and 1320 feet south of the N.E. $\frac{1}{4}$ stone I plant, Lime Stone 24x15x4 for E $\frac{1}{4}$ corner, marked E $\frac{1}{4}$. This completed the survey.

Saled at Independence this 26 day of March, 1907,

O.M. Parsons,

County Surveyor.

NOTICE—Surveyor's Permanent Record, State of Kansas.

[Copyright, 1891, by B. A. Bailey, Topoka, Kansas.]

Geo. W. Crane & Co., Printers and Binders, Topoka, Kas.
Blank Books and Legal Blanks of Every Description.

Kansas, 189.....

M.....

You are hereby notified that, at o'clock A. M., on the day of 189....., I will begin a survey on Section Town South, Range in which you are interested, and shall continue the same from day to day until completed. Commencing at the corner of said Section, I shall permanently establish

County Surveyor,

County, State of Kansas.