

BLANK—SURVEYOR'S PERMANENT RECORD—KANSAS.



Witness tree

Stone West


Verdigris River

Witness trees

NOTE.—SCALE.....CHAINS TO THE INCH IS USED IN THIS DIAGRAM.

This diagram to be used in platting either one, four or sixteen sections. When used for one section only, scale No. 1 applies; for four sections, scale No. 2; and for sixteen sections, scale No. 3.

General Statutes 1889, § 1500: "And no diagram shall be constructed to scale less than one inch to twenty chains."

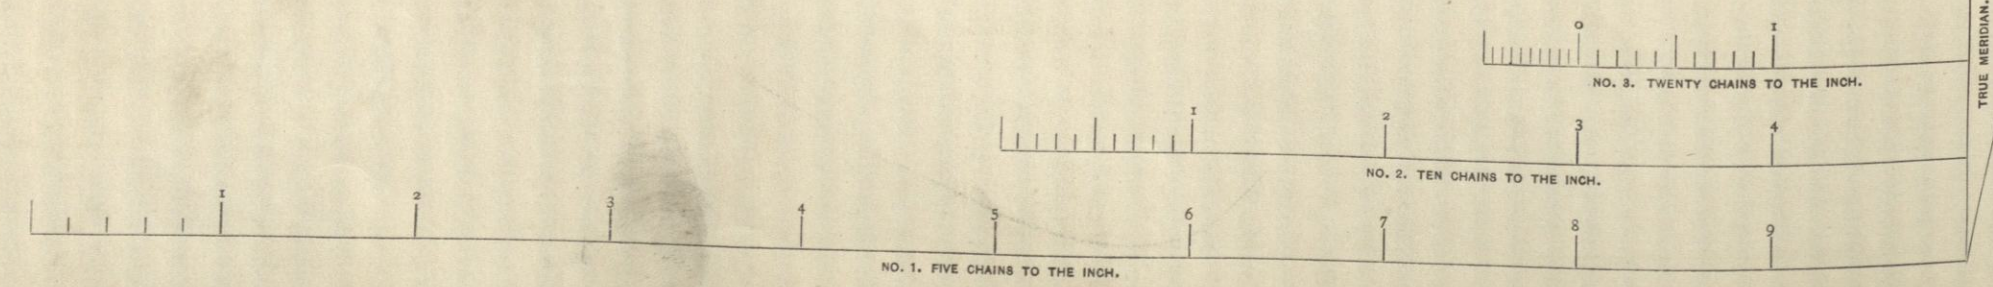

This is to certify that in response to a call by W. A. Hoops to locate the East 1/4 post of Section 5 - Tp. 32 - Range 16 - that the following named parties were notified to meet with me at W. A. Hoops residence at 1 o'clock P. M. Jan 23 - 1908 - W. A. Hoops, - Graham, - A. Brinkman - Wm. Dunkin, Sarah B. Chester - Joe Ames - David Linn - Met at time and place. I was in C. E. Shoffstall as chairman to assist me. Went to N.E. corner of Section. found no stone but witness tree 4 links west was still standing. In note now presents setting of stone. Run random line South towards S.E. corner at 2680 set stake for temporary 1/4 post at 1300' further found new bank, now at this point being very narrow only 104 feet wide by chain measure, at 5 3/4 feet South of N.E. corner found spot as shown by witness trees as S.E. corner. Over heavy stake. Random line was 2 1/2 feet west of this point. Returned to temporary 1/4 corner and carried same 6 feet North and 15 inches East and set irregular shaped lime stone marked 1/4 on each. Stone is 30 inches long 6 inches thick 8 inches wide at base 16 inches wide in center and 6 inches wide at top. This Completed Survey

Dated Independence Kas Feb 17 - 1908
A. C. Gilliam Deputy County Surveyor

NOTICE—Surveyor's Permanent Record, State of Kansas.

[Copyright, 1891, by H. A. Bailey, Topeka, Kansas.]

Blank Books and Legal Blanks of Every Description.

Geo. W. Crane & Co., Printers and Binders, Topeka, Kas.

....., Kansas, 189.....

M.....

You are hereby notified that, at o'clock A. M., on the day of 189....., I will begin a survey on Section Town South, Range in which you are interested, and shall continue the same from day to day until completed. Commencing at the corner of said Section, I shall permanently establish

.....

..... County Surveyor,

..... County, State of Kansas.