


This diagram to be used in platting either one, four or sixteen sections. When used for one section only, scale No. 1 applies; for four sections, scale No. 2; and for sixteen sections, scale No. 3.

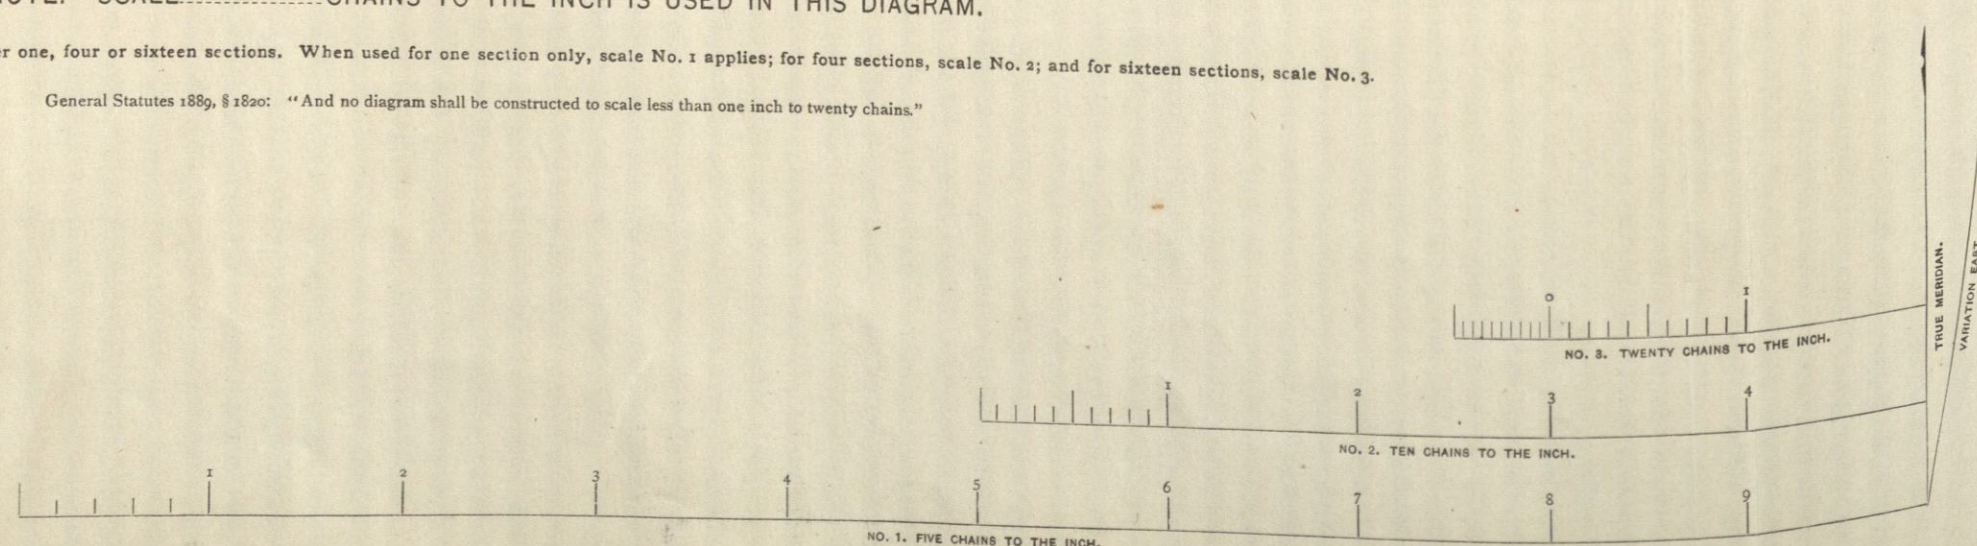

Geo. W. Crane & Co., Topeka, Kas.

I hereby Certify that the within Survey was called by Samuel Bowly on the 18 day of May, 1908, Witness sent to Samuel Bowly, G. H. McLaunthlin and Mary S. McLaunthlin May 5, 1908, We met at intersection of Main St and Waldschmidt Ave. in Section 31, Twp 32 R 1E at 10 o'clock, May 29, 1908. On said date met at place appointed. Proceeded to locate intersection of Main St and Waldschmidt Avenue. Located center of Main St from established block corner on First Ave and Main St. Located center of Waldschmidt Ave. from established corner on Main St and Waldschmidt Ave. From the located intersection of Main St and Waldschmidt Ave, I chain east on a continued center of Main St. 499.5' set stake continue from this point east 489.72' set stake 30' north from this point on $8^{\circ}45'$ Va E I drive Iron pipe at South East Corn of Samuel Bowly's land on this line north about 150' south of bridge drive Iron pipe. 489.72' west and about 150' south of River drive Iron pipe on line between Bowly and McLaunthlin, Come back W plate 499.5' east of intersection of Main St. and Waldschmidt Ave. and 30' north drive Iron pipe for South West corner of Samuel Bowly's land and South East corner of McLaunthlin's land, Then 37.5' east and 30' north of intersection of Main St and Waldschmidt Ave, I drive pin for South West corner of McLaunthlin's land, This finish.

Subd at Independence Kansas. The 1st day of June, 1908.

R. M. Passmore.

A. M. Parsons
County Surveyor

NOTICE—Surveyor's Permanent Record, State of Kansas.

1 GEO. W. CRANE & Co., Printers and Binders, Topeka, Kas.
1 Blank Books and Legal Blanks of Every Description.

[Copyright, 1891, by B. A. BAILEY, Topeka, Kansas]

... *Kansas*, 189

A

You are hereby notified that, at.....o'clock A. M., on the..... day of....., 189....., I will begin a survey on Section..... Town..... South, Range....., in which you are interested, and shall continue the same from day to day until completed. Commencing at the..... corner of said Section, I shall permanently establish

... County Surveyor,

County, State of Kansas.