



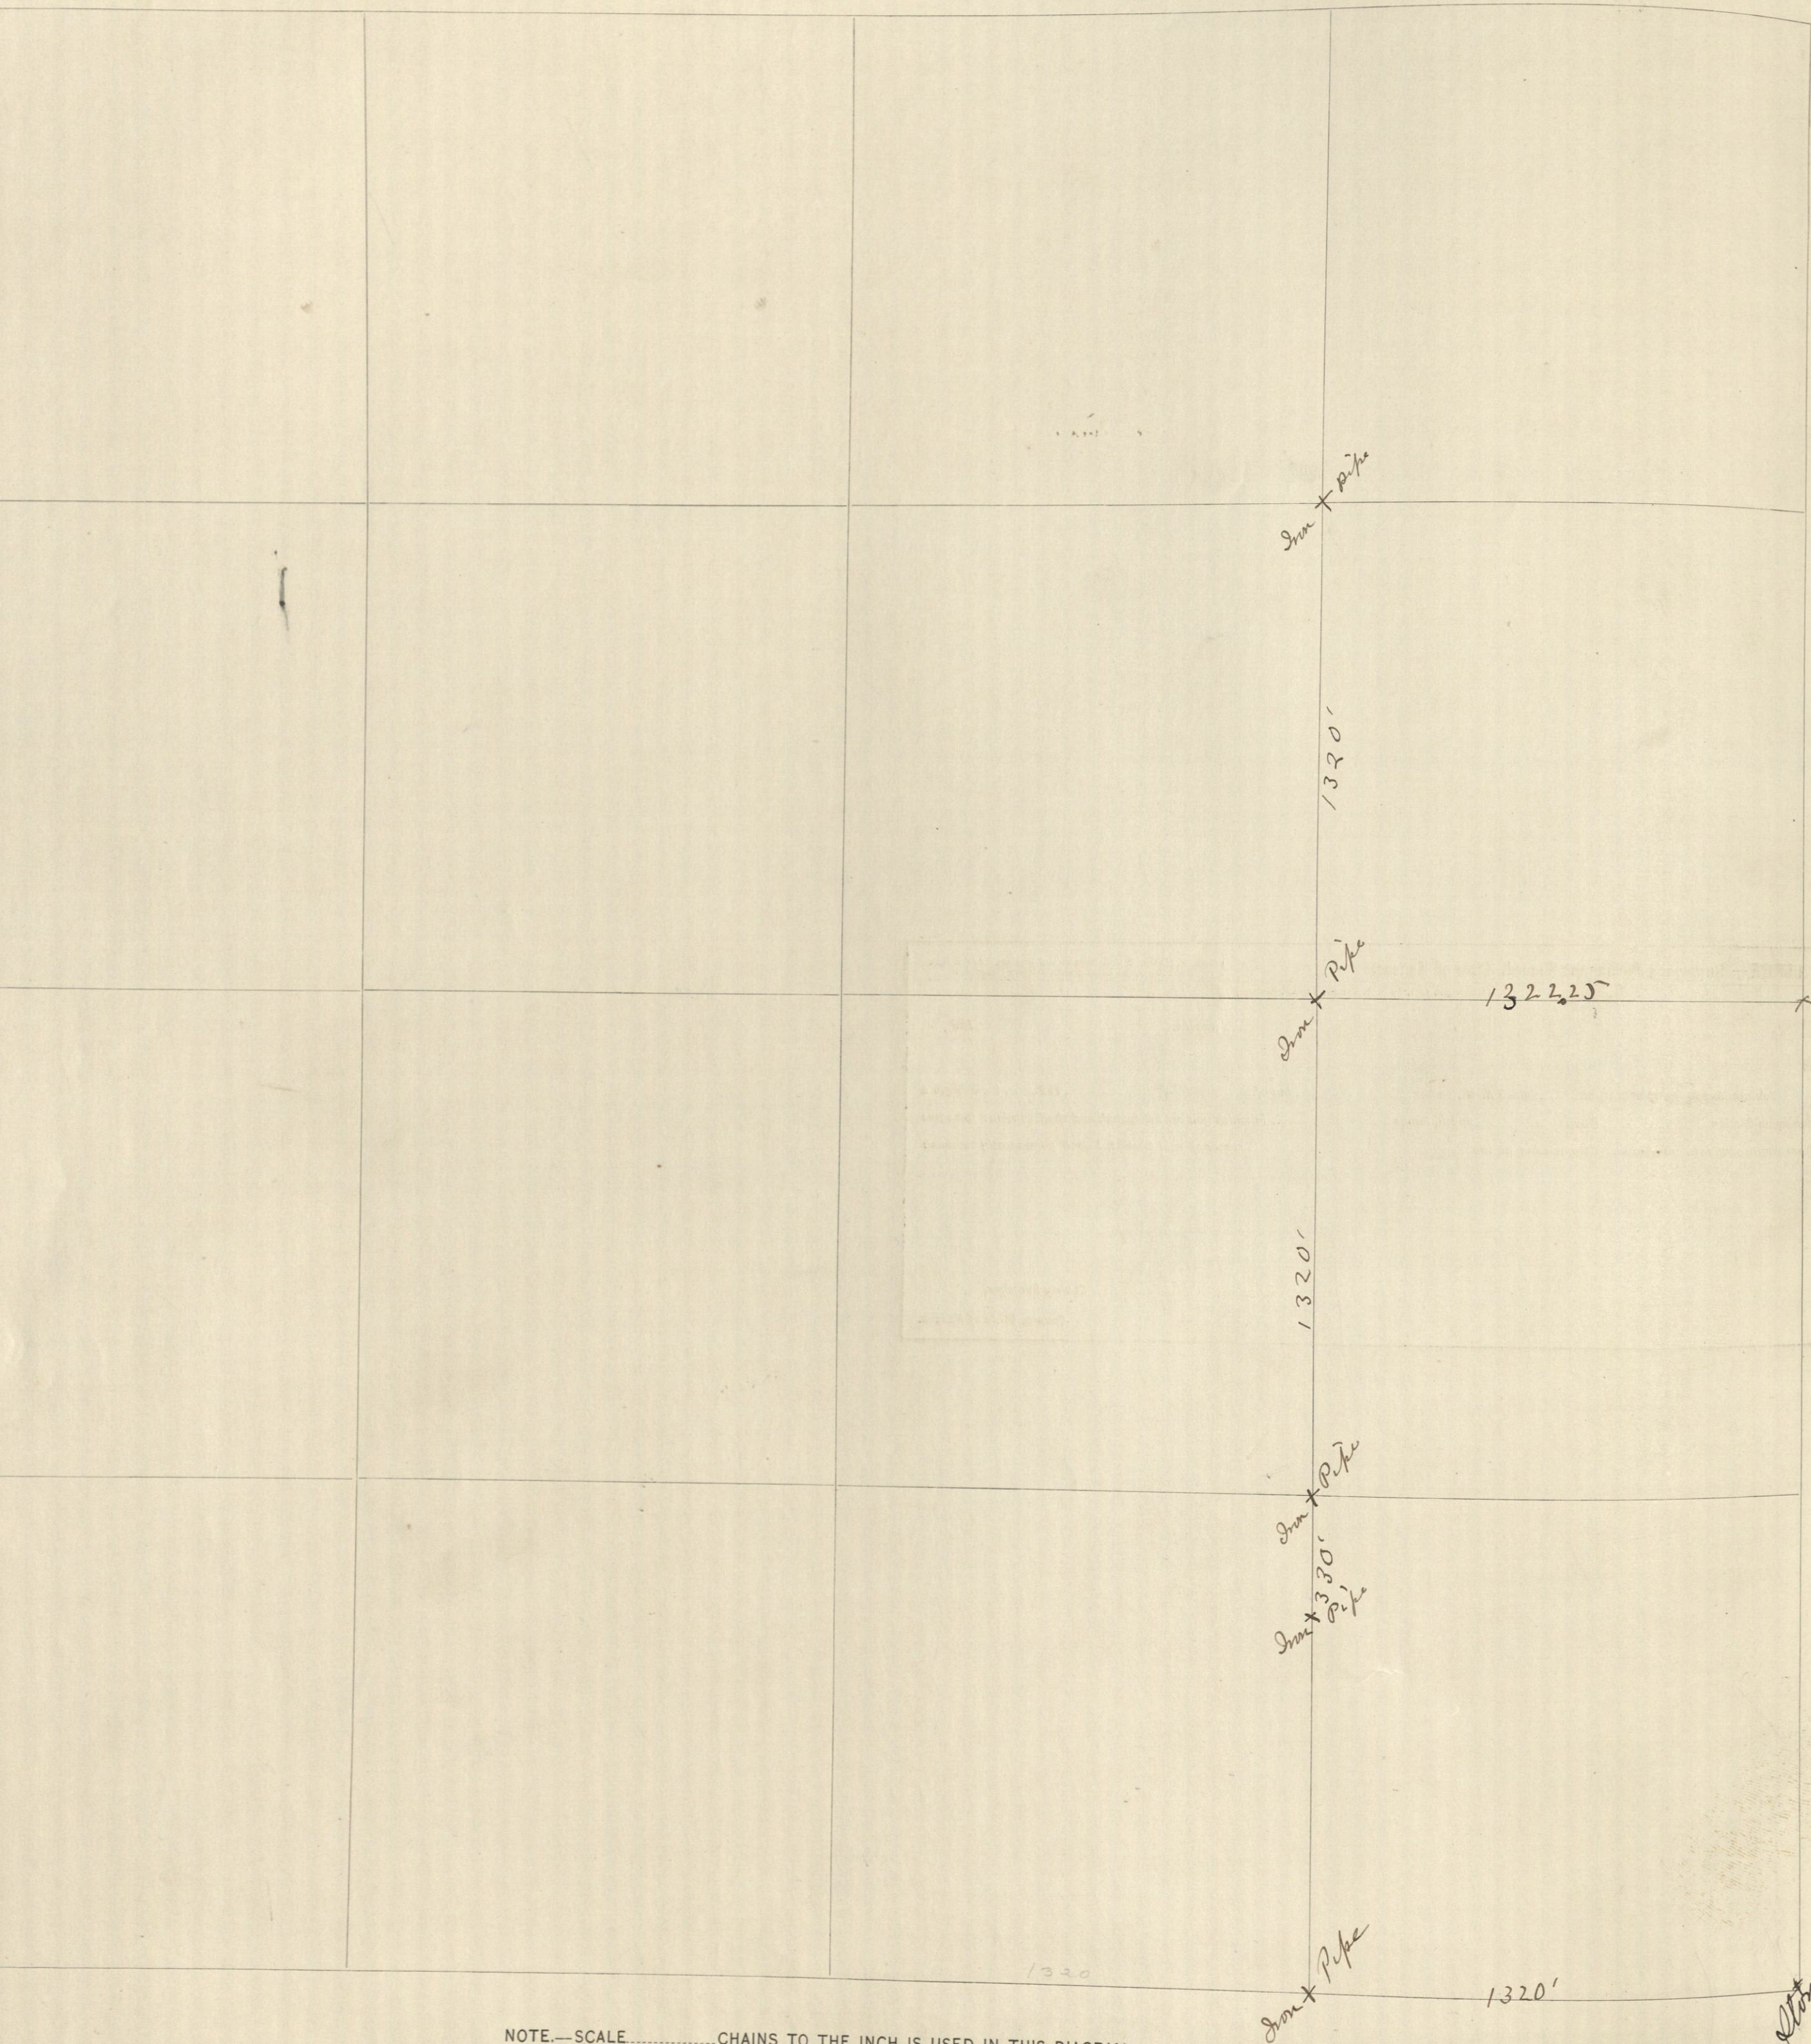

NOTE.—SCALE.....CHAINS TO THE INCH IS USED IN THIS DIAGRAM.

This diagram to be used in platting either one, four or sixteen sections. When used for one section only, scale No. 1 applies; for four sections, scale No. 2; and for sixteen sections, scale No. 3.
General Statutes 1889, § 120: "And no diagram shall be constructed to scale less than one inch to twenty chains."

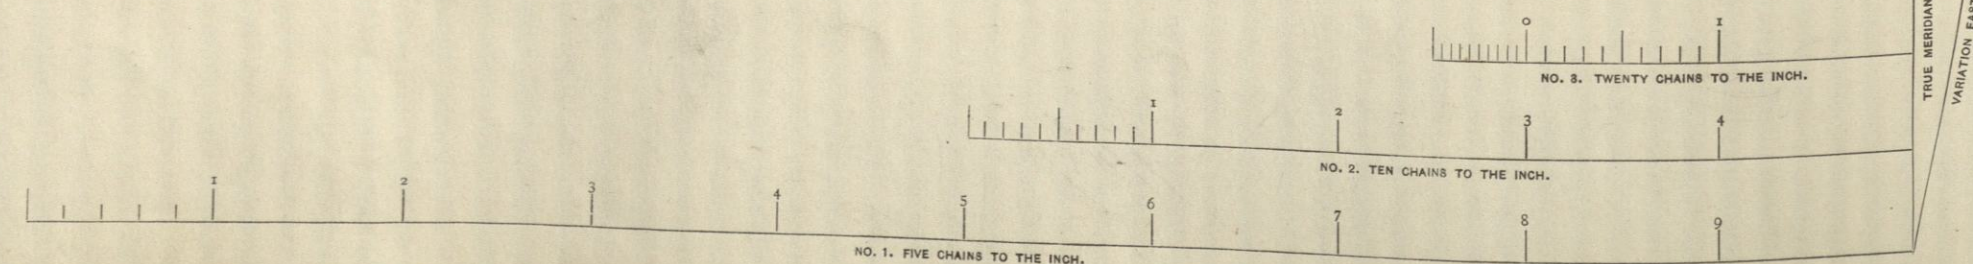

I, W. Parsons, Surveyor of Montgomery County Kansas do hereby certify the following to be a true record of the survey of Section 24, Township 32, Range 15E. Parties sold to L. Scott, A. W. Shultis, D. W. Brodick and Mrs. J. W. Brodick to meet at the S.E. corner of said section at 9 a.m. January 12, 1909. Met at place and time, on account of storm adjourned to January 21 at 10 a.m. met as per adjournment, sworn in Chas. Harlow and D. P. Roebuck as chainmen. Started at established corner at South east corner of section run west on random line to 7°15'E 1320 feet set stake continue west to S.W. corner of section and find the south line of section to be full, find I am 25 feet south of corner. I go back to stake at 1320 feet west of S.E. corner of section and correct by driving iron pipe 1.25 feet south of stake. I find by chaining through the section east and west on the quarter line the corner to be 9 feet long at 1322.25 feet west of iron pin at East 1/4 corner on true line I drive iron pin for East 1/4 corner. At a point 1320 feet south of the East 1/4 and on true line with E.S. 1/4 corner I drive iron pin for the S.E. 1/4 corner at 330 feet south of this corner on true line I drive iron pin for S.W. corner of A.L. Smith's land, at 1320 feet north of the East 1/4 corner on true line I drive iron pin for N.E. 1/4 corner. This completes the survey. I drive iron pin 20 feet south of N.E. 1/4 corner on true line.

January 25, 1909
W. Parsons
County Surveyor

NOTICE—Surveyor's Permanent Record, State of Kansas.

Geo. W. Crane & Co., Printers and Binders, Topoke, Kan.
Blank Books and Legal Blanks of Every Description.

(Copyright 1891, by B. A. Bailey, Topoke, Kansas.)

....., Kansas, 189.....

M.....

You are hereby notified that, at o'clock A. M., on the day of 189....., I will begin a survey on Section Town South, Range in which you are interested, and shall continue the same from day to day until completed. Commencing at the corner of said Section, I shall permanently establish

..... County Surveyor,
..... County, State of Kansas.