



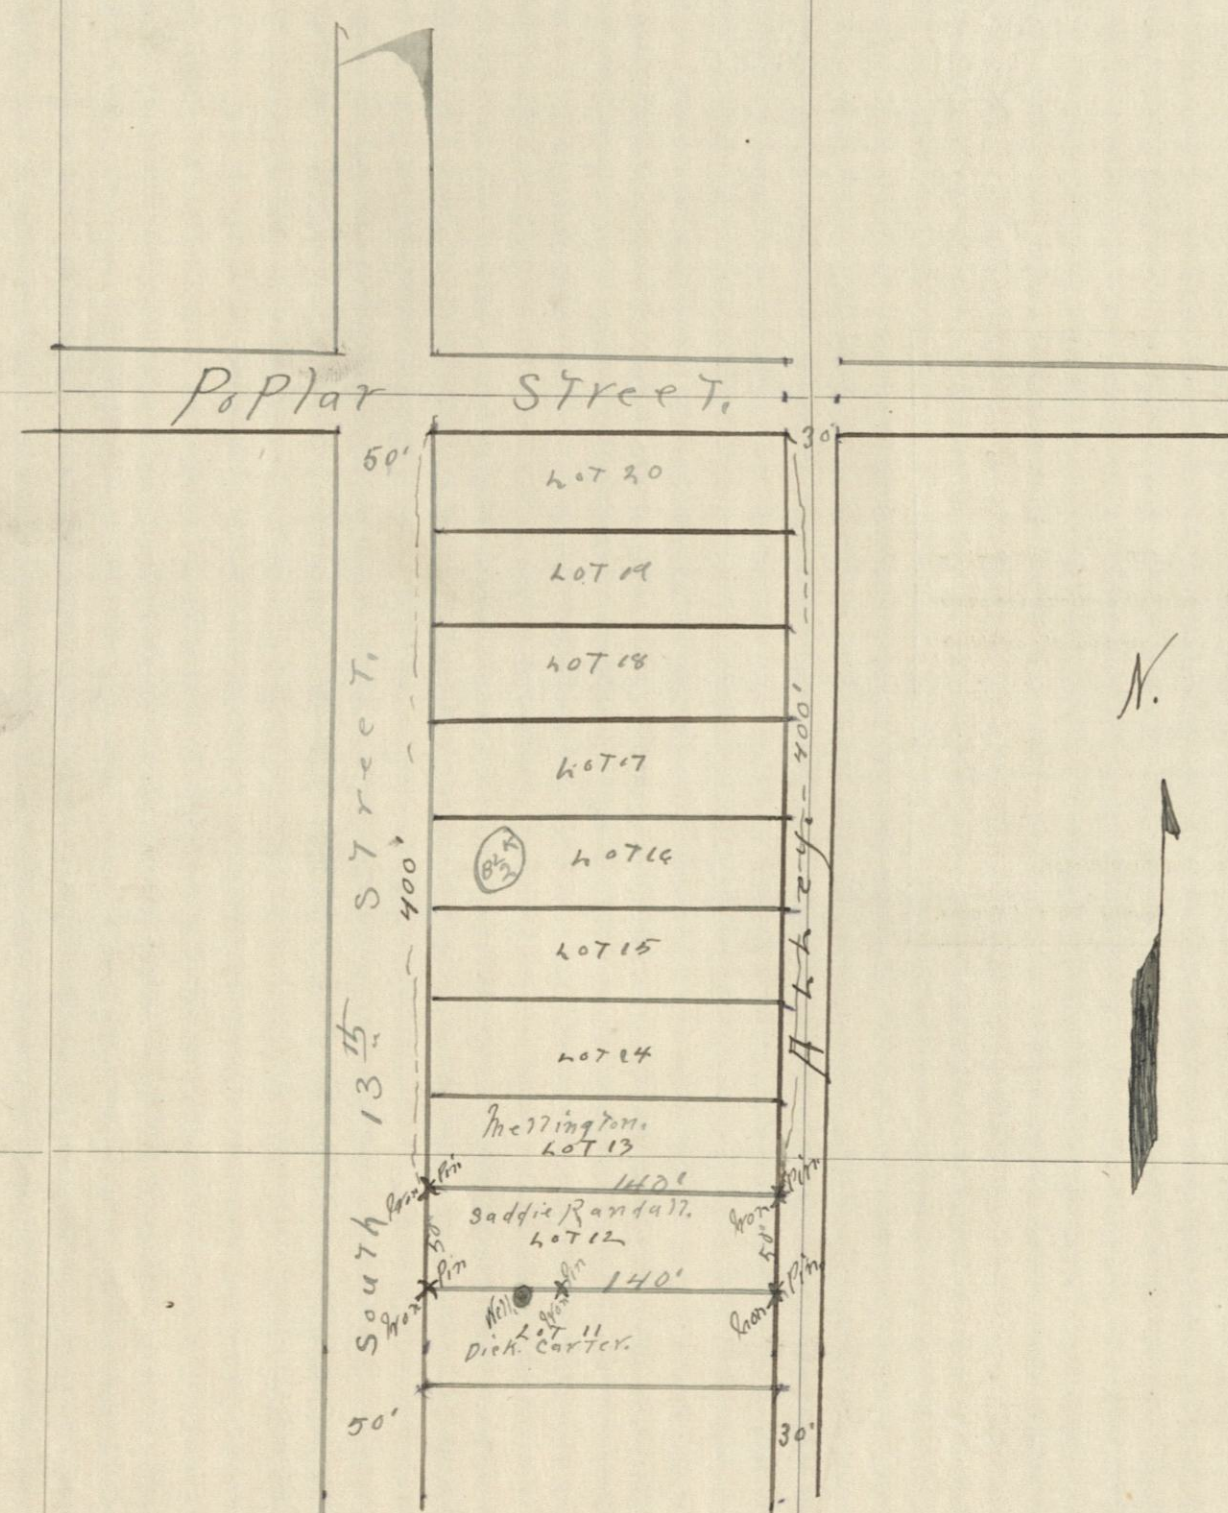

NOTE.—SCALE..... CHAINS TO THE INCH IS USED IN THIS DIAGRAM.

This diagram to be used in platting either one, four or sixteen sections. When used for one section only, scale No. 1 applies; for four sections, scale No. 2; and for sixteen sections, scale No. 3.
General Statutes 1889, § 860: "And no diagram shall be constructed to scale less than one inch to twenty chains."

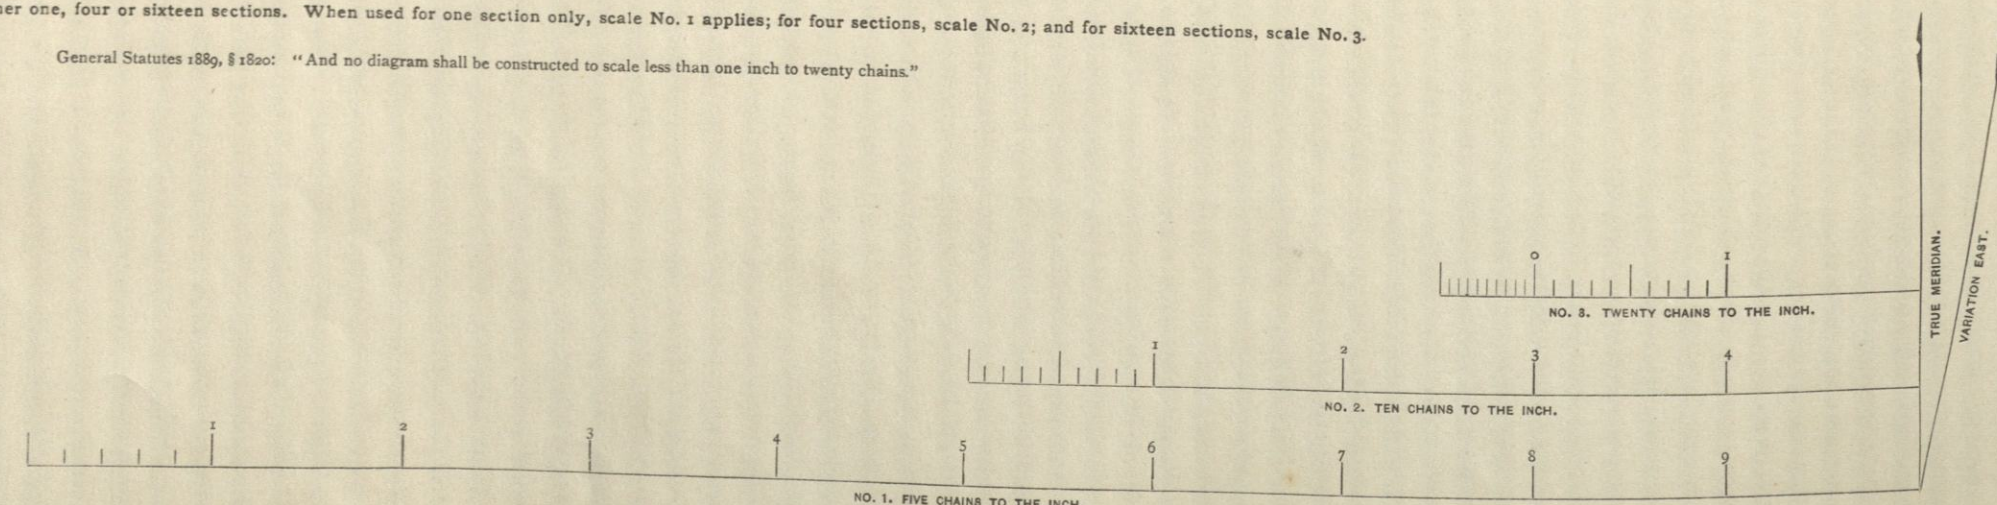

This is to certify that I made survey of Lot 12 Blk 2 Foster Bros add to Independence, Survey called Saddle Randall, those interested were, Dick Carter, Mrs. Wellington. Notices were sent to the above to meet on the 9th of Sep. James E. Z. Richardson acting as our own chain man proceeded as follows.

Commencing at the property corner on the intersection line of the South line of Poplar St. and the East line of South 13th St. Thence South 400' set iron pipe for the North West corner of Lot 12. Thence South 50' set iron pipe for the South West corner of Lot 12. Thence point of commencement Run East 140' set iron pipe on the South line of Poplar St. Thence South from said temporary point 400' set iron pipe for the North East corner of Lot 12. Thence South 50' set iron pipe for the South East corner of Lot 12. Thence from the South West corner of Lot 12 (and on the South line of Lot 12), 50' set iron pipe for a fence line.

Recorded this 16th day of Sep. 1912.

J. C. Ogden
County Surveyor.

NOTICE—Surveyor's Permanent Record, State of Kansas.
[Copyright, 1891, by B. A. HARVEY, Topeka, Kansas.]

..... Kansas, 189.....

M.....

You are hereby notified that, at o'clock A. M., on the day of 189..... I will begin a survey on Section Town South, Range in which you are interested, and shall continue the same from day to day until completed. Commencing at the corner of said Section, I shall permanently establish

..... County Surveyor,
..... County, State of Kansas.