



BLANK - SURVEYOR'S PERMANENT RECORD - KANSAS.

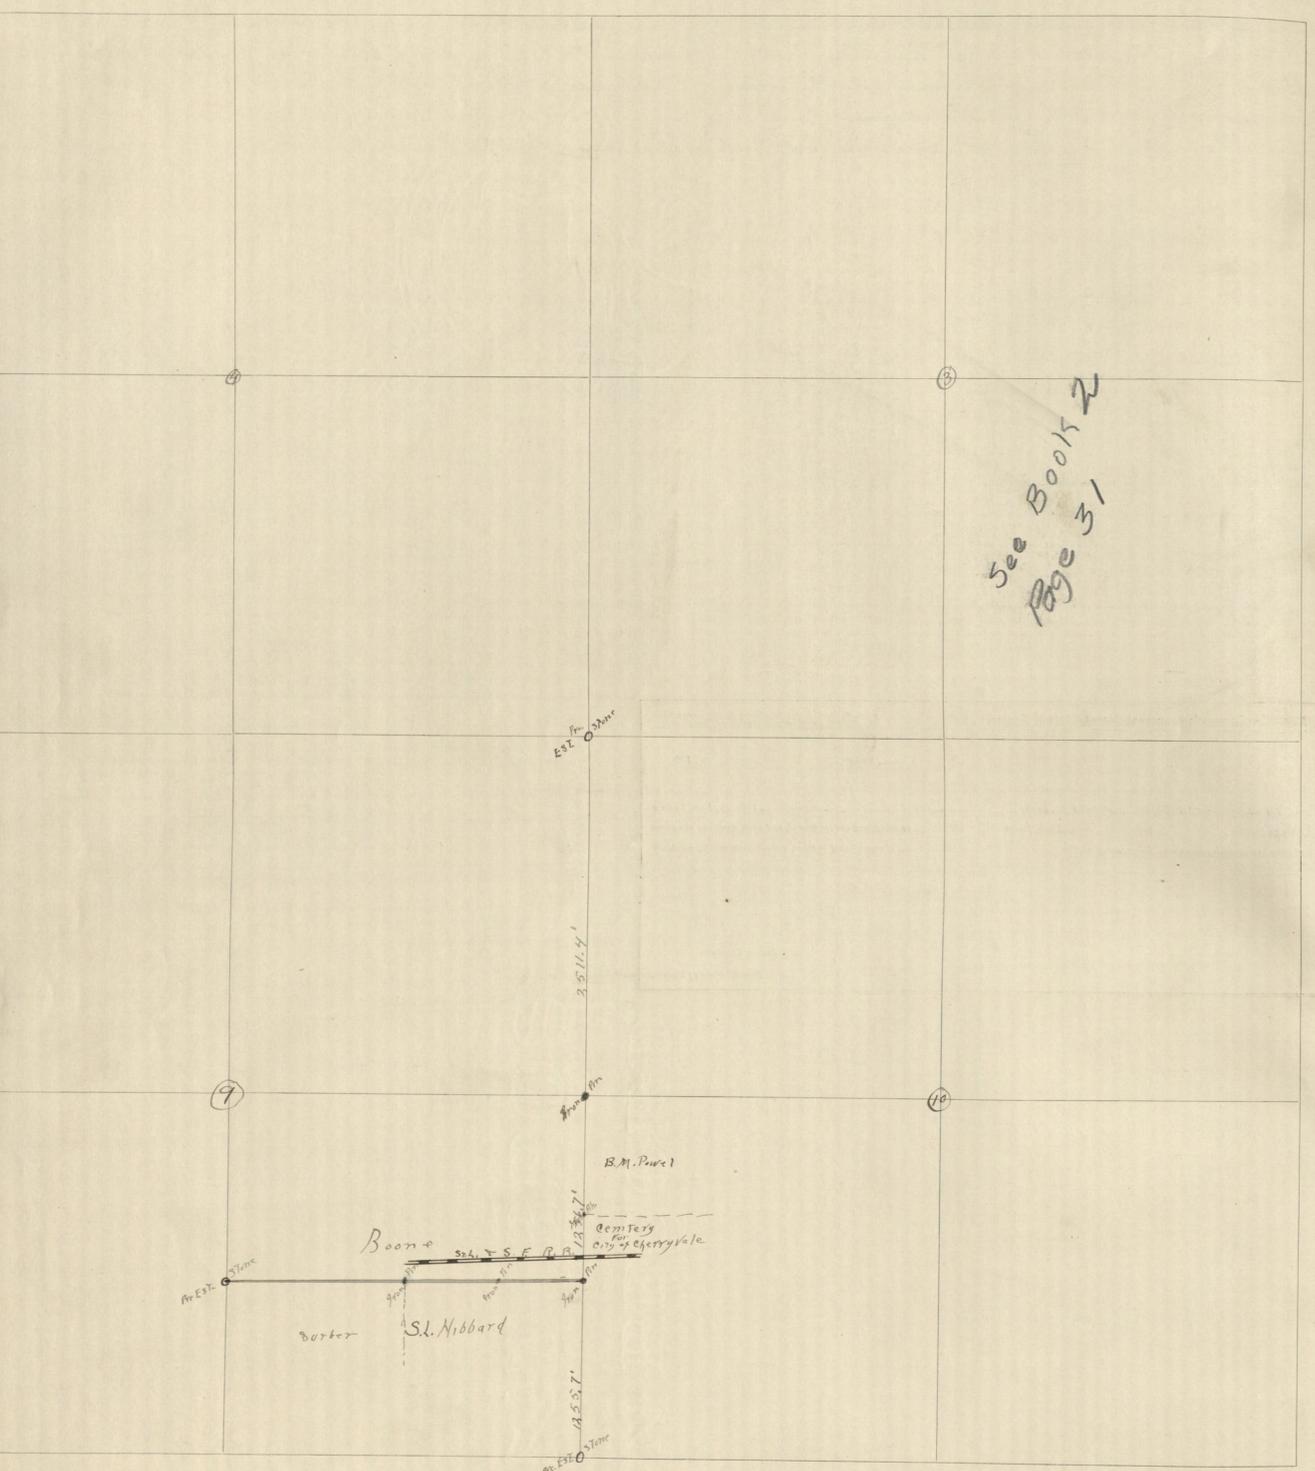

NOTE.—SCALE.....CHAINS TO THE INCH IS USED IN THIS DIAGRAM.

This diagram to be used in platting either one, four or sixteen sections. When used for one section only, scale No. 1 applies; for four sections, scale No. 2; and for sixteen sections, scale No. 3.

General Statutes §§ 89, 91: "And no diagram shall be constructed to scale less than one inch to twenty chains."

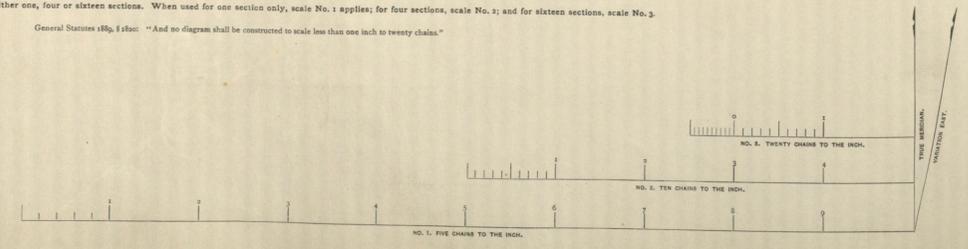

This is to certify that J. C. Ozis, Surveyor of Montgomery County, Kansas, did survey the line between S. L. Hubbard and Mrs. E. Boone on the 9th of July 1912. Mr. Durbin, B. M. Powell and City of Cherryvale were interested. The survey was called for by Mrs. E. Boone. All interested (except B. M. Powell) met at the South East corner of section 9 Twp 32 S. Range 17 E. at 10 o'clock July 9th 1912. The adjourned date. Mr. Ozis was sworn as Sheriff. Commencing at an established corner stone of sections 3-4-9-10. Twp. 32 S. Range 17 E. Thence south 50° 23' 8" to an established corner stone of sections 9-10-15-16. Twp. 32 S. Range 17 E. Thence set iron pins on section line 1255.7 feet to of last described stone and marking the South East corner of Hubbard property and the South East corner of the Boone property. Thence West 85° 4' 11" to an established stone on the quarter (1/4) line. Distances of Thence set iron pin on this line half way or feet marking the North West corner of Durbin property, and the South West corner of the Boone property. I also set an iron pin on quarter (1/4) line on Section line between sections 9 & 10 to tie said property lines as first described, the iron pin marks the corner South West corner of the B. M. Powell property and N. W. corner of the City of Cherryvale Property. This completed the survey called for.

Recorded this 5th day of Aug. 1912

J. C. Ozis
County Surveyor.

NOTICE—Surveyor's Permanent Record, State of Kansas. Geo. W. Crane & Co., Printers and Binders, Topeka, Kas. Blank Books and Legal Blanks of Every Description. (Copyright 1891, by R. A. Bantz, Topeka, Kansas.)

..... Kansas, 189.....

M.....

You are hereby notified that, at o'clock A. M., on the day of 189..... I will begin a survey on Section Town South, Range in which you are interested, and shall continue the same from day to day until completed. Commencing at the corner of said Section, I shall permanently establish

..... County Surveyor,
..... County, State of Kansas.