



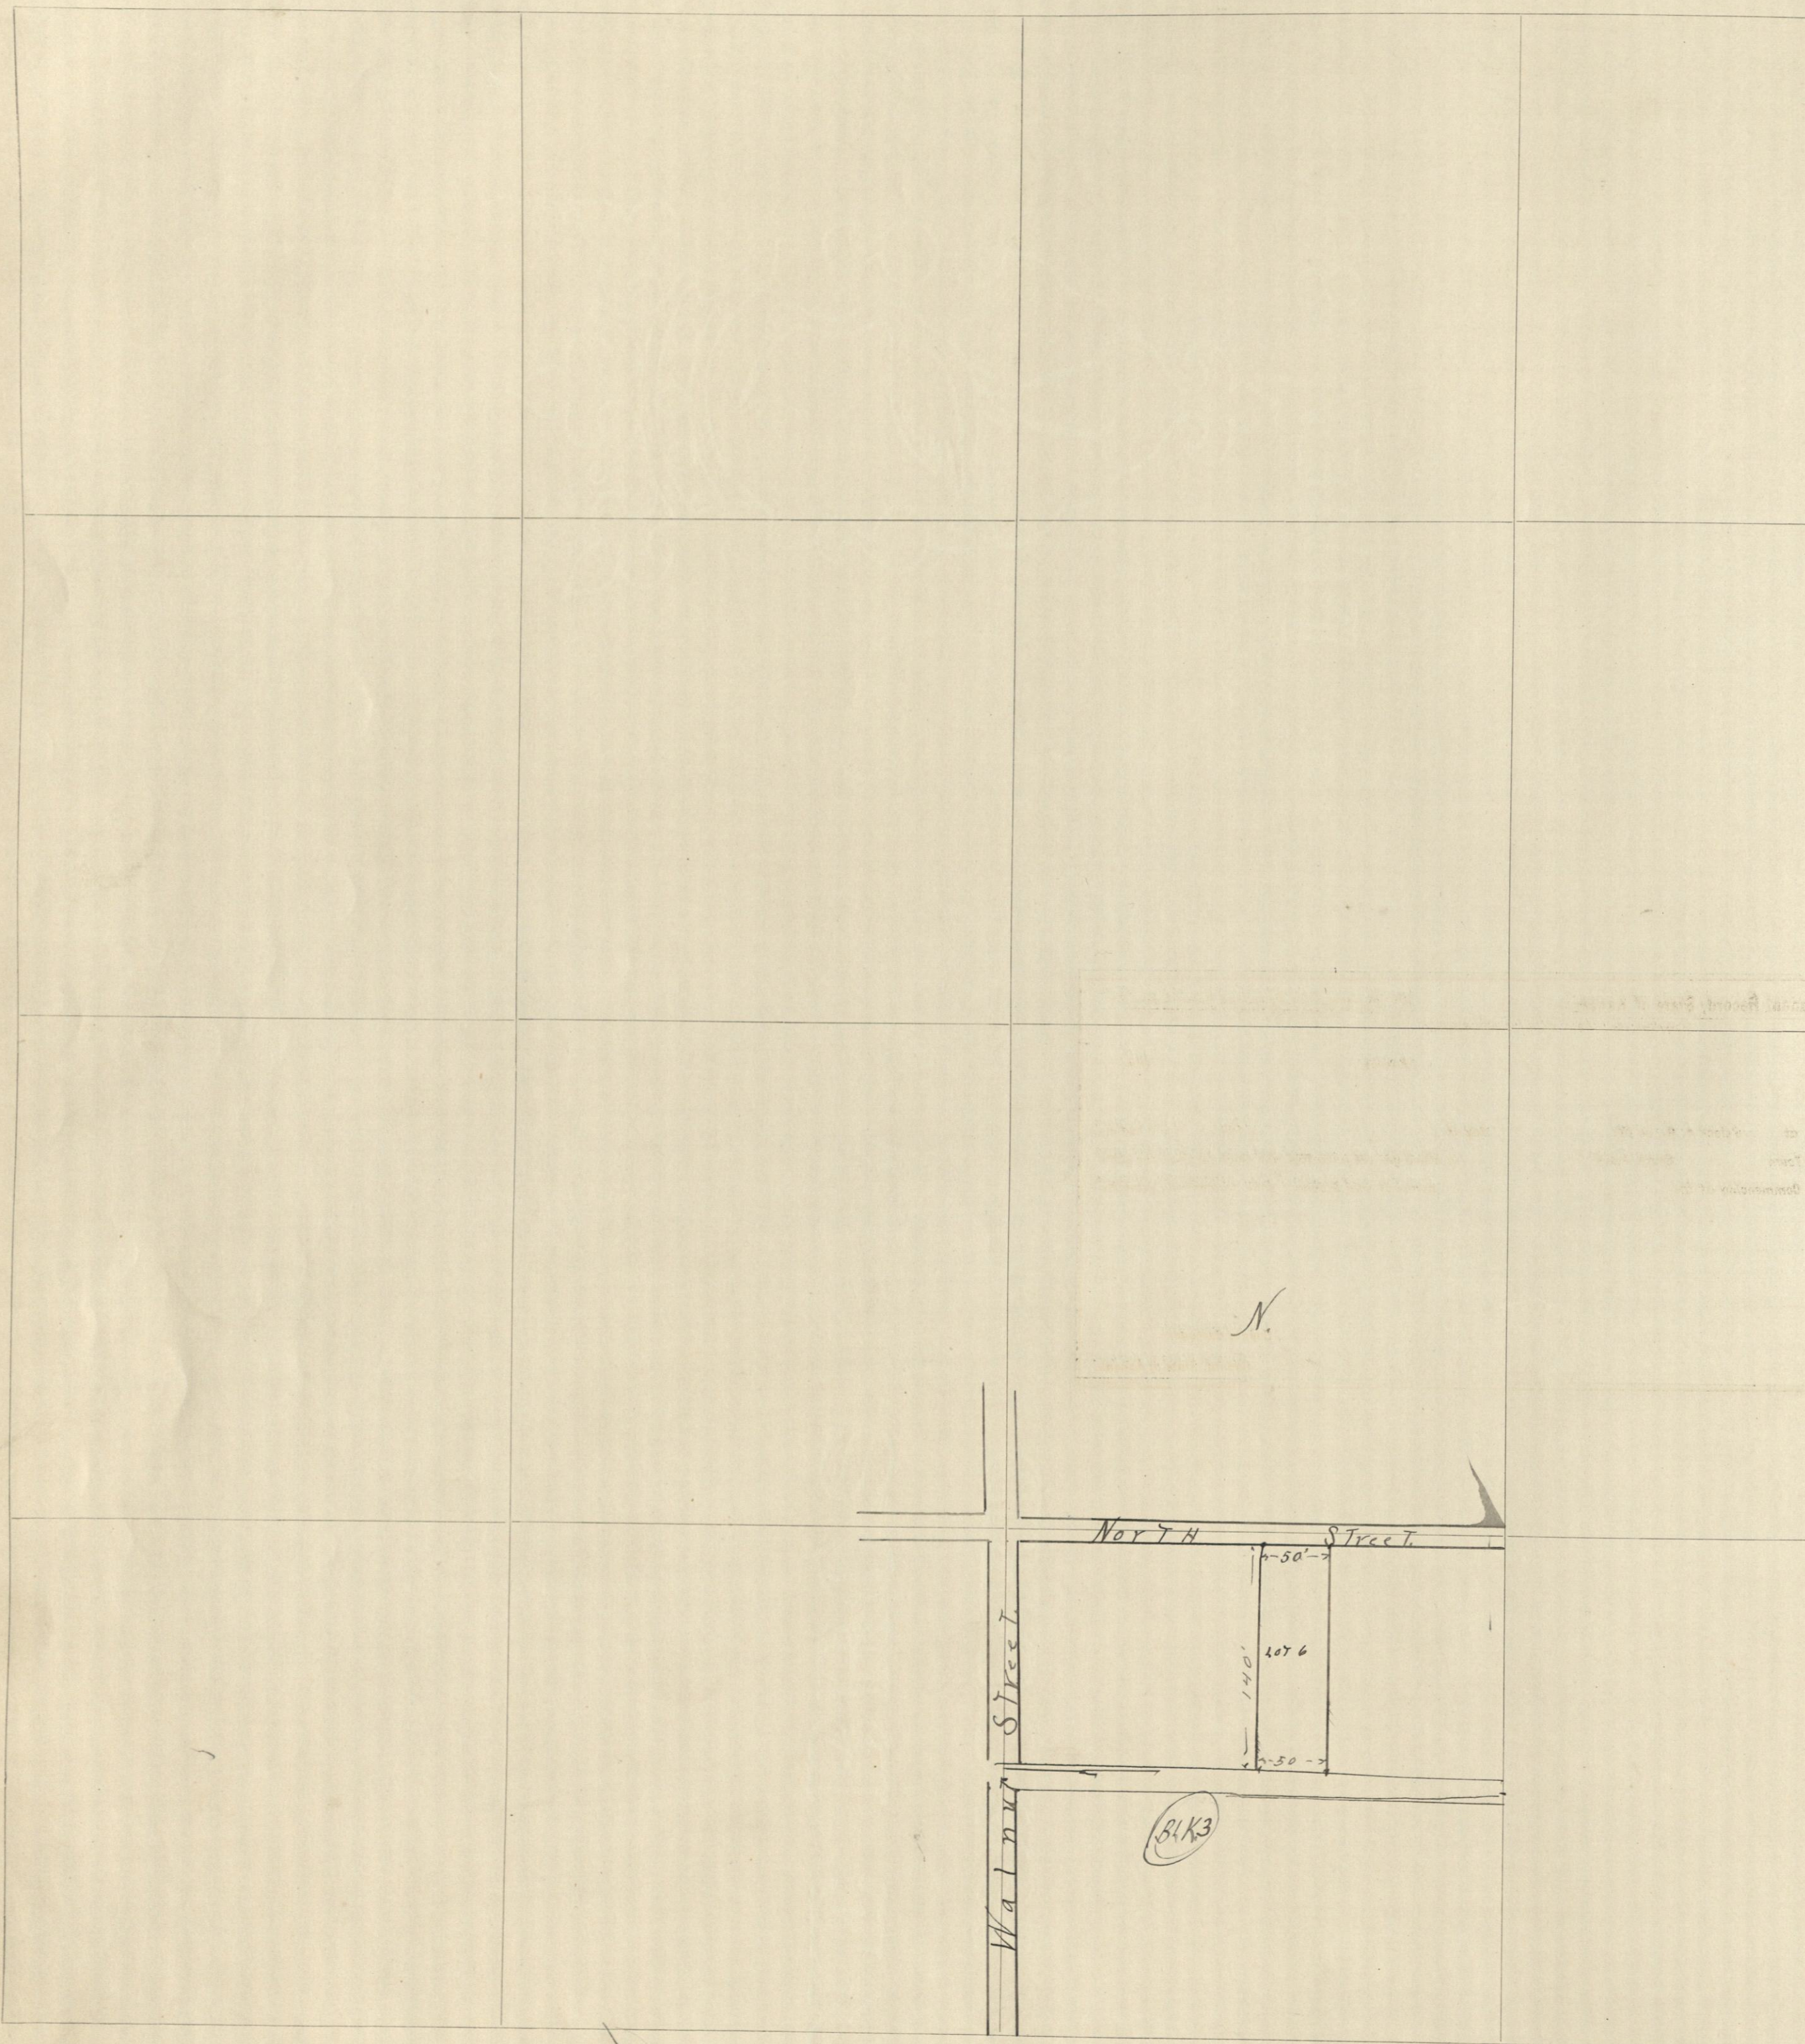

NOTE.—SCALE.....CHAINS TO THE INCH IS USED IN THIS DIAGRAM.

This diagram to be used in platting either one, four or sixteen sections. When used for one section only, scale No. 1 applies; for four sections, scale No. 2; and for sixteen sections, scale No. 3.
General Statutes 1889, § 180c. "And no diagram shall be constructed to scale less than one inch to twenty chains."

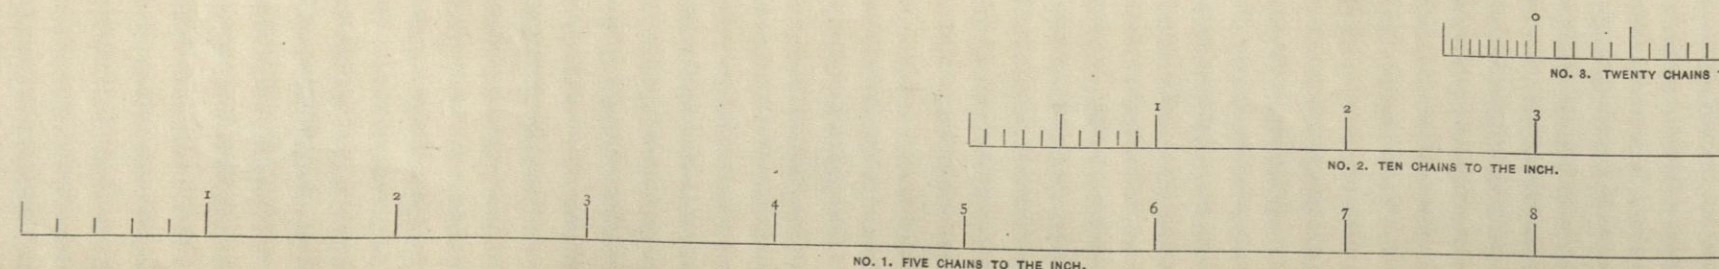

This is to certify that I surveyed Lot 6 Bk. 3 Beatty Add to Coffeyville.

Survey was called by Henney ^{Oct. 15-1912} Those interested were Kern, Mrs. Davidson. Notice was sent to those interested that I would be at the corner of North ~~and~~ Walnut Sts. on the 29th day of Oct. 1912, at 9 a.m. We met on that day and proceeded as follows. ~~And~~ From a property corner on North ~~and~~ Walnut, thence East 100 ft. set corner pin for the North West corner of Lot 6, thence East 50' set iron pin for the North East corner of Lot 6, thence South 140' set iron pin for the South East corner of Lot 6, thence West 50' set iron pin for the South West corner of Lot 6, thence North 140' to the North West corner of Lot 6 or place of beginning. This completed survey called for.

Surveyed Oct 29-1912 Recorded Nov. 18-1912

J. C. Ogier
County Surveyor.

NOTICE—Surveyor's Permanent Record, State of Kansas.

Geo. W. Crane & Co., Printers and Binders, Topeka, Kan.
Blank Books and Legal Blanks of Every Description.

[Copyright, 1911, by B. A. Bailey, Topeka, Kansas.]

You are hereby notified that, at _____ o'clock A. M., on the _____ day of _____, 189____, I will begin a survey on Section _____, Town _____, South, Range _____, in which you are interested, and shall continue the same from day to day until completed. Commencing at the _____ corner of said Section, I shall permanently establish

County Surveyor,
County, State of Kansas.