


This is to certify that I, S. L. Dickhaut, was ordered by Mrs. J. A. Storm to survey & subdivide into lots as now platted in the S.W. 1/4 Sec. 25-32-15 E. On Aug. 20/1916 the following named parties were notified that a survey would be made survey to begin at 10 a.m. Aug. 30/1916. On this last named date I began the survey. Parties notified Mrs. J. A. Storm; Rachel McKibben; Albert Stoddard; Maggie Lacey J. J. Long; Jason Davis; Julia James; L. J. Reddy; E. Miller; Tom Sheets; J. E. Stinchman; Estelle Jiffin; H. W. Keener; T. M. Harmon; E. J. Means; G. A. Mott; C. A. Mott; John E. Watts; J. E. Dean; A. Montgomery; Robert Mack; Chas. Veisel; Andrew A. Anderson; J. Reiter; W. T. Felton; J. J. Dimer; Geo. Bismore; J. L. Jett; C. W. Garland; J. James Hulbaker was elected as Chairman & duly sworn. I found the N.E. corner of said survey from old rail road post 20' west of S.E. corner. True distance between N.E. & S.E. corners is 1320 ft. as shown by this plat. Survey continued from day to day as weather permitted until completed on Sept. 14/1916; Corral cross erected as Surveyer & Chairman on Sept. 14. Linn for five stakes was driven at corners as indicated on this plat by (C) noted at Independence, Montgomery County, Kansas
This 20th day of Sept. 1916. S. L. Dickhaut

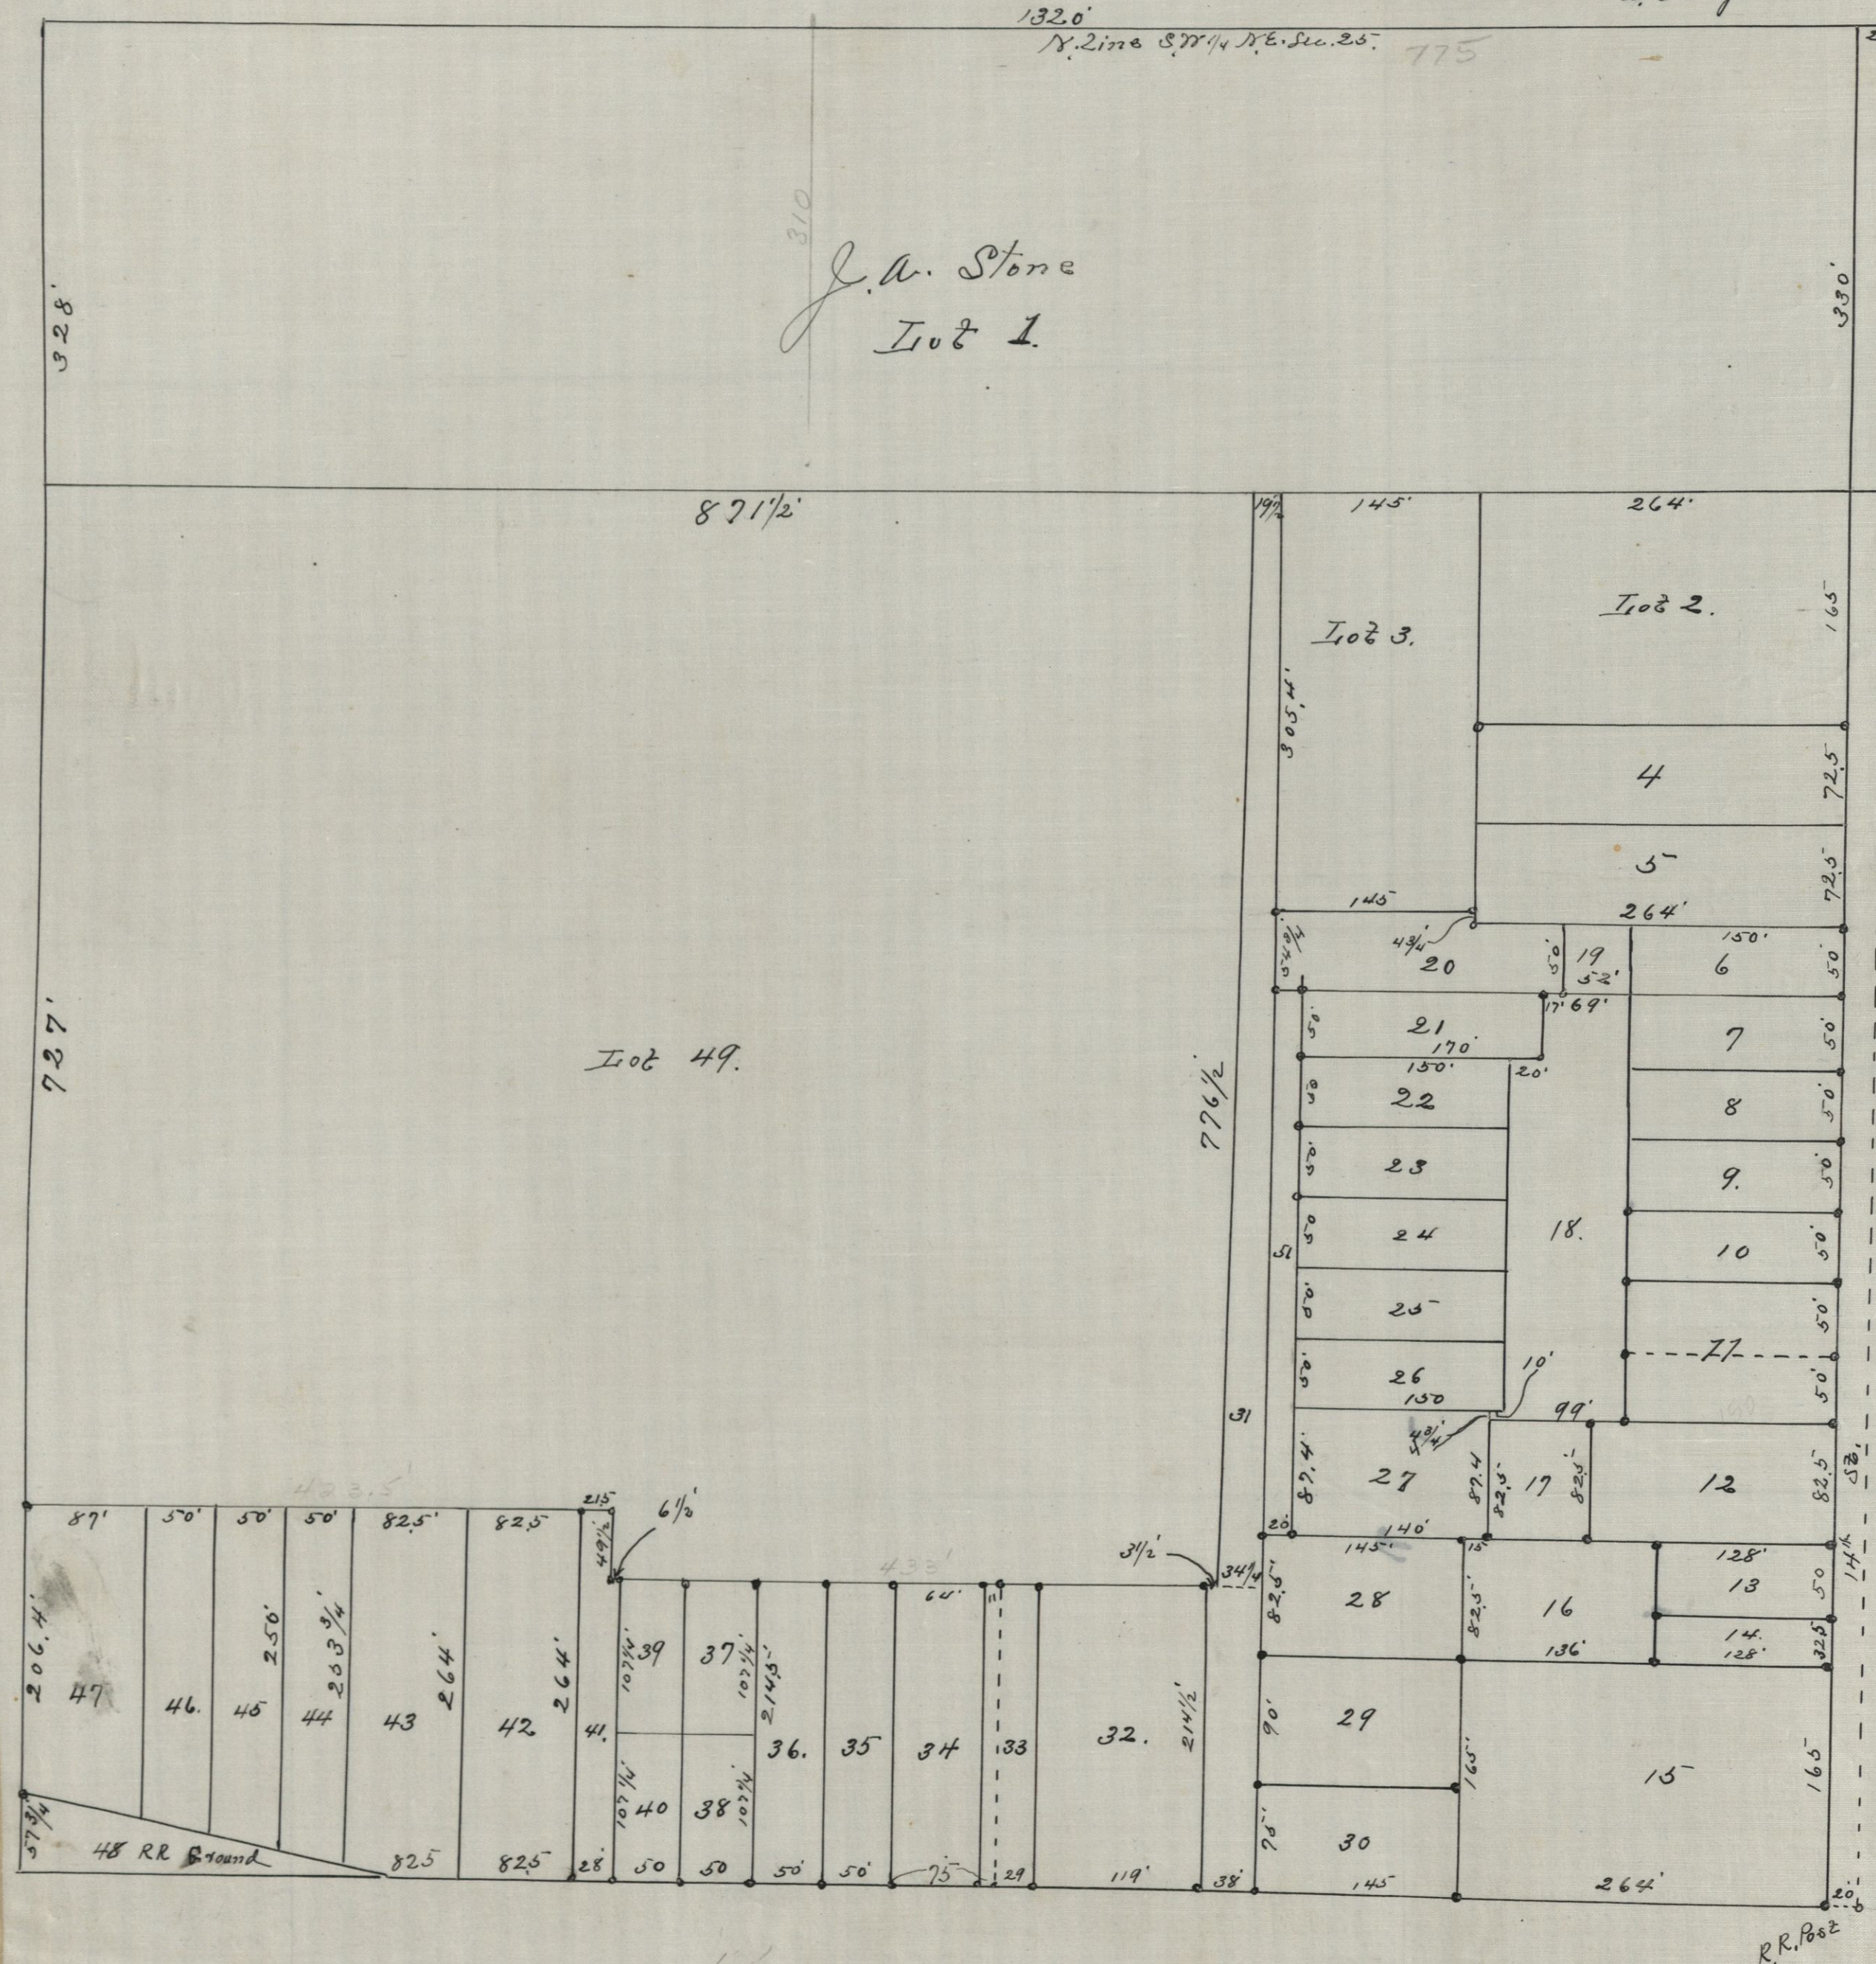

Survey No. _____, Section _____, Town _____ South, Range _____

Geo. W. Crane & Co., Topeka, Kan.

NOTICE—Surveyor's Permanent Record, State of Kansas.

1 GEO. W. CRANE & Co., Printers and Binders, Topeka, Kas.
1 Blank Books and Legal Blanks of Every Description.

[Copyright, 1891, by B. A. BAILEY, Topeka, Kansas.

Kansas.....189

You are hereby notified that, at _____ o'clock A. M., on the _____ day of _____, 189____, I will begin a survey on Section _____ Town _____ South, Range _____, in which you are interested, and shall continue the same from day to day until completed. Commencing at the _____ corner of said Section, I shall permanently establish

County Surveyor,

County, State of Kansas