



Survey No. , Section 35X26, Town 32 South, Range 13

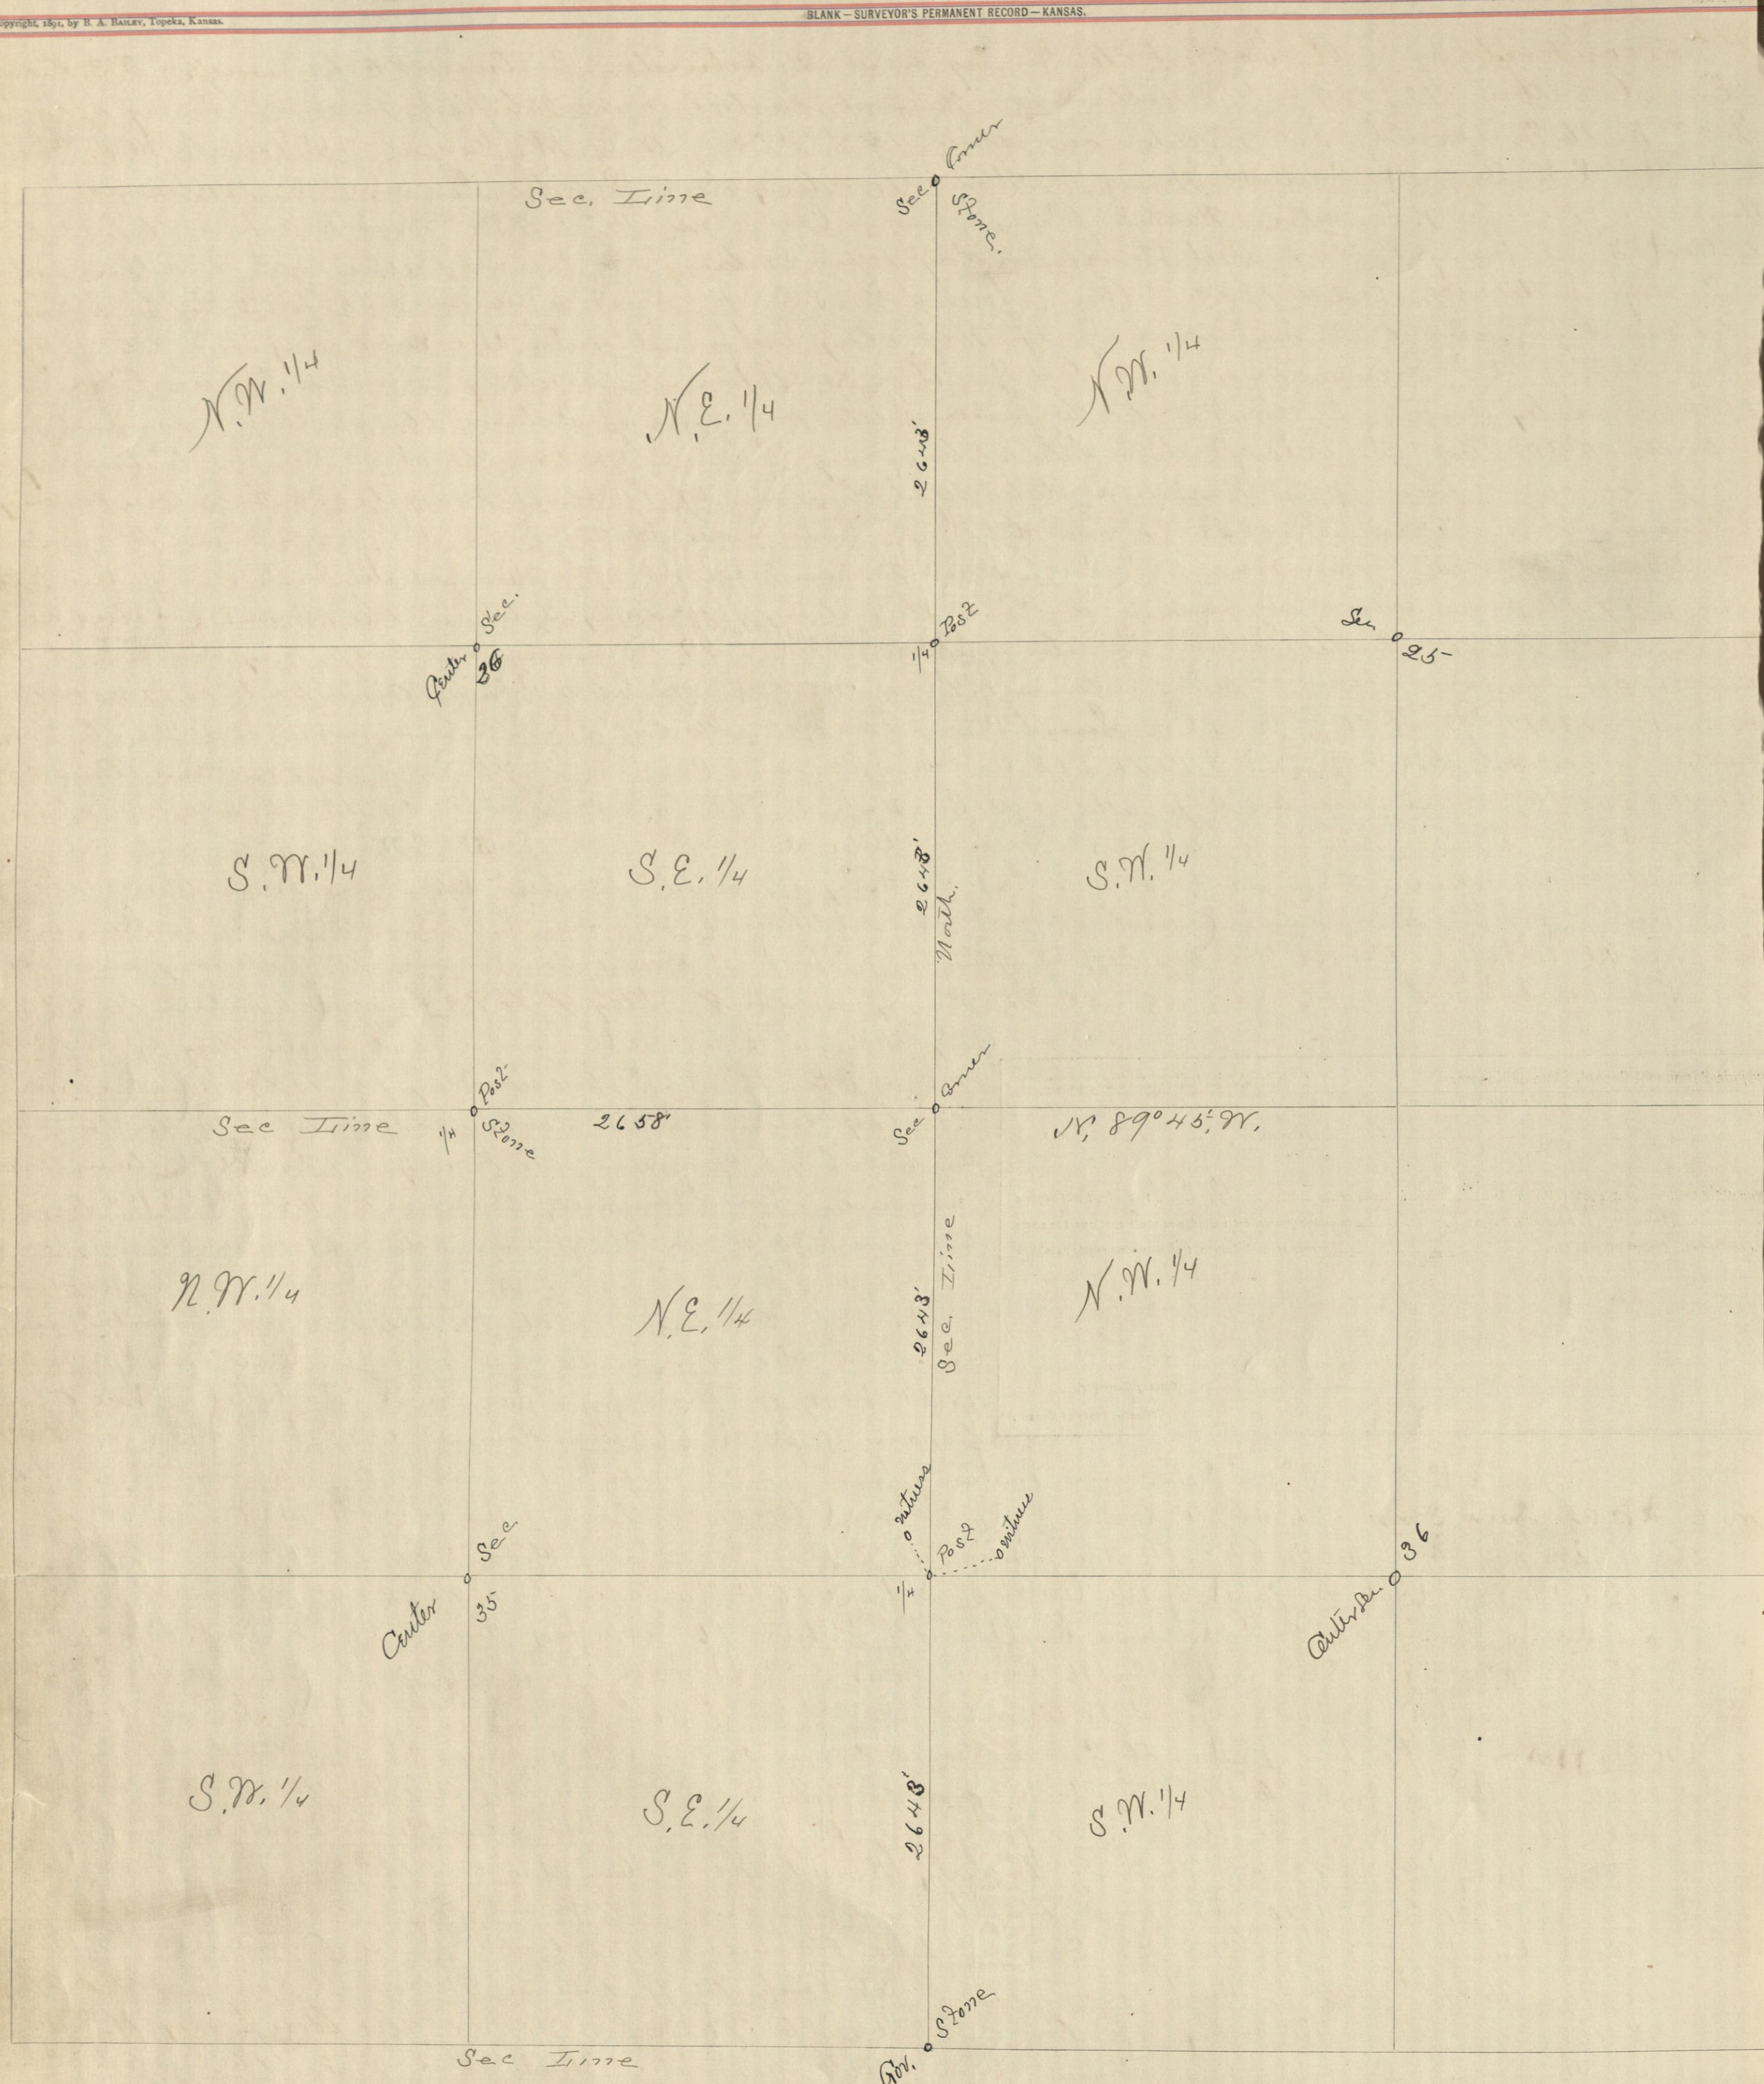

NOTE.—SCALE.....CHAINS TO THE INCH IS USED IN THIS DIAGRAM.

This diagram to be used in platting either one, four or sixteen sections. When used for one section only, scale No. 1 applies; for four sections, scale No. 2; and for sixteen sections, scale No. 3.

General Statutes 1896, § 180: "And no diagram shall be constructed to scale less than one inch to twenty chains."

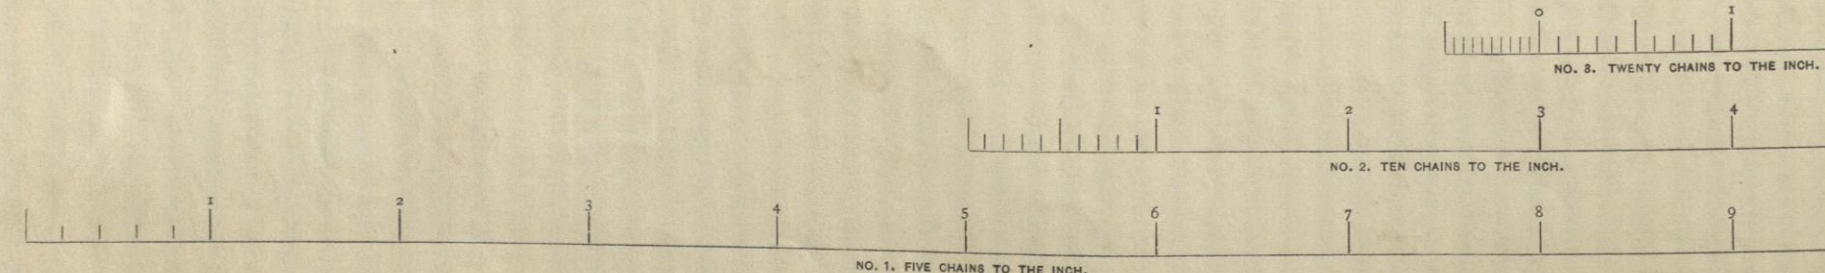

Survey No. , Section 35, Town 32 South, Range 13

22

I was ordered by Abel H. Hedges to Survey and subdivide Sections 25+35-Township 32, Range 13 East. On May 23rd 1893 the following named parties were notified that a Survey would be made of the above named sections. On June 1st 1893, J. W. Fairley of Woods Investment Co., Abel H. Hedges, C. A. Boatman, J. N. Phillips, L. W. Meyer, C. W. Lamm, J. W. Berryman of for Comm. Life Insurance Co., William J. Benham, John W. Wolf, and E. J. Mears of Woods Valley Investment Company. On June 1st 1893 I proceeded to Survey and establish the corners as shown by the Plat Survey trail and William Samuel was selected as Chainman and was duly sworn. I went to the South East corner of Section 35, T. & R. as above, here I found a Government corner marked, I ran due North from this corner at 2640 chds stake as temporary 1/4 post East side Sec. 35, at 5280 chds stake as temporary N.E. corner of Sec. 35, I then went to the North East corner of Section 36 Town and Range as above and ran West on the North line of Sec. 36 at 5280 chds stake. I then went to a stone the North East corner of 26 T. 32 R. 13, and ran South between Sections 25+26 at 2640 chds stake as temporary 1/4 post on the East side Section 26 at 5292 chds stake + chds East of stake set by E. & M. Run from N.E. of 36. I went to 1/4 post North line Section 35 T. 32 R. 13 + ran East I found this stone a Government corner I ran East on the North line of Section 35 at 2654 chds stake as temporary corner of Sec. 35 (N.E. Cor) I set this stake 6 chds North and set a sand stone at the last North end point. Here I set a sand stone 24x8x7 marked 1111 corner to Secs. 25-26, 35+36. I corrected temporary 1/4 post East side Section 35-36 North by looking at sun, field notes I found thirteen trees stumps and located the 1/4 post by these stumps. No other stumps or big trees being near I corrected the 1/4 post on the East side of Section 26, also 3 chds South and set a sand stone 18x7x5 marked X for 1/4 post on East line Sec. 26, T. 32 R. 13, E. This completed the Survey. Var 17° E.

Noted at Independence Kansas 24th 1893,
S. J. Hibbard,
Co. Surveyor.

NOTICE—Surveyor's Permanent Record, State of Kansas.

(Geo. W. Crane & Co., Printers and Binders, Topeka, Kas.
Blank Books and Legal Blanks of Every Description.)

Copyright, 1891, by H. A. Bailey, Topeka, Kansas.

Kansas, 189.....

You are hereby notified that, at o'clock A. M., on the day of 189....., I will begin a survey on Section Town South, Range in which you are interested, and shall continue the same from day to day until completed. Commencing at the corner of said Section, I shall permanently establish

County Surveyor,
County, State of Kansas.