


Survey No. , Section 7, Town 32 South, Range 16


Survey No. , Section 7, Town 32 South, Range 16

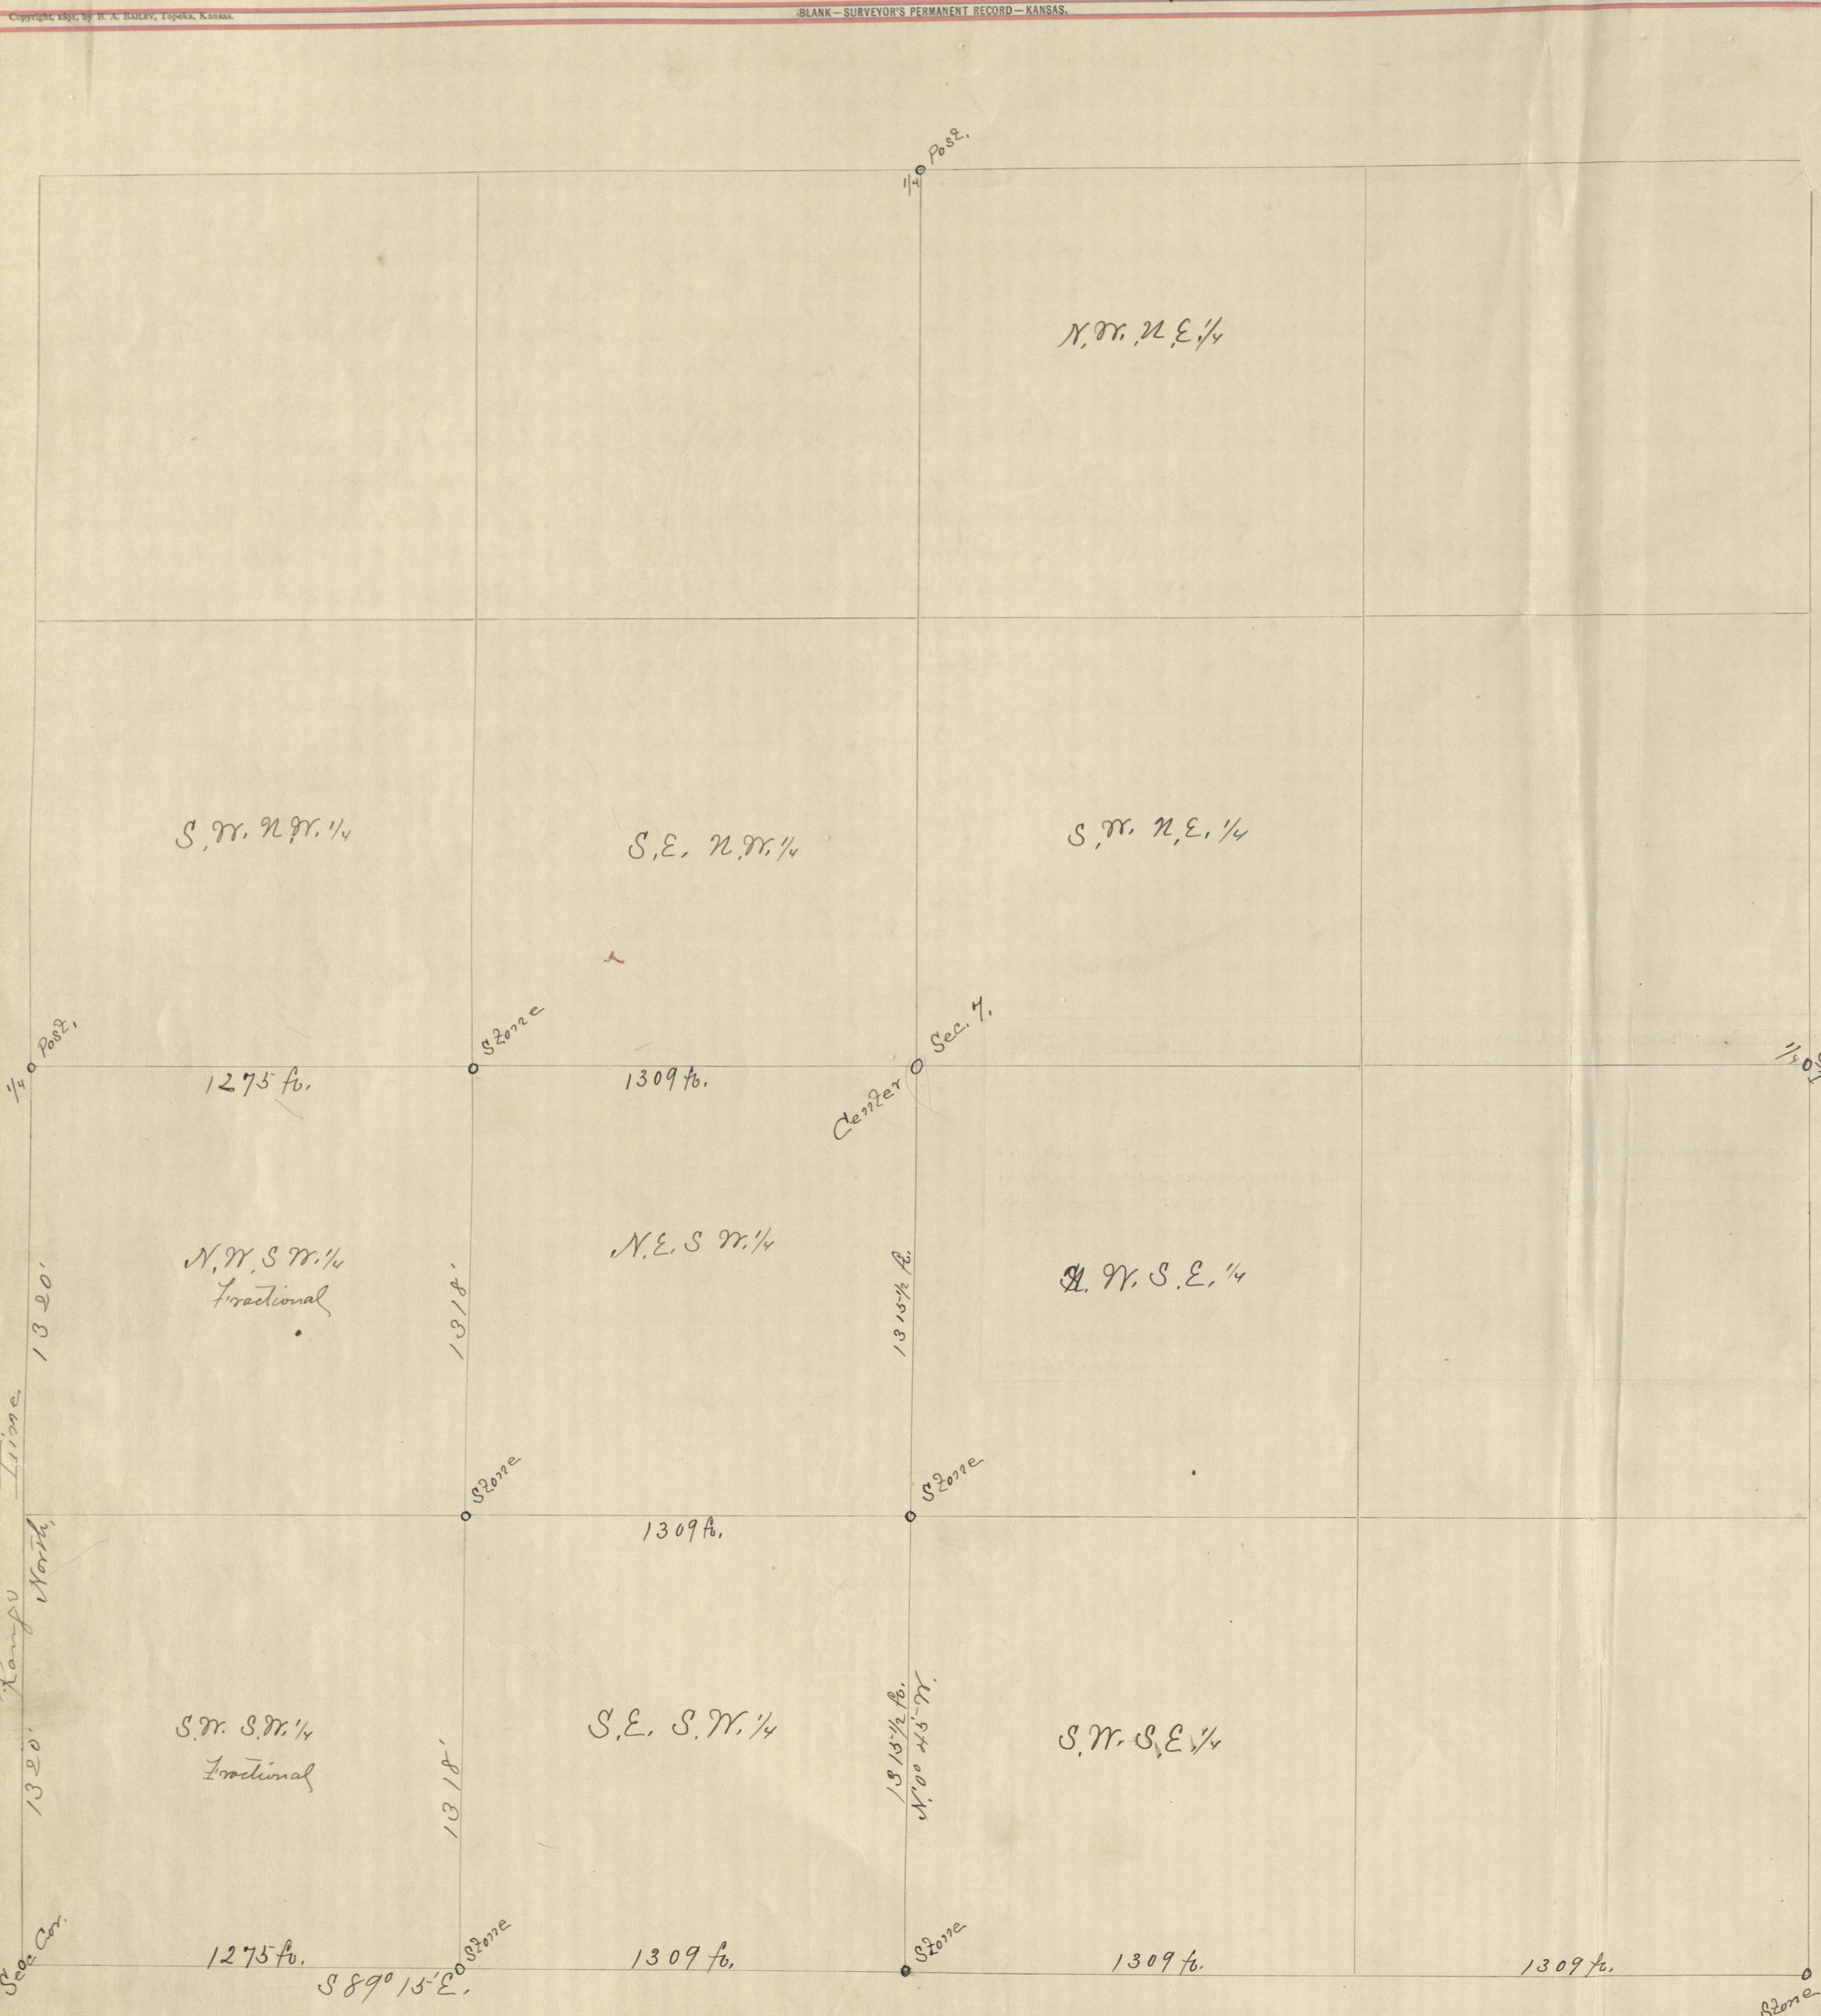

NOTE.—SCALE.....CHAINS TO THE INCH IS USED IN THIS DIAGRAM.

This diagram to be used in plotting either one, four or sixteen sections. When used for one section only, scale No. 1 applies; for four sections, scale No. 2; and for sixteen sections, scale No. 3.

General Statutes 1892, § 1802: "And no diagram shall be constructed to scale less than one inch to twenty chains."

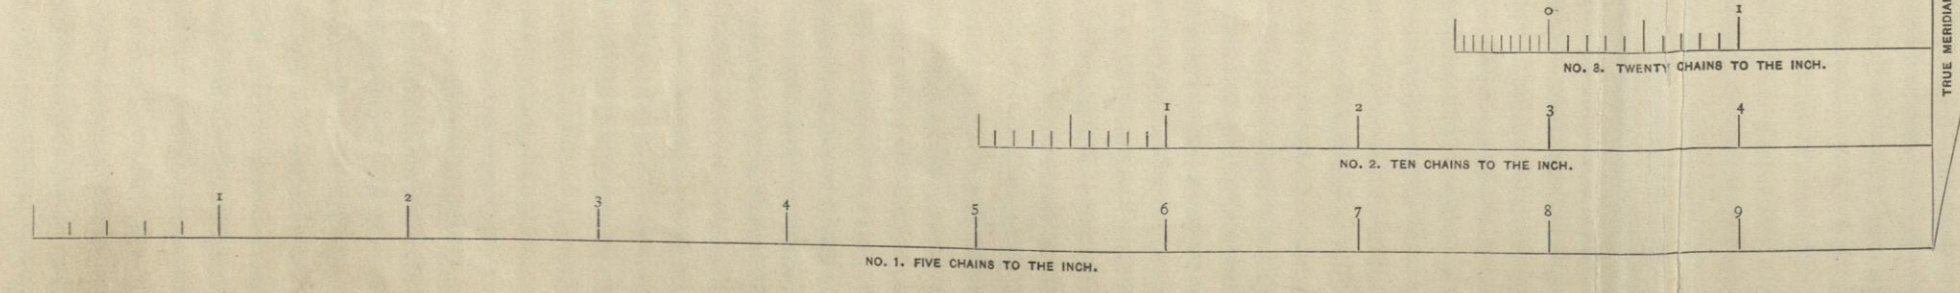

I was ordered by Martha & Jack to survey and subdivide the South West 1/4 of Section Seven (7) Township 32 Range 16. On May 26 1893 the following named parties were notified that a survey would be made of Sec. 7 T. 32 R. 16. On June 16 1893 Hiram Foster, John Hill, Martha & Jack J. O. Simmons, J. B. Foster, R. E. Madeline and E. P. Moore left for local company. On June 16 1893 I began the survey. Edward Henderson and William E. Smith were selected as chainmen and were duly sworn. I went to the South West corner of Section 7, T. 32, R. 16 E. a stone. I ran S. 89° 15' E. at 1275 ft. distance from by recorded survey a sand stone from this stone I ran S. 89° 15' E. at 1309 ft. distance from by recorded survey dug down and found stone I met a sand stone 14x12x7 marked X for 1/4 post South line of Section 7, T. 32, R. 16 E. I found the 1/4 post on the North line of Sec. 7 also the corner on East and met sides connected chain by straight line at the intersection of the 1/4 lines I set a lime stone 24x14x9 marked X. I measured the distance from the 1/4 post on South line of Sec. 7 to the center and found the distance to be 2631 ft. Midway between the center and the last named 1/4 post I set a lime stone 14x12x7 marked X. At a point 1309 ft. West of the last named stone I set a sand stone 15x12x8 marked X for S.W. corner of N.E. 1/4 S.W. 1/4 Sec. 7, T. 32 R. 16 E. At a point on the 1/4 line 1309 ft. West of the center of Section 7. I set a sand stone 16x8x3 marked X for N.W. corner of the N.E. 1/4 S.W. 1/4 Sec. 7, T. 32 R. 16 E. This completed the survey on June 7 1893 for S. 8° 56' E.

Dated at Independence, Montgomery Co. Kansas this 22nd day of June 1893.
J. D. Hubbard,
Co. Surveyor

Surveyor's Permanent Record, State of Kansas.

(Copyright, 1891, by B. A. Bailey, Topeka, Kansas.)

Kansas, 189.....

notified that, at o'clock A. M., on the day of 189....., I will begin a survey of in which you are interested, and shall continue the same until completed. Commencing at the corner of said Section, I shall permanently establish the corners.

County Surveyor,
County, State of Kansas.