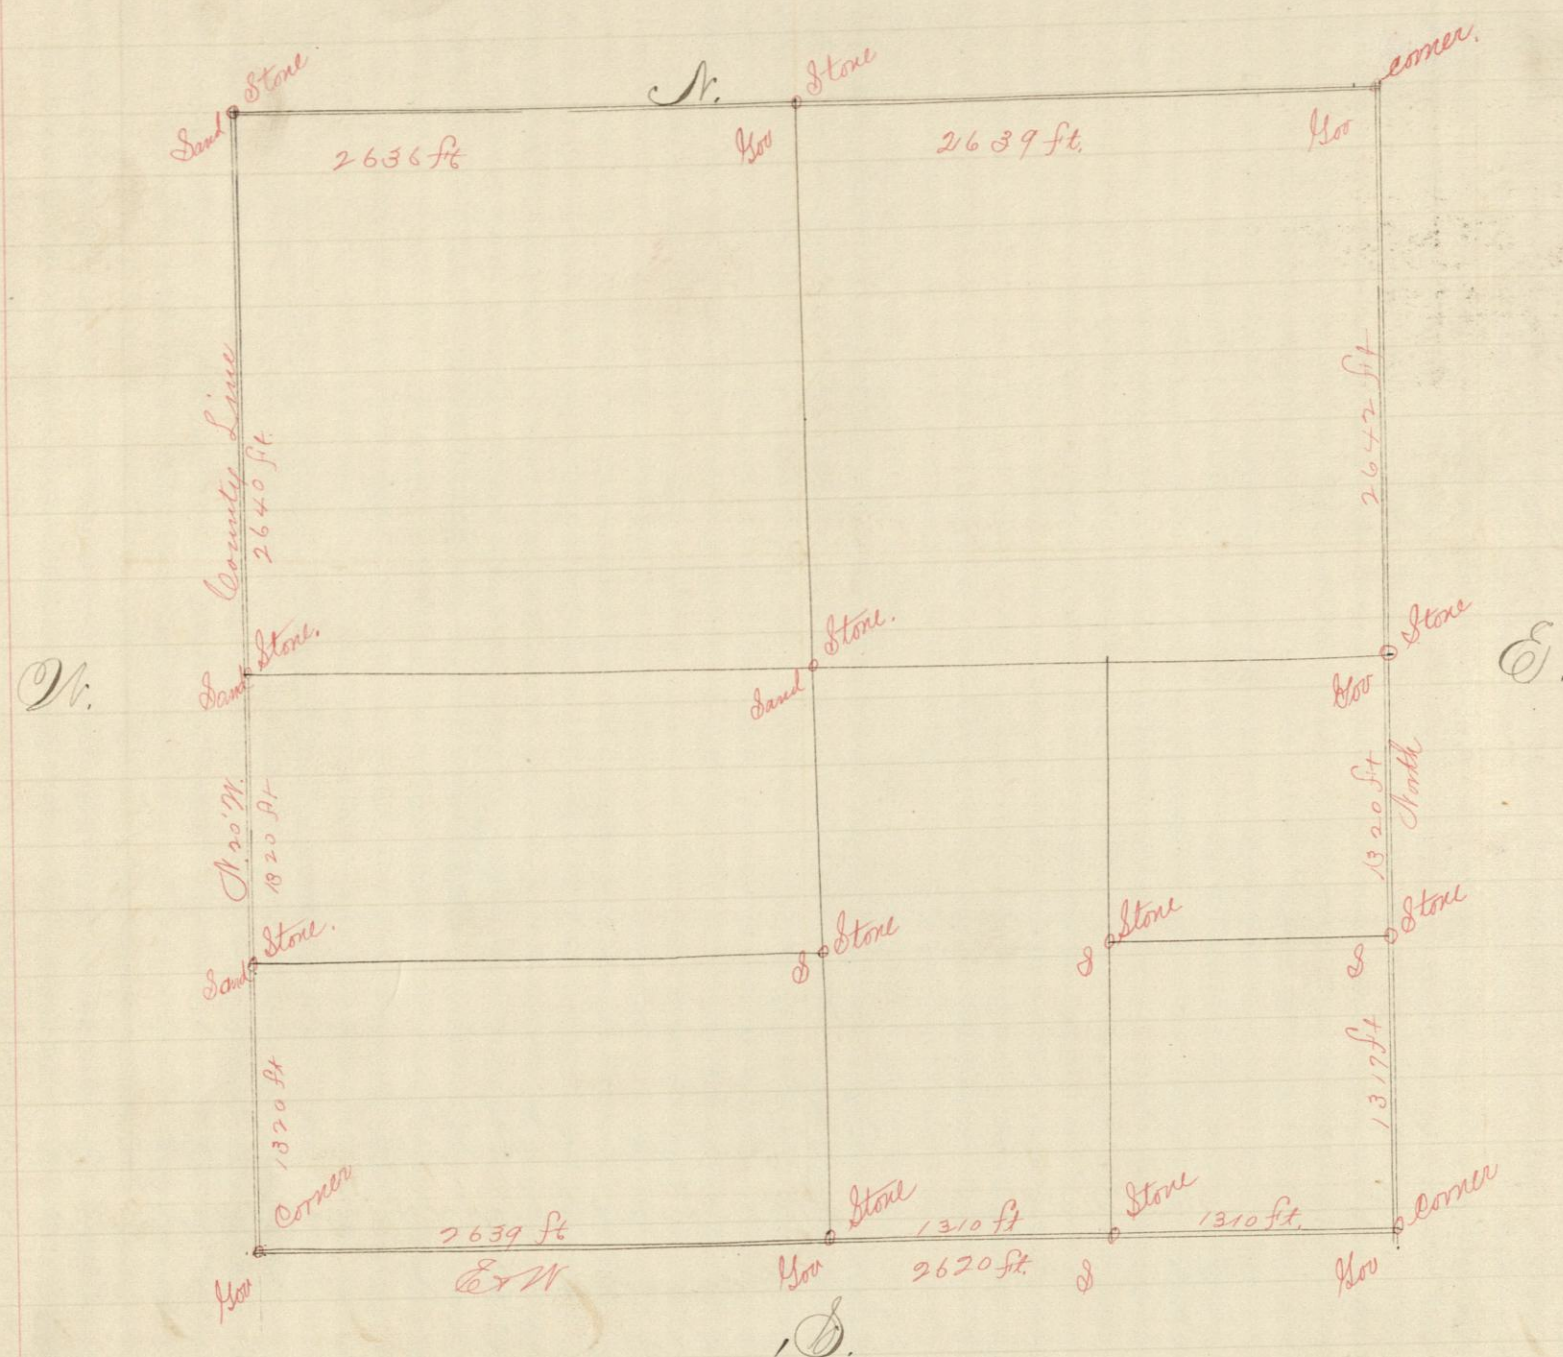


FIELD NOTES OF SURVEY NO.

Hamilton & Co. Manufacturers, Topeka, Kansas

Independence Kansas Feb 14th 1887.

A Plat of the Survey of Section 35. T33.R.13.

January 22nd 1887


I received a letter from H.W. Stills ordering me to survey section 35 T.33 R.13. On January 25th The following named parties were notified H.W. Stills and three adjoining, George Taylor, John McFarling, Solomon Wagner, Lincoln Lockwood, F. Kelso, William Smith & R.B. Knock all Pittman and J. Nuoman. That a survey would be made of the above named Section on Feb 8th or after. On Feb 9th W.P. Dally and T.H. Foreman were chosen and sworn as Chainmen. That above Plat shows the Government corners Bearing of lines and corners established by me. The North West corner of the section set a Sand Stone 20 x 11 x 4, marked 1111. The 1/4 post on the west side of Section a Sand Stone 18 x 6 x 3 marked 11. at 3960 ft South from N.W. corner set a Sand Stone 16 x 8 x 3 1/2 marked X at the center of the Section set S Stone 16 x 10 x 4 M. x x. at 1320 ft South of center of Section on the 1/4 line set S Stone 22 x 9 x 5. at 1310 ft West of the S.E. Corner set S Stone 12 x 10 x 6. marked X at 1320 ft North of the last named corner (or described corner) I set a Sand Stone 24 x 10 x 6. at 1320 feet South of the 1/4 post on east side of the Section I found a stone which I located for N.E. a corner to the S.E. 1/4 of S.E. 1/4 of the above named Section Size 6 x 8 on top

Dated this 14 day of Feb 1887 Var 9030'

Recorded July 24, 1887 at 10 am

Attest J.S. Griffin

Register of deeds.

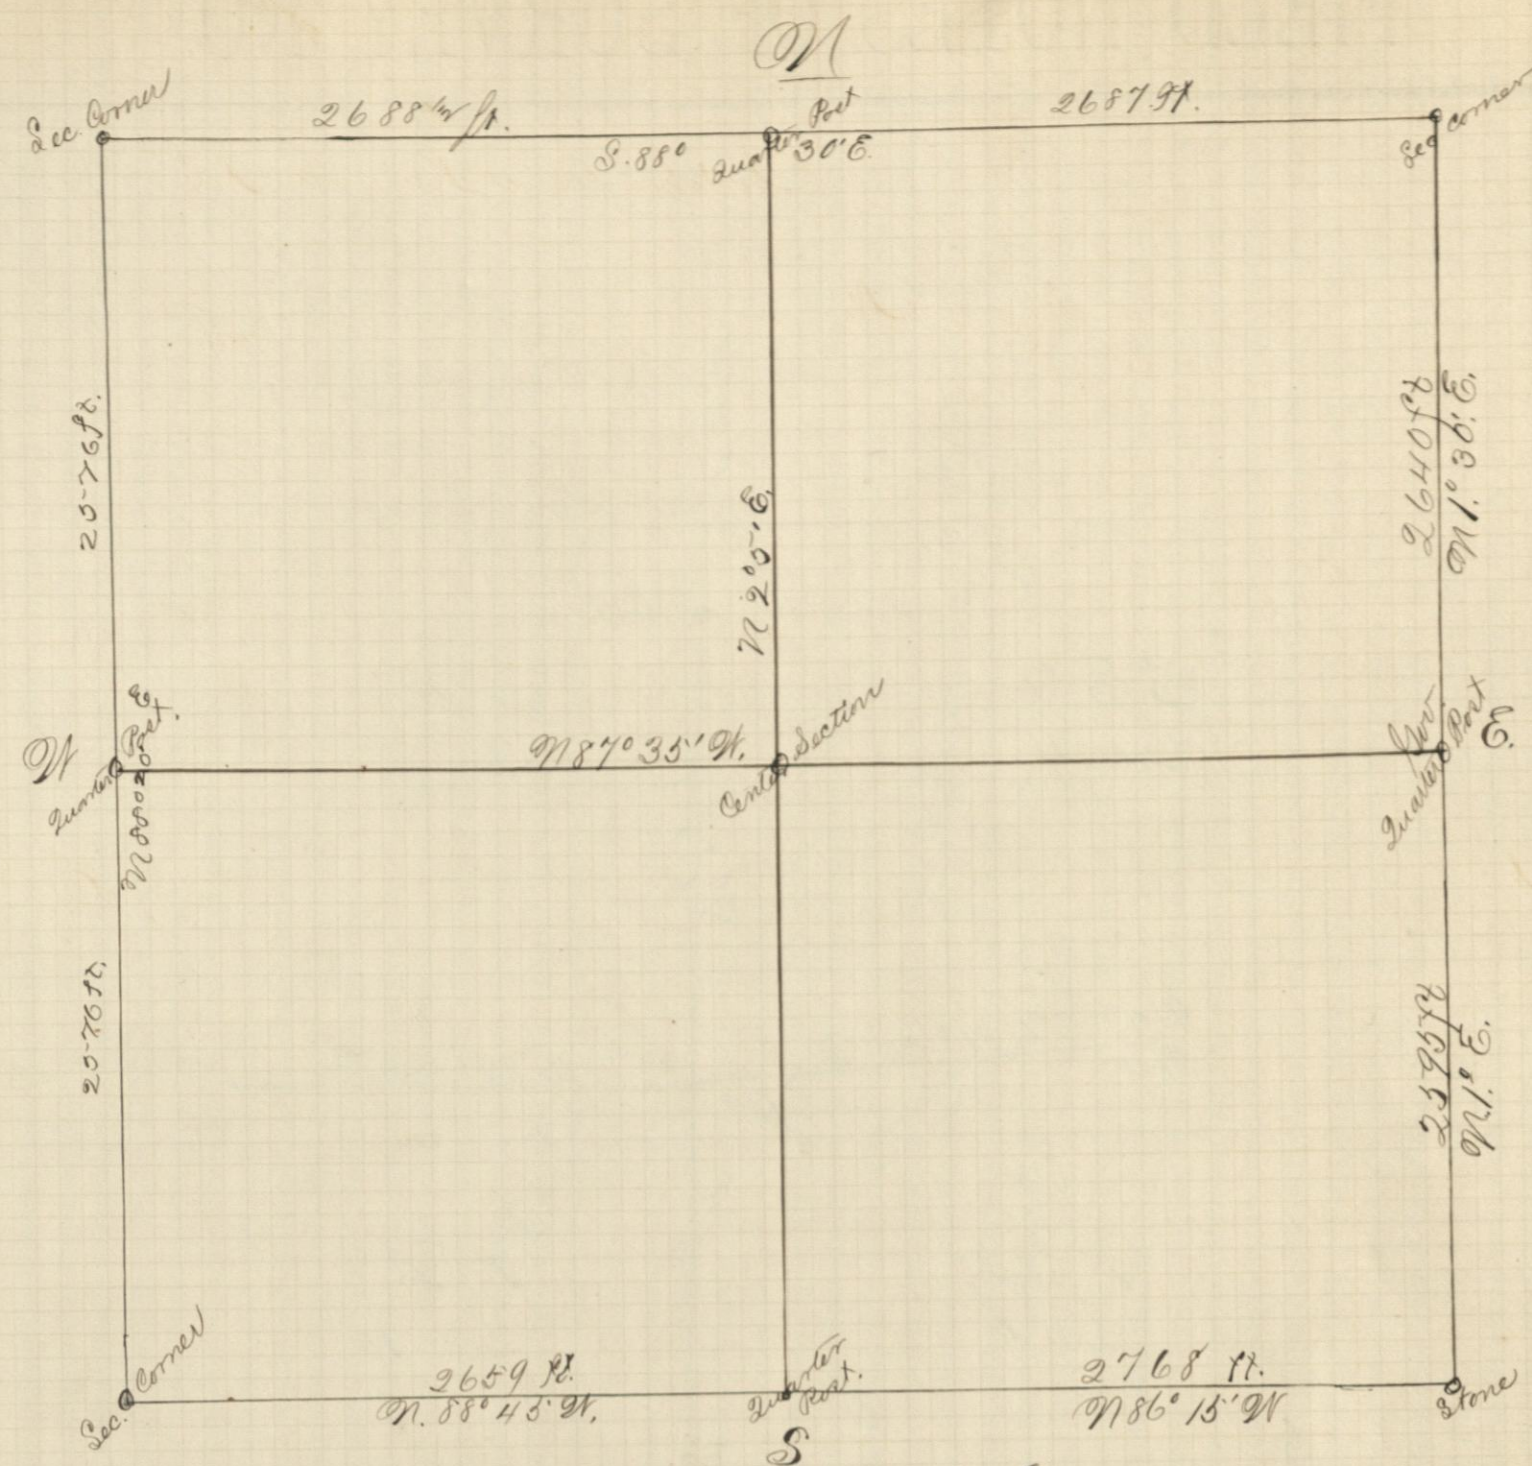J.S. Hibbard
Co. Surveyor.

Cherrydale Kansas May 6th 1887
March 28th 1887 J. Burkhardt ordered me to survey and establish a point as Center of Section 21, Town 34, Range 17. On April 21st I notified the following parties Joseph M^{rs} James, S. Kottler, J. Burkhardt and --- Hyatt. That a survey of Section 21 T34 R.17 would be made on May 4th 1887. On that day I proceeded to survey and establish center of Section according to law. found all Section corners and quarter posts as shown by the Plat. J. H. Gardner & S. H. Sterling were sworn as Chainmen. Set Pine Rock as Center point 24 x 8 x 3 Marked x x The Plat shows distance and bearing of lines.

Noted at Independence, Montgomery Co May 13th 1887

J.S. Hibbard

Recorded May 14th 1887 at 2 P.M.
Attest: J.S. Griffin Register of deeds.