


## FIELD NOTES OF SURVEY NO.

Hamilton &amp; Co. Manufacturers - Toledo, Kansas

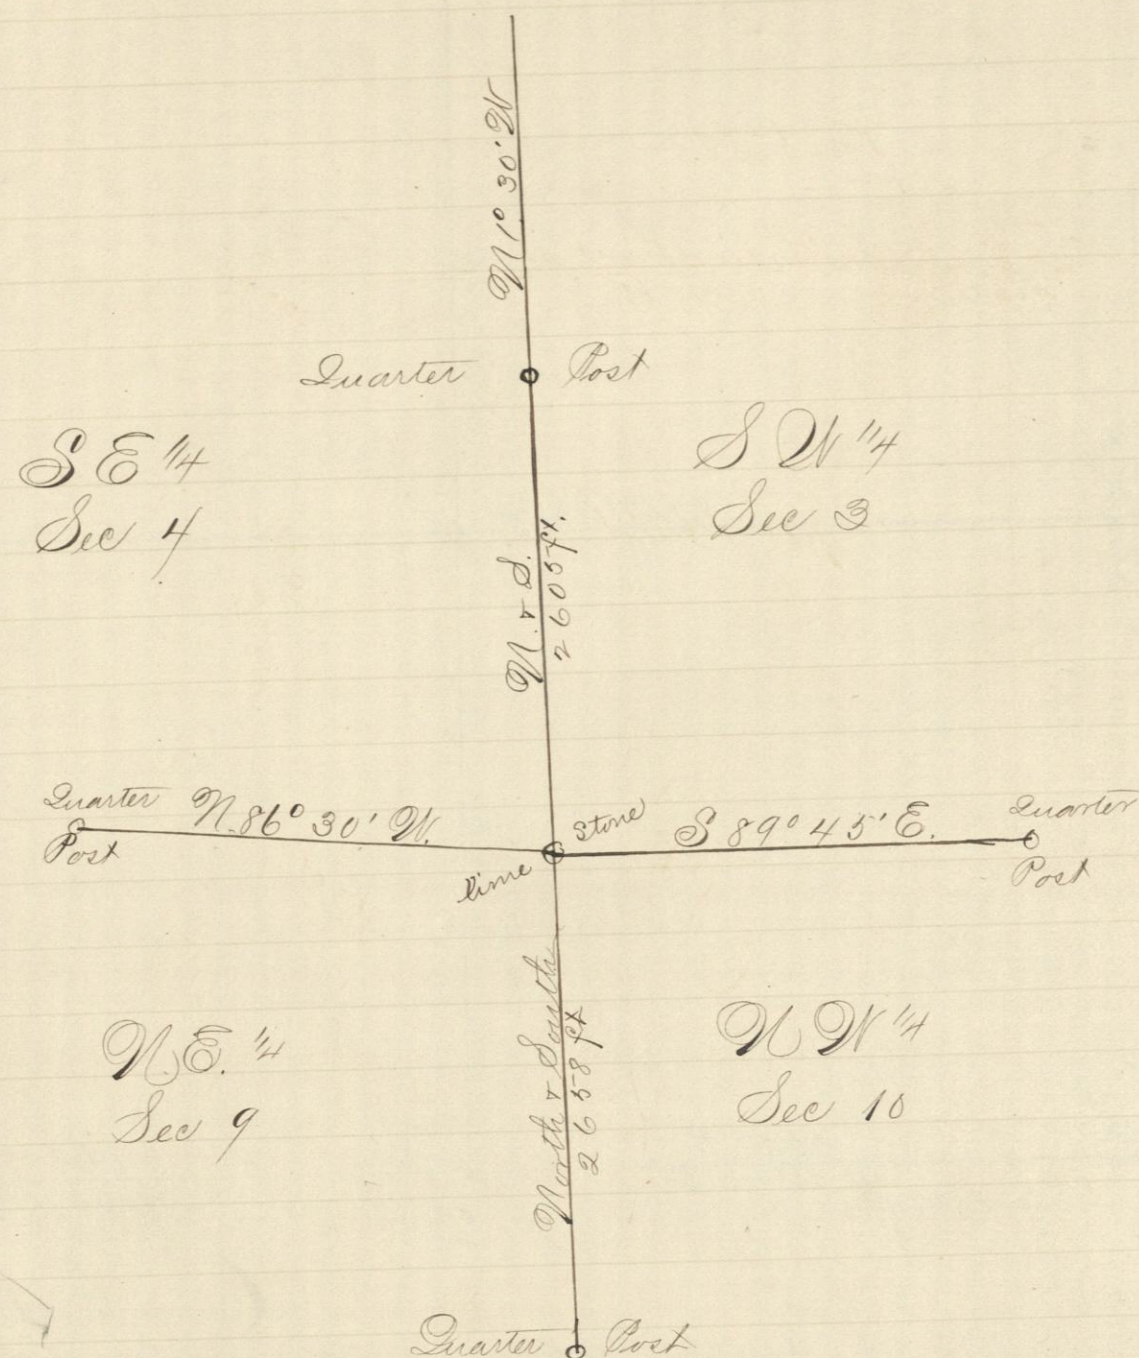

Cornel to Sections 3, 4, 9, & 10 Town 34 Range 17 East.


The above Plat Shows the location of the corner of Sections 3, 4, 9 & 10 as located by me May 5<sup>th</sup> 1887 by consent of J. W. Decker and Frank Carl. The corner I set a lime Stone 14" x 8" x 2 1/2". Chainmen were sworn to faithfully perform their duties. J. N. Luckworth and E. E. Luckworth Dated at Independence Montgomery County May 12<sup>th</sup> 1887 S. L. Hibbard

Recorded May 14<sup>th</sup> 1887 at 2 P.M.  
Attest J. L. Griffin Register of Deeds

Co. Surveyor

cherry vale.  
68 ft.

88

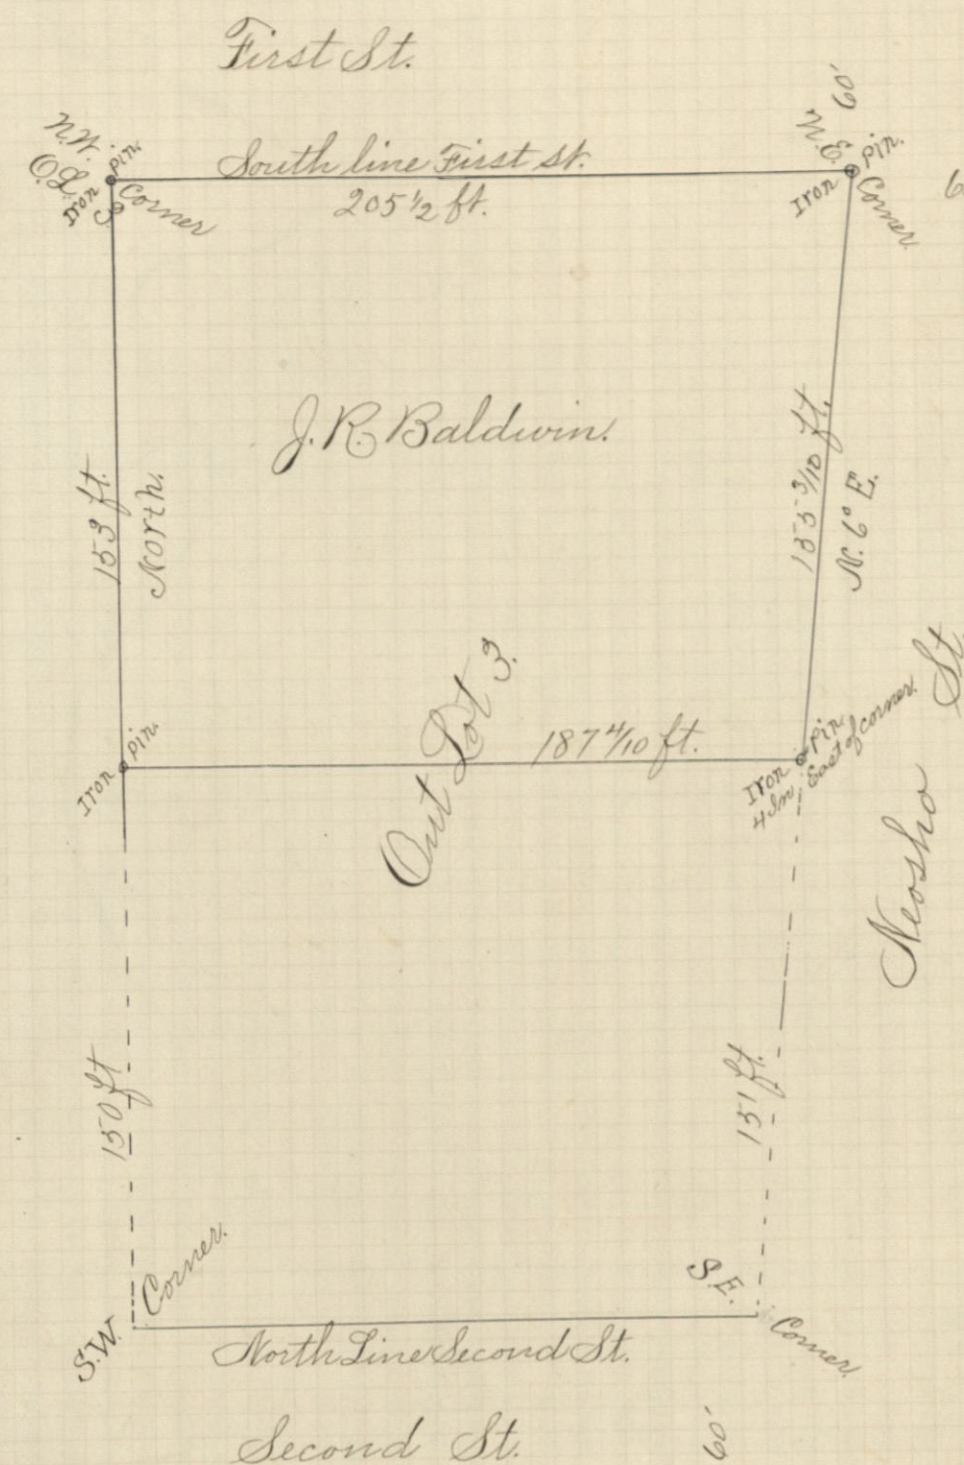

The above Plat of Out Lot 3, (Whelan's First Addition), showing the tract of land owned by J. R. Baldwin, cross pins are driven as indicated by Plat, all distances shown and width of Streets. All parties interested agreed to have this surveyed, which was done Aug. 27<sup>th</sup> 1887.

Recorded Aug 27<sup>th</sup> 1887 at 3 P.M.  
Attest J. L. Griffin Register of Deeds

Dated at Independence Kansas August 27<sup>th</sup> 1887.  
S. L. Hibbard.