


Survey No. _____, Section 1, Town 35 South, Range 16

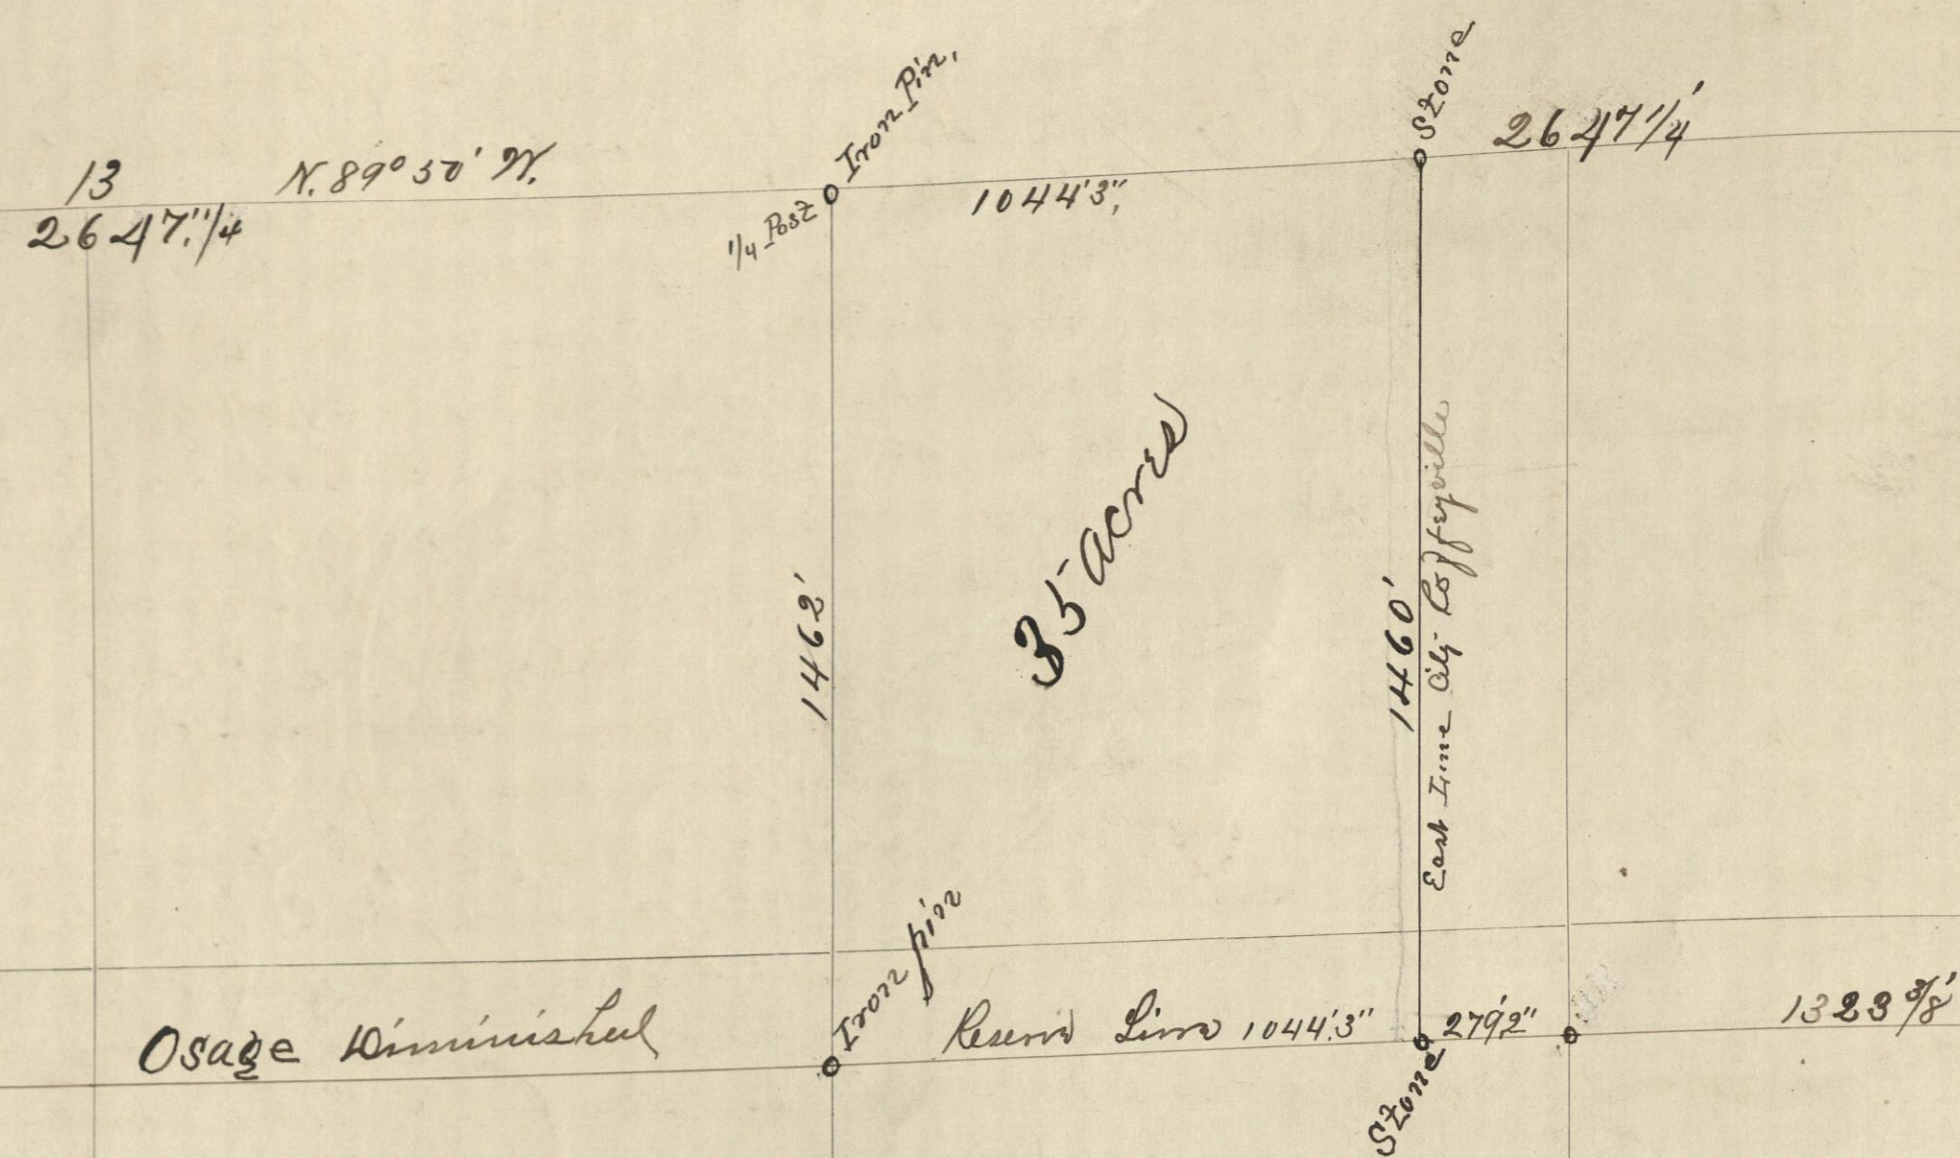

NOTE.—SCALE..... CHAINS TO THE INCH IS USED IN THIS DIAGRAM.

This diagram to be used in platting either one, four or sixteen sections. When used for one section only, scale No. 1 applies; for four sections, scale No. 2; and for sixteen sections, scale No. 3.

General Statutes 1892, § 1500: "And no diagram shall be constructed to scale less than one inch to twenty chains."

Survey No. _____, Section 1, Town 35 South, Range 16

This is to certify that S. L. Hibbard Surveyor of Montgomery County, Kansas was ordered by C. J. Davis, to Survey the 142 in Section 1, T. 35, R. 16, E. and Establish the East line of the City of Coffeyville in the above described Section. On the second day of June 1894, H. S. Elliot City Attorney of Coffeyville and A. P. Boswell Mayor of the above mentioned City and C. J. Davis were notified that a survey of the above described lot would be made on June 12, 1894. June 12, 1894 and began the survey. William Couch and M. Cook were selected as Chainmen and were duly sworn. From the N.W. Corner of Section 1, T. 35, R. 16, a stone & ran S 89° 30' E. at 2640 chow stake as temporary 1/4 post at 5294 1/2 ft. N.E. Corner Sec. 1, a stone & connected the temporary 1/4 post 7 1/2 ft. East at a flag on each corner adjusted my transit and show an iron pin on the line at a point 2647 1/4 ft. from each corner for the 1/4 post. From the North East Corner of Sec. 1, (a stone) & ran South on the Range line at 1463 ft. found the marked Government stone on the Osage diminished Range line. From the established 1/4 post on North line of Sec. 1 & set 100 ft. East Run due south at 1462 ft. diminished Range line. Set 100 ft. West to 1/4 line Run South to a stone on South line of Section 1 (1/4 post) from this stone ran East on South line Sec. 1 to the South East Corner & found the distance to be 2653 ft. June 13, 1894 from stone on Osage diminished Range line on East line of Sec. 1, & ran West on Osage diminished Range line at 2647 1/4 ft. chow stake & then went to the N.W. Corner of Sec. 1, (a stone) & set 120 ft. West on east of buildings ran South 1463 ft. distance from by former field notes, at dock East 120 ft. to Sec. line Run East on Osage diminished Range line at 2647 1/4 ft. temporary corner. This being correct & established it as the true corner and drove an iron pin 17 ft. West of a maple tree from this corner & ran East on the Osage diminished Range line 1044 1/3 ft. set a line stone 22x12x2 1/2 marked X at a point 1044 1/3 ft. East of the 1/4 post on the North line of Section 1, T. 35, R. 16, & set a line stone 18x10x8 marked X as the N.E. Corner of a 35 acre tract off the West side of St. 2 of Section 8 (cont.)

NOTICE—Surveyor's Permanent Record, State of Kansas.

(Copyright, 1892, by H. A. Baker, Topeka, Kansas.)

Independence, Kansas, June 2, 1894.

You are hereby notified that, at _____ o'clock A. M., on the 12th day of June, 1894, I will begin a survey on Section 1, Town 35 South, Range 16, in which you are interested, and shall continue the same from day to day until completed. Commencing at the Coffeyville corner of said Section, I shall permanently establish to Survey the lands of C. J. Davis & others.

S. L. Hibbard, County Surveyor, Montgomery County, State of Kansas.

211 the North East corner of lot 1 of Sec. 1 & Surveyed a survey over of land and drove iron pins at the corners 268.7 Survey. This completed the survey. June 14

Var. 8° 45'.

Dated at Independence July 12, 1894.

S. L. Hibbard - Co. Surveyor