



Copyright © 2011 by R. A. Bailey, Teresa Kanari

BLANK—SURVEYOR'S PERMANENT RECORD—KANSAS

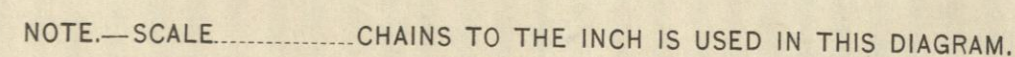

This diagram to be used in platting either one, four or sixteen sections. When used for one section only, scale No. 1 applies; for four sections, scale No. 2; and for sixteen sections, scale No. 3.

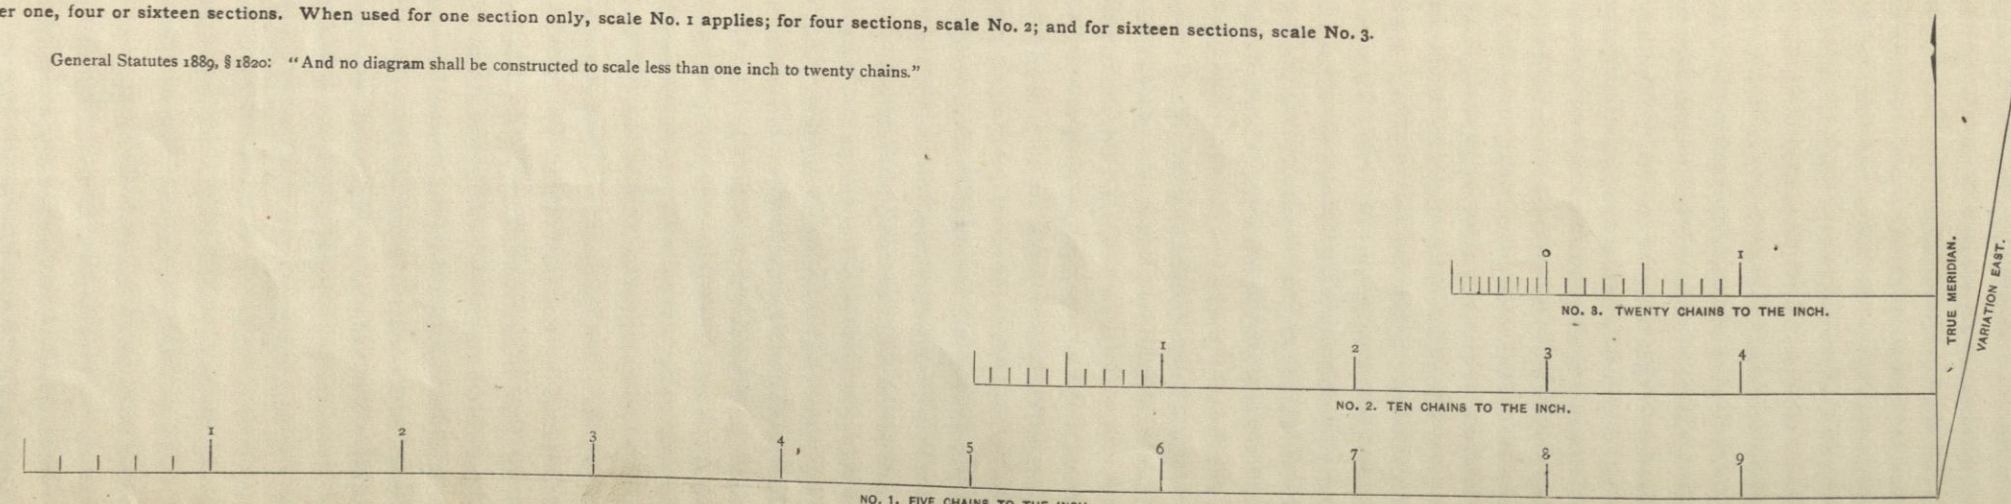

34

Recorded this 12th day of July 1894.
L. H. Hibbard,
C. Sumner.

ICE—Surveyor's Permanent Record, State of Kansas.

} GEO. W. CRANE & Co., Printers and Binders, Topeka, Kas.
 } Blank Books and Legal Blanks of Every Description.

[Copyright, 1891, by B. A. BAILEY, Topeka, Kansas]

Kansas,189.....

You are hereby notified that, at o'clock A. M., on the day of, 189....., I will begin
on Section Town South, Range, in which you are interested, and shall continue the same
day to day until completed. Commencing at the corner of said Section, I shall permanently establish

County Surveyor,

County, State of Kansas