


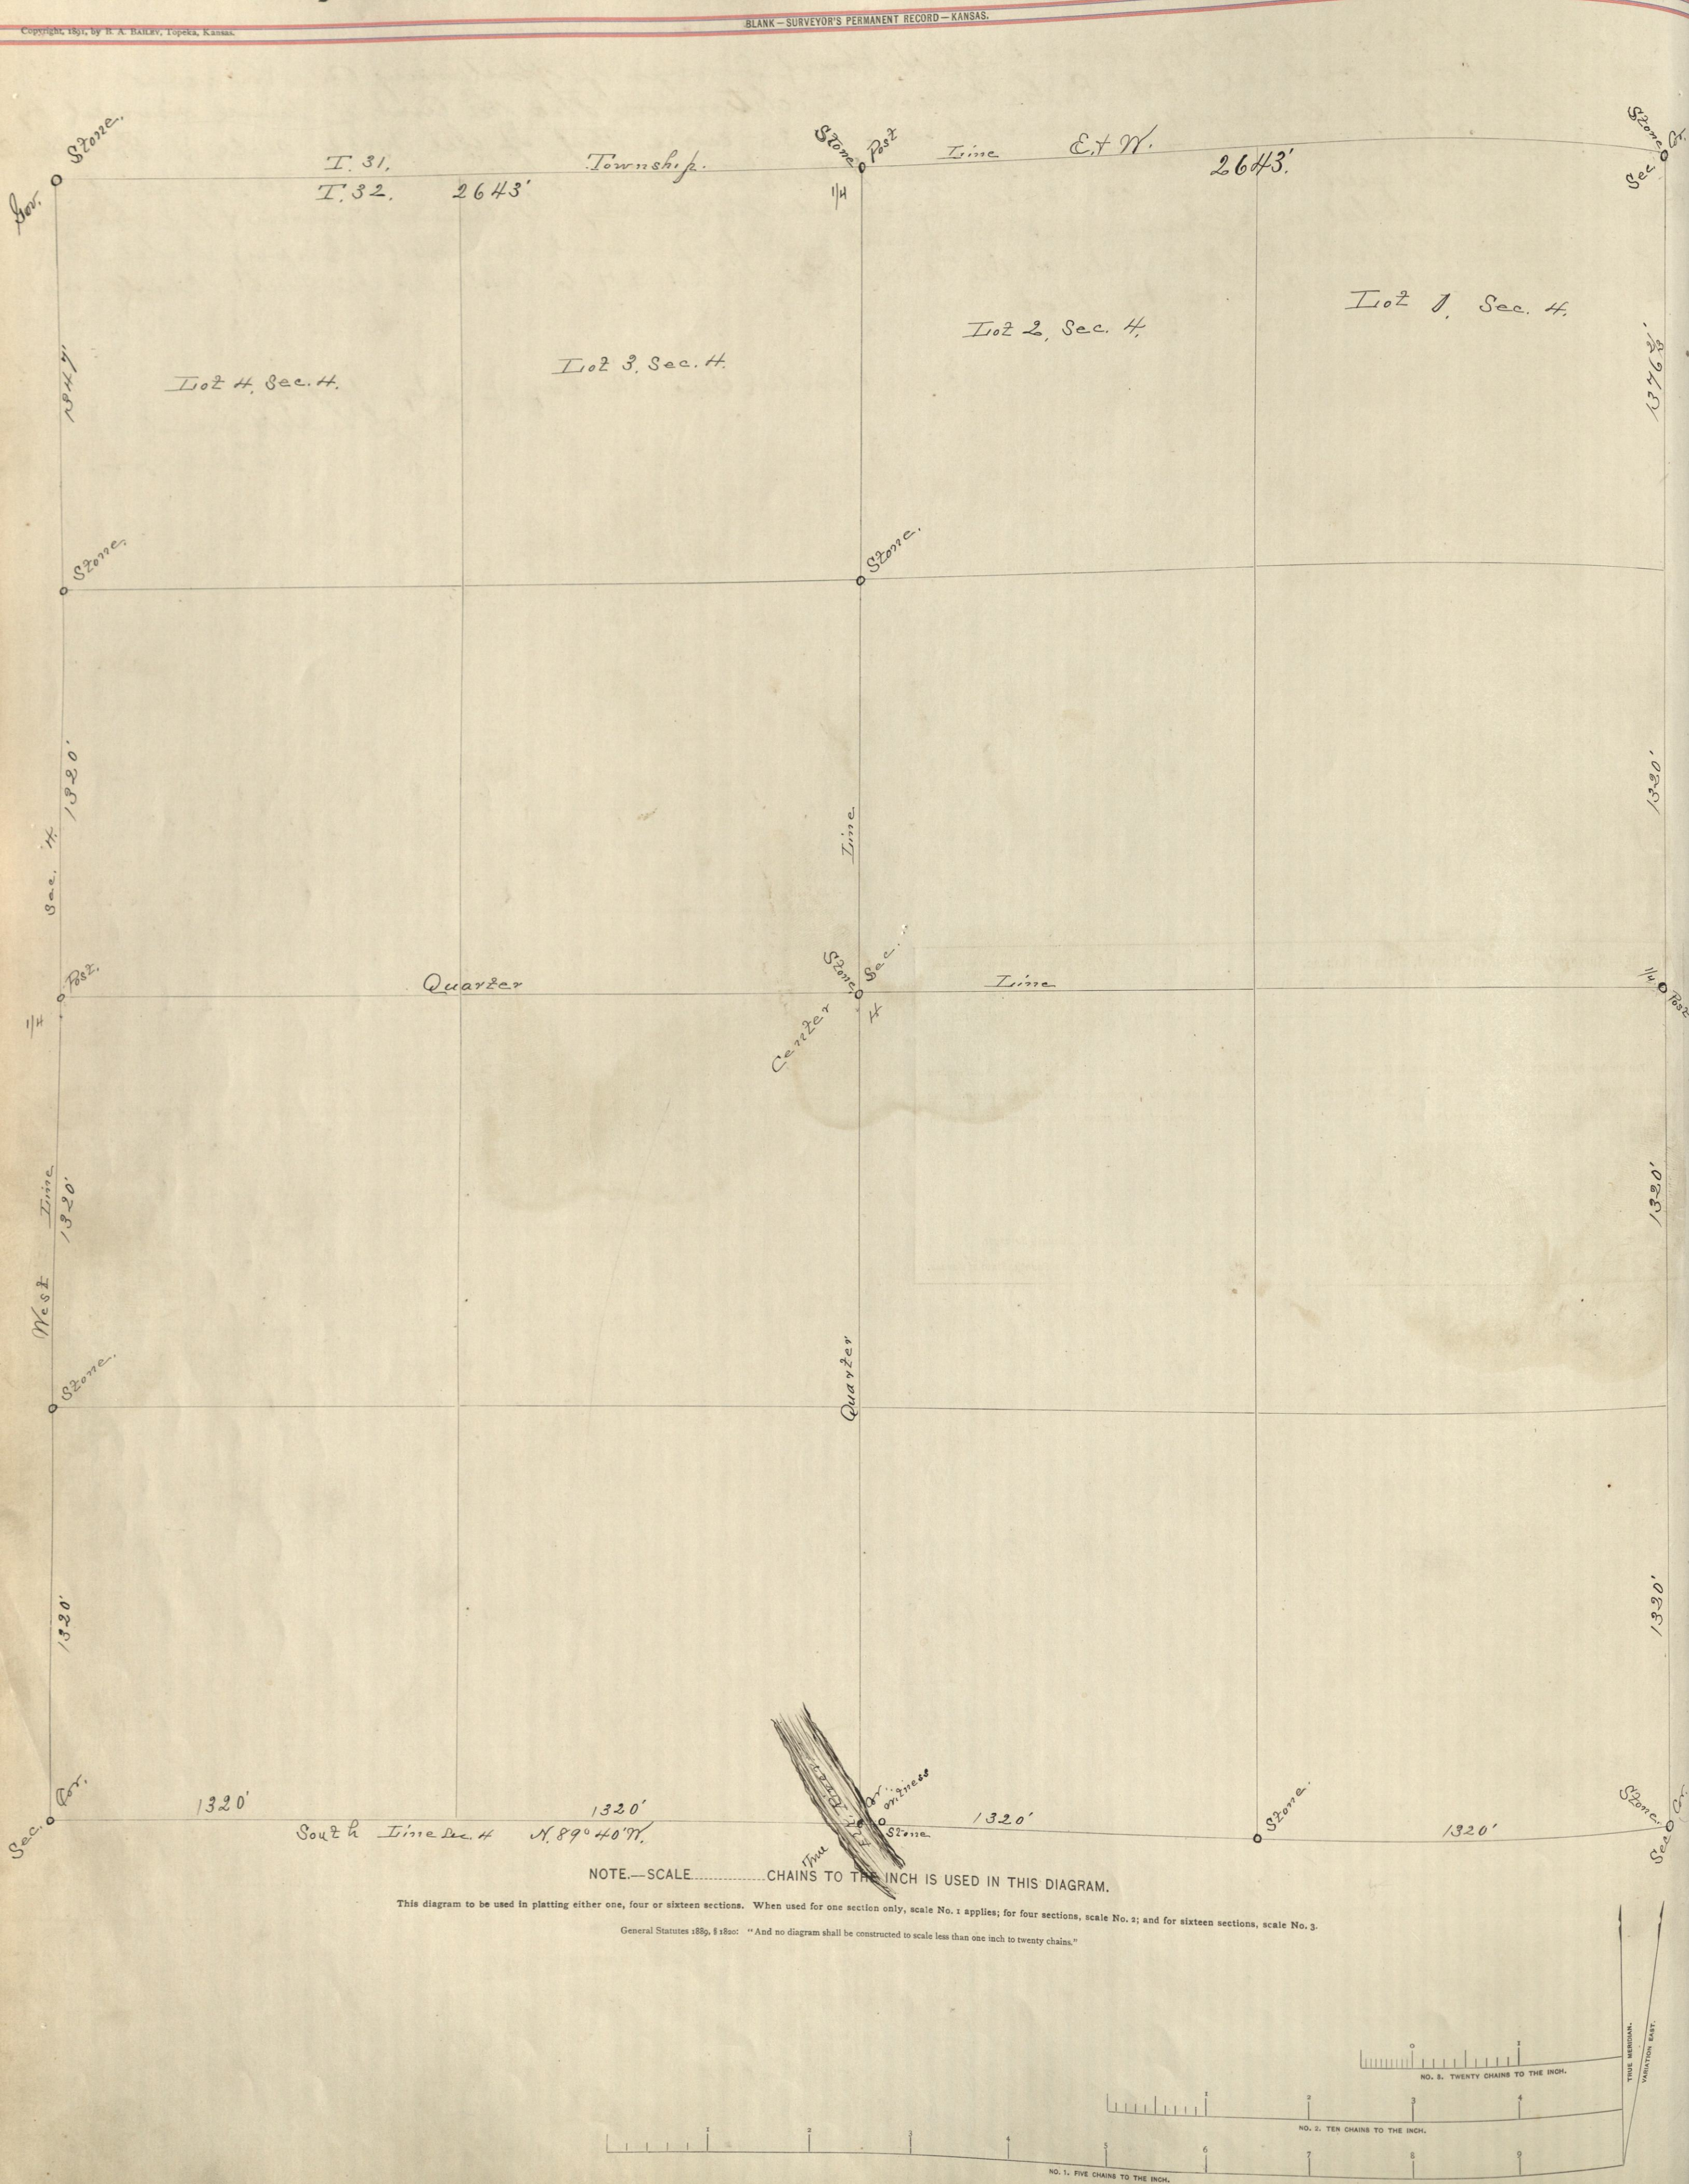

This is to certify that I, S. L. Hibbard, County Surveyor of Montgomery County, Kansas was ordered by S. P. Summey and J. J. Davis to survey and subdivide Section Four (4) T. 32. R. 15. E.

The following named parties were notified Oct. 20th 1894 that a survey would be made over Oct. 31st 1894. J. J. Davis, J. P. Kline, Henry W. King, C. J. A. Hunt, Benj. Murphy, W. F. Boyles, Geo. P. Summey, A. H. Shultis, J. H. Pugh, J. J. Davis, A. B. Carpenter, H. H. Grant, A. C. Pich, Woodell Foster, C. P. Gamble, E. C. Beath, Geo. E. Sailor, Benj. Taylor.

October 31st 1894 I began the survey S. H. Gomer and Geo. E. Sailor were selected as chainmen and Geo. E. Sailor flagman and were duly sworn. I then went to the N.W. corner of Sec. 4, and found a brown iron corner stone. From this stone I ran East at 2640 ft. and stake a temporary 1/4 post at 520 ft. and stake temporary N.E. corner Sec. 4. I then went East to the N.E. corner Sec. 3, T. 32, R. 15, E. and found a stone section corner. I ran due west one township line at 5200 ft. (found) and 8 ft. East of temporary corner established by E & W. run corrected temporary corner 6 ft. East as found. I then having N & S. and ran due at 1376 ft. and stake S.E. corner Sec. 4 at 2696 ft. and stake temporary 1/4 post on East line Section 4. I then ran South from this temporary 1/4 corner 2640 ft. and stake as temporary S.E. corner Sec. 4. I then went to the S.E. corner Sec. 3, a stone on side East from this stone I ran west on South line Sec. 3. I carried over about 18 inches East of temporary corner and on N. South line I drove stake as found for permanent S.E. corner Sec. 4. I then ran N. 89° 40' W. at 2330 ft. set a stake as natural 1/4 corner as the line to corner falls in the Elk River. From this temporary natural corner I offset 900 ft. North and ran N. 89° 40' W. 2732 ft. at back took 900 ft. to true corner. I measured from N.W. corner Sec. 4 a stone due on West line Sec. 4 at 1347 ft. from to St. 4 Sec. 4. at 2667 ft. 1/4 post temporary, at 2640 ft. back from this 1/4 post established S.W. corner Sec. 4. I then set a iron stone 42" x 12" x 10" marked III. At a point 2640 ft. North of S.W. corner Sec. 4. I set a iron stone 36" x 12" x 10" marked 1/4 for 1/4 post on West side Section 4. At the South East corner of Section 4. I set a sand stone 28" x 12" x 6" marked III. This being today Nov. 2nd I adjourned survey until Nov. 8th 1894. Nov. 8th 1894 I set at a point 2640 ft. North of S.E. Sec. 4, T. 32, R. 15 - a iron stone 32" x 12" x 10" marked 1/4 for the 1/4 post on the East line of Sec. 4. At the N.E. corner of Sec. 4 I set a sand stone 30" x 12" x 6" marked III. Measured West from S.E. corner Sec. 4 1320 ft. then set a iron stone marked X as S.W. corner S.E. 1/4 S.E. 1/4 Sec. 4. At 2330 ft. set a sand stone on Bank of Elk River as witness to true corner which falls in the river. This natural stone is 90 ft. East of the true corner. For S.W. corner S.W. 1/4 S.W. 1/4 Sec. 4 I run stone 32" x 10" x 8" marked X. At S.W. corner Sec. 4 of Sec. 4 I set a iron stone 32" x 12" x 10" marked X. For 1/4 post on the North line of Sec. 4. I set a sand stone 20" x 10" x 7" marked 1/4. I then set a flag on the 1/4 post and located corrected line by straight line at their intersection. I set a sand stone 30" x 12" x 6" marked XX. for the center of Sec. 4. I then measured North on the 1/4 line from the center of Section 4 1320 ft. then I set a sand stone 24" x 10" x 5" for S.W. corner St. 2 of Sec. 4. This completed the survey.

(Var. 8° 40' E.)

Dated at Independence Nov. 2nd 1894

S. L. Hibbard
County Surveyor.