


Copyright, 1910, by B. A. BAKER, Topeka, Kansas.


BLANK - SURVEYOR'S PERMANENT RECORD - KANSAS.

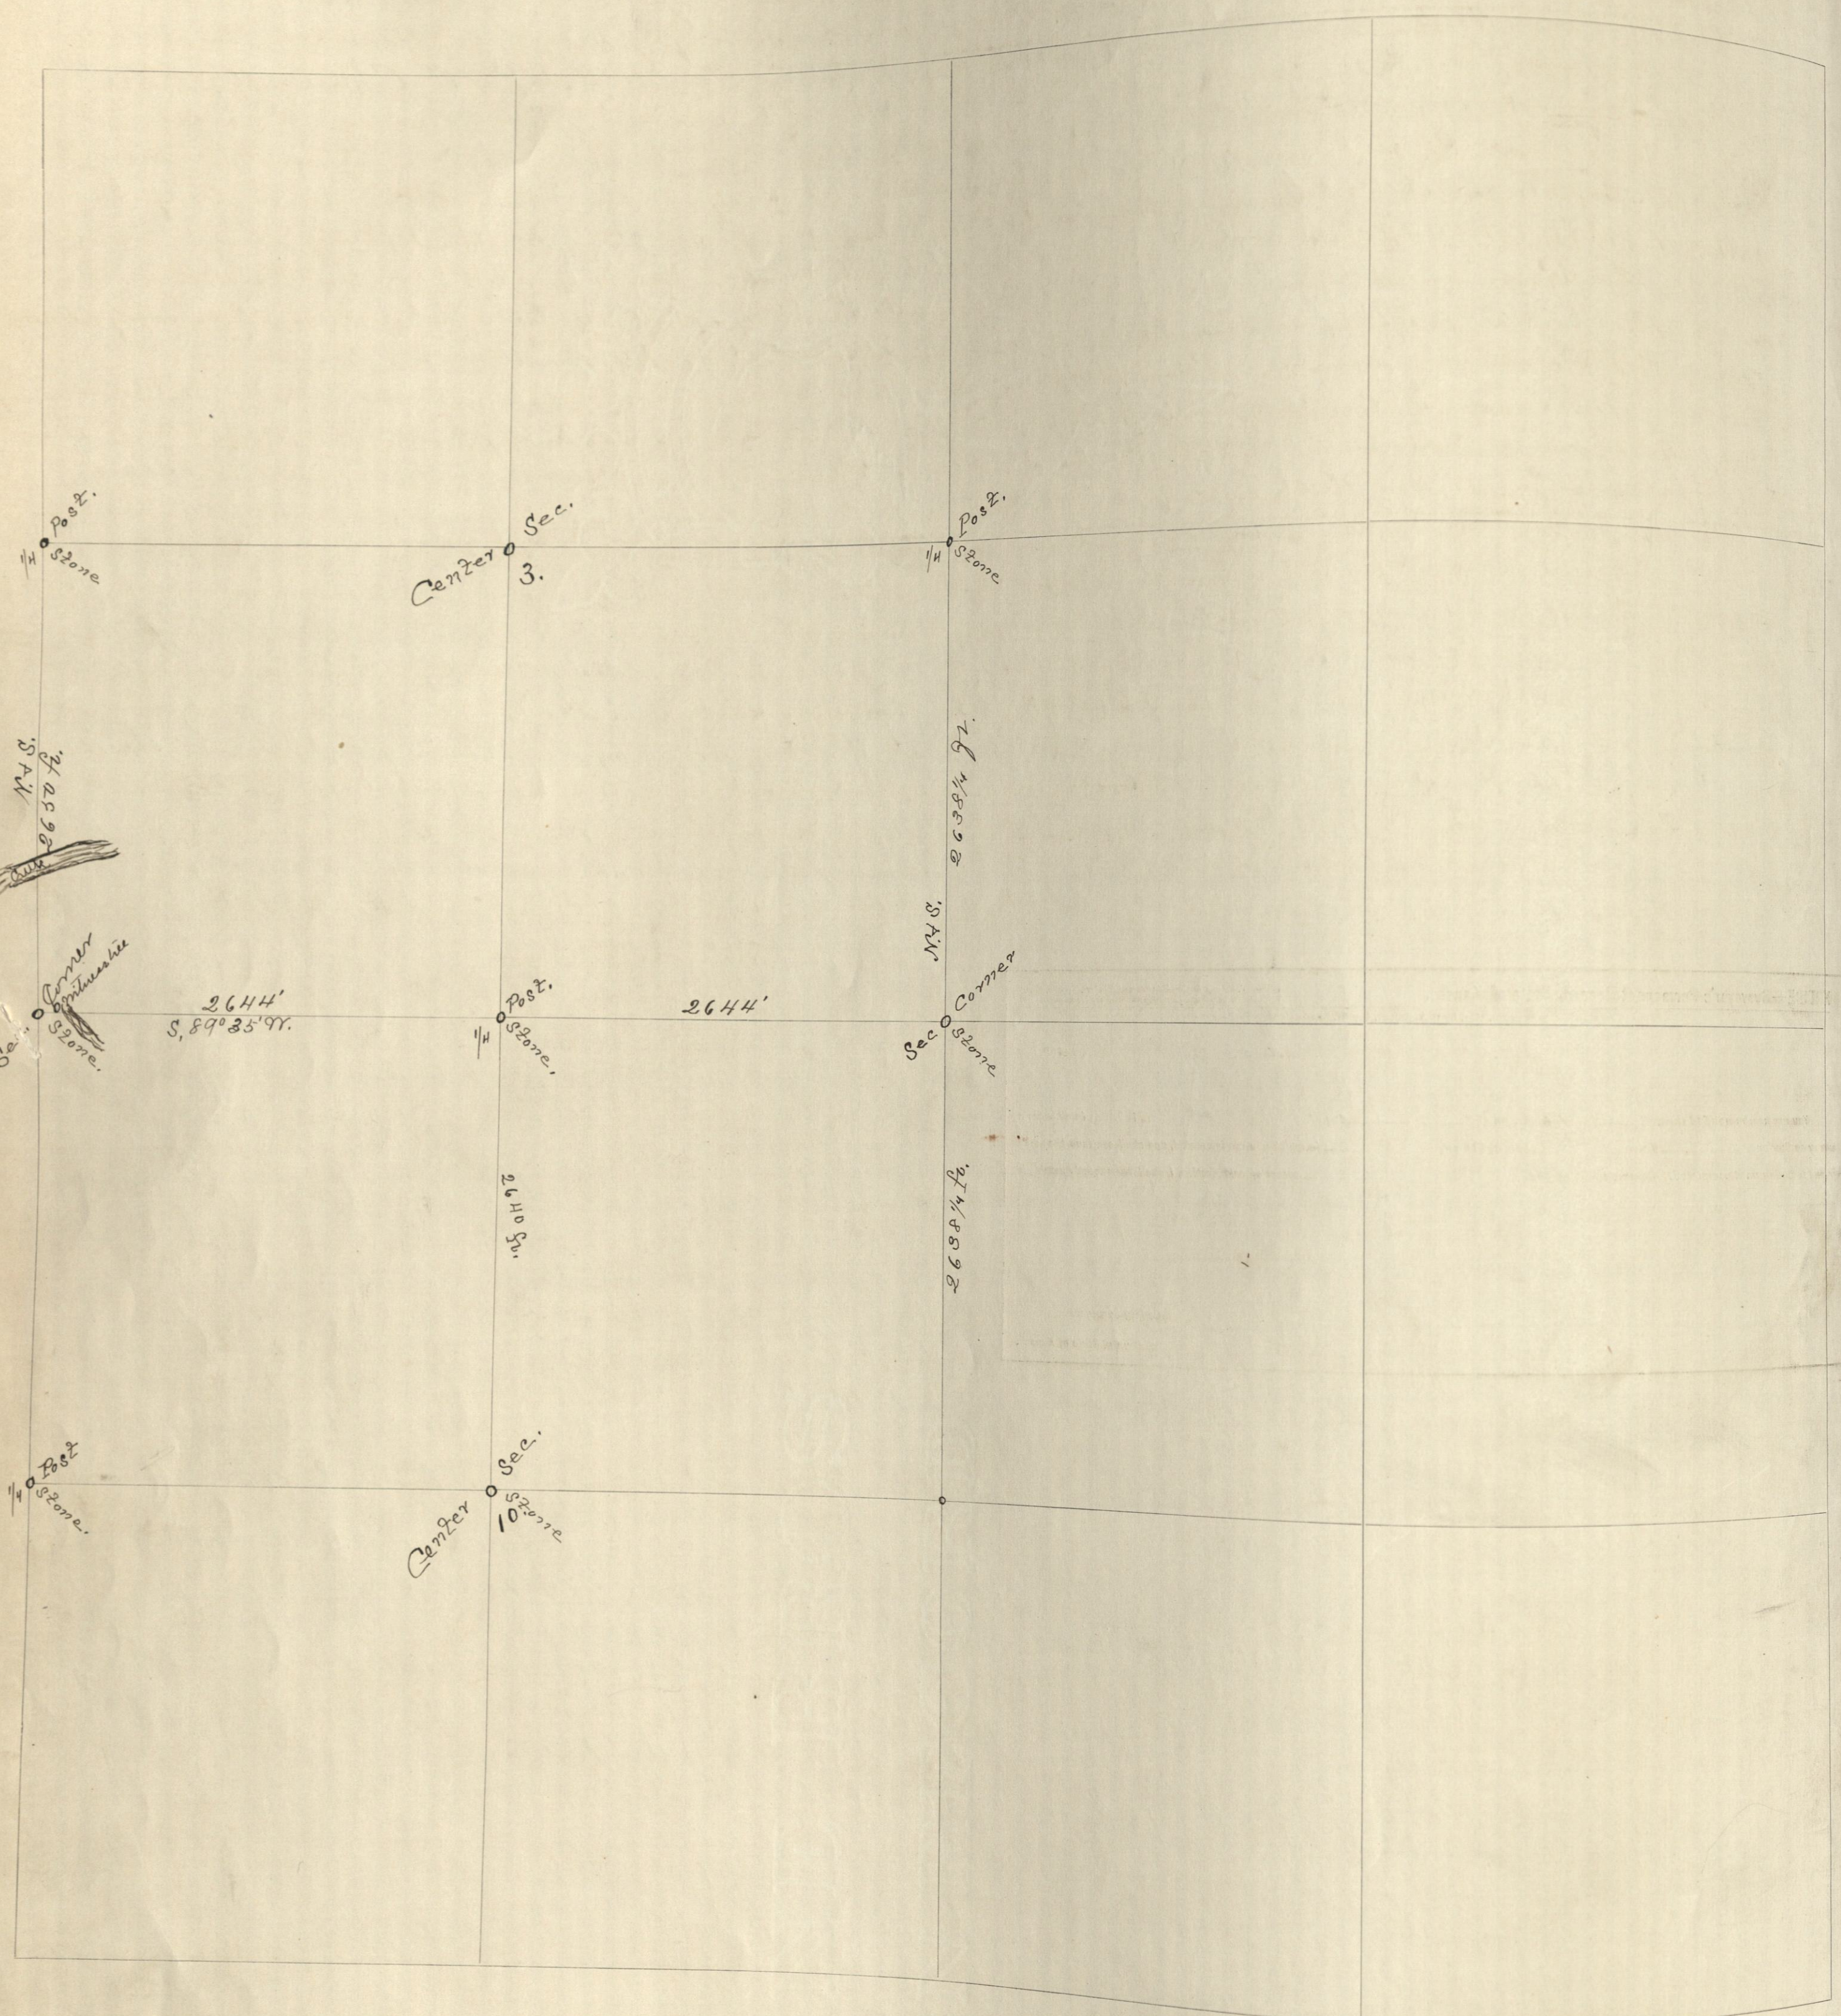

NOTE.—SCALE..... CHAINS TO THE INCH IS USED IN THIS DIAGRAM.

This diagram to be used in plotting either one, four or sixteen sections. When used for one section only, scale No. 1 applies; for four sections, scale No. 2; and for sixteen sections, scale No. 3.

General Statutes 1896, § 1100: "And no diagram shall be constructed to scale less than one inch to twenty chains."

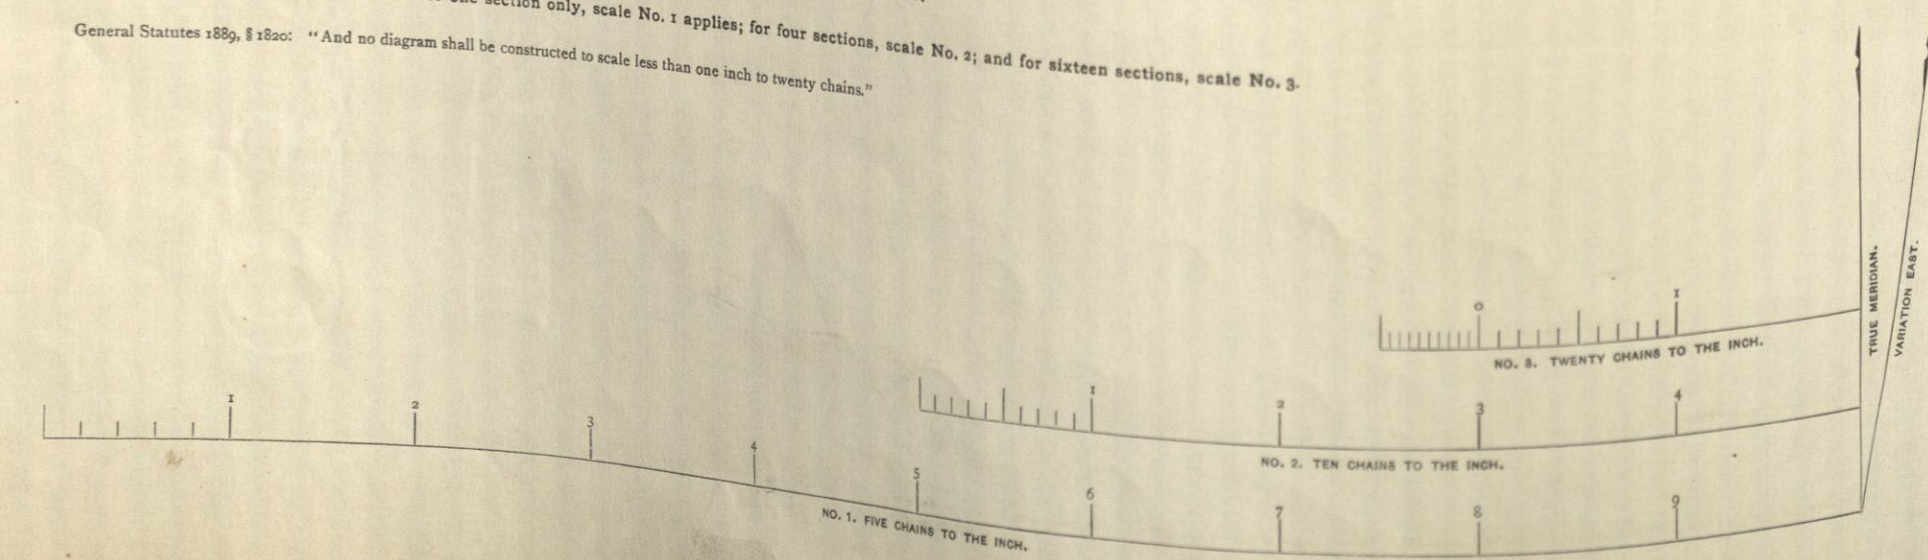

Geo. W. Chase & Co., Topeka, Kas.

This is to certify that I, S. H. Hubbard, County Surveyor of Montgomery County, Kansas, was ordered by (N. H. Kirkpatrick) to establish the south line of Section 3, Township 32, Range 16 East. The following named parties were notified that the above line would be established the morning to begin and April 29th 1895. N. H. Kirkpatrick, George Fowler, Dennis Leonard, Dennis Kelley, W. B. Bristol, E. B. Webster, M. T. Cassidy. On April 29th 1895 I began the survey, George Fowler and John Kacet, were selected as chainmen and were duly sworn. From the Government 1/4 post on the west line of Section 3, Township 32, Range 16, E. I ran north between Section 3 and 4 at 2630 ft. John Stimpert of witness files as per government field notes, I located the corner and put a limestone 18"x18"x4" marked 1111, for the corner of Sections 3, 4, 9 and 10. From this established corner I ran East on a random line at 2640 ft. down a stake as temporary 1/4 post on North line of Section 10. At 5280 ft. I drove stake as temporary N.E. corner of Section 10. I then went to the S.E. corner of Section 10 ran North between Sections 10 and 11 at 5280 ft. drove stake as temporary corner which was 40 ft. North and 8 ft. East of the temporary corner made by the East and West runs. I then went to the N.E. corner of Section 3, ran South at 2638 ft. found government 1/4 post on the East line of Section 3, and R. as above. From this government 1/4 post on the East line of Section 3, I ran South 2640 ft. ran South of stake made as temporary corner from S.E. corner Sec. 10 down 10 down ft. divided distance leaving East line Section 3, 3276 1/2 ft. and the East line Section 10 5276 1/2 ft. as the North line of Section 10 is 5280 ft. by government and this point established as the true corner was 8 ft. East of the temporary corner as run from the S.W. corner of Section 3. I set a limestone 24"x12"x6" marked 1111 for the corner of Sections 2, 3, 10, and 11. Connected bearing and ran @ 89° 28' 00" at 2624 ft. drove stake as true corner, to prove this work I went to the center of Section 10 a short run North on the 1/4 line 2640 ft. turned out at the same point then I set a same stone 24"x12"x6" marked 1/4 for the quarter post on the North line Section 10, T. 32, R. 16, E. This completed the survey on April 30th 1895.

Done at Independence Montgomery County, Kansas May, 24th 1895.
S. H. Hubbard,
County Surveyor.

NOTICE—Surveyor's Permanent Record, State of Kansas.

You are hereby notified that, at _____ o'clock A. M., on the _____ day of _____, 189____, I will begin a survey on Section _____, Town _____, South, Range _____, in which you are interested, and shall continue the same from day to day until completed. Commencing at the _____ corner of said Section, I shall permanently establish _____.

County Surveyor,
County, State of Kansas.