



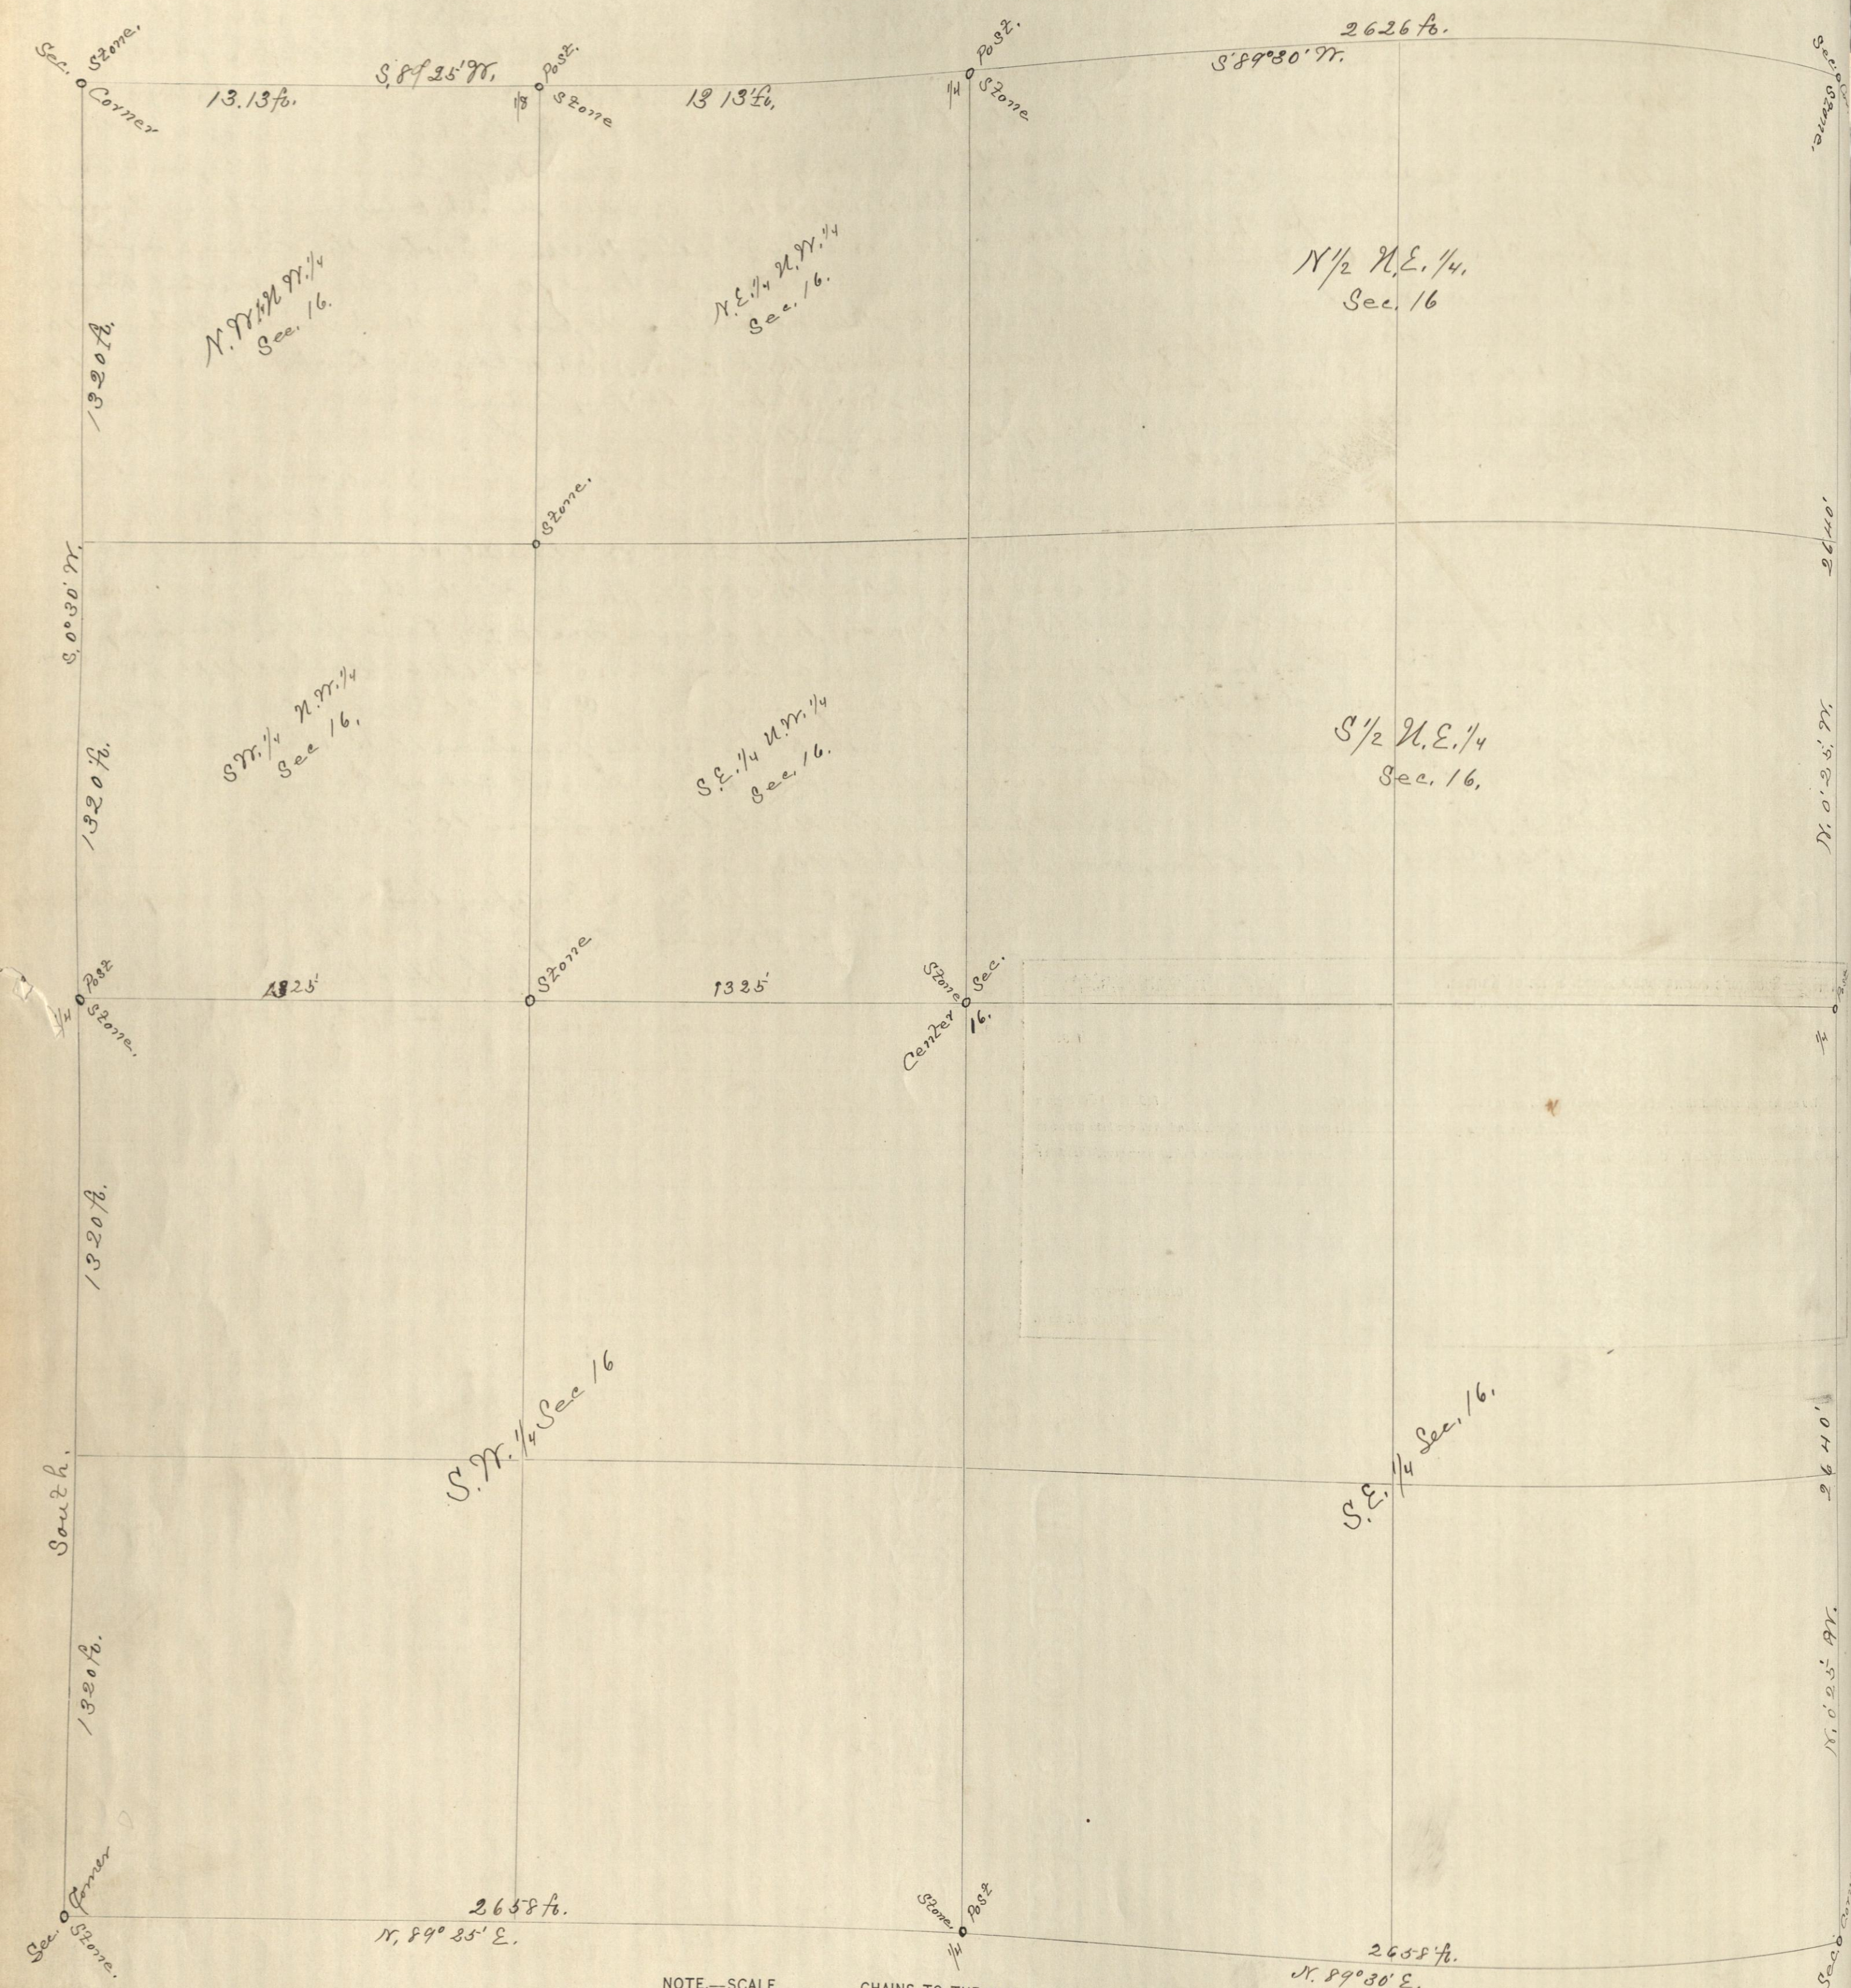

NOTE.—SCALE.....CHAINS TO THE INCH IS USED IN THIS DIAGRAM.

This diagram to be used in platting either one, four or sixteen sections. When used for one section only, scale No. 1 applies; for four sections, scale No. 2; and for sixteen sections, scale No. 3.

General Statutes 1895, § 180: "And no diagram shall be constructed to scale less than one inch to twenty chains."

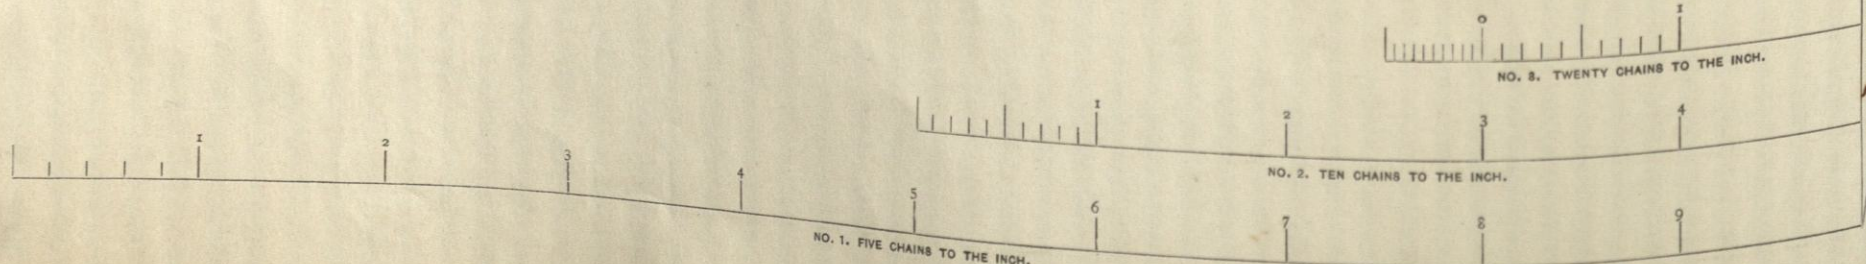

This is to certify that L. S. L. Hubbard, County Surveyor of Montgomery County, Kansas, was ordered by Patrick Linnard to survey and subdivide Section 16, Township 32, Range 16 East and establish the corners and the lines to the subdivisions to the above described sections. On April 20, 1895 the following named parties were notified that a survey of the above named sections would be made beginning on May 1st, 1895. Patrick Linnard, J. W. Bowers, L. J. Henderson, Jacob Schell, John Seibert, John Keck, Patrick Linnard, Mary Linn, John Kacib, Martin Turner, Thomas Gregory, John Thomas, C. O. Callaway, Chas. B. Williams, H. C. Williams, John Anderson, William Lacey, and Mr. Thompson. On May 1st, 1895, I departed for the survey. John Howell and John Wolford were selected as chainmen and one of the surveyors. I went to the N.W. corner of section 16, T. 32, R. 16, as above and found a recorded corner a stone as corner to sections 8, 9, 16, and 17. From this corner I ran S. 89° 30' W. at 26.40 ft. down stake as temporary 1/4 corner. From this temporary corner I ran due south at 53.80 ft. down stake as temporary S.E. corner to sec. 16. From this temporary S.W. corner I ran N. 89° 30' E. at 26.58 ft. down stake. This temporary line gave the south line of section 16 as long. (36 ft.) From this temporary 1/4 post on the south line of section 16 I ran N. 89° 30' E. at 26.58 ft. down a stake as temporary S.E. corner of section 16. From this temporary S.E. corner I ran due north at 26.40 ft. down a stake as temporary 1/4 post on the East line of section 16. At 53.80 ft. down a stake as temporary N.E. corner Sec. 16. I then went 1/2 mile north to the 1/4 post on the East line of section 9, and Range as above. I ran due south at 26.40 ft. found less than a foot short to the stake made as temporary N.E. corner of section 16. From this temporary N.E. corner of section 16 I ran west or S. 89° 30' W. at 26.40 ft. down stake as temporary 1/4 post on north line of section 16. From this temporary 1/4 post on north line of section 16 I ran west at 26.12 ft. N.W. corner of section 16 a stone. This closed the survey for this day. May 3rd, 1895 at a point 26.40 ft. S 89° 30' W. of N.W. corner of section 16 I set a line stone 30x8x4 marked 1/4 for the 1/4 post on the West line of section 16. At a point 26.40 ft. due south from this quarter post on the West line of section 16 I set a line stone 30x12x6 marked 1111 for the corner to sections 16, 17, 20 and 21. From the South West corner of Sec. 16, at a point N. 89° 30' E. 26.58 ft. I set a line stone 27x18x5 marked 1/4 for the quarter post on the south line of section 16. From this 1/4 post on the south line of section 16 at a point 26.58 ft. N. 89° 30' E. I set a line stone 26x12x6 marked 1111 for the corner to sections 15, 16, 21 and 22. At a point 26.40 ft. North from the S.E. corner of section 16 I set a line stone 23x15x6 marked 1/4 for the quarter post on the East line of section 16. At a point 26.40 ft. North of the quarter post on the East line of Sec. 16 I set a line stone 34x20x5 marked 1111 for the corner to sections 9, 10, 15, and 16. At a point S. 89° 30' W. 26.26 ft. S.W. a line stone 30x15x5 marked 1/4 for the quarter post on the North line of section 16. From the 1/4 post on the North line of the N.W. 1/4 sec. 16 is S. 89° 30' W. I put flags on the 1/4 posts and ran straight lines E & W. N & S. at the intersections I set a line stone 18x12x3 marked XX for the center corner to section 16. I set a line stone 24x18x5 marked XX for the center corner to section 16. Distances across North line of N.W. 1/4 of sec. 16 is 26.50 ft. This stone I set as the S.E. corner of the N.W. 1/4 of the N.W. 1/4 Sec. 16 at a point 13.20 ft. North of this last mentioned stone I set a sand stone 14x9x3 marked X as S.E. corner of the N.W. 1/4 of the N.W. 1/4 Sec. 16. At a point midway between the 1/4 post on the North line and the N.W. corner of Sec. 16 which was 13.13 ft. East on Sec. line from the N.W. corner of sec. 16 I set a line stone 24x13x4 marked 1/4 for the N.E. corner of the N.W. 1/4 of the N.W. 1/4 Sec. 16, T. 32, R. 16, E. This completed the survey.

NOTICE—Surveyor's Permanent Record, State of Kansas.

(Copyright, 1891, by R. A. Bailey, Topeka, Kansas.)

Geo. W. Crane & Co., Printers and Binders, Topeka, Kas.
Blank Books and Legal Blanks of Every Description.

....., Kansas, 189.....

You are hereby notified that, at o'clock A.M., on the day of 189..... I will begin a survey on Section Town South, Range in which you are interested, and shall continue the same from day to day until completed. Commencing at the corner of said Section, I shall permanently establish

..... County Surveyor,
County, State of Kansas.

Stone 18x12x3 marked XX for the center corner to section 16. I set a line stone 24x18x5 marked XX for the center corner to section 16. Distances across North line of N.W. 1/4 of sec. 16 is 26.50 ft. This stone I set as the S.E. corner of the N.W. 1/4 of the N.W. 1/4 Sec. 16 at a point 13.20 ft. North of this last mentioned stone I set a sand stone 14x9x3 marked X as S.E. corner of the N.W. 1/4 of the N.W. 1/4 Sec. 16. At a point midway between the 1/4 post on the North line and the N.W. corner of Sec. 16 which was 13.13 ft. East on Sec. line from the N.W. corner of sec. 16 I set a line stone 24x13x4 marked 1/4 for the N.E. corner of the N.W. 1/4 of the N.W. 1/4 Sec. 16, T. 32, R. 16, E. This completed the survey.

Dated at Independence Montgomery County, Kansas May 31st, 1895.
L. S. L. Hubbard,
Co. Surveyor.