

FIELD NOTES OF SURVEY NO.

Hamilton & Co. Manufacturers, Topeka, Kansas

Plat of Survey.

N.

Sections 26, 27, 34 & 35, Twp. 34, Range 16 East.


Ordered by

Geo. Cameron

Completed

April 7, 1888.

N.

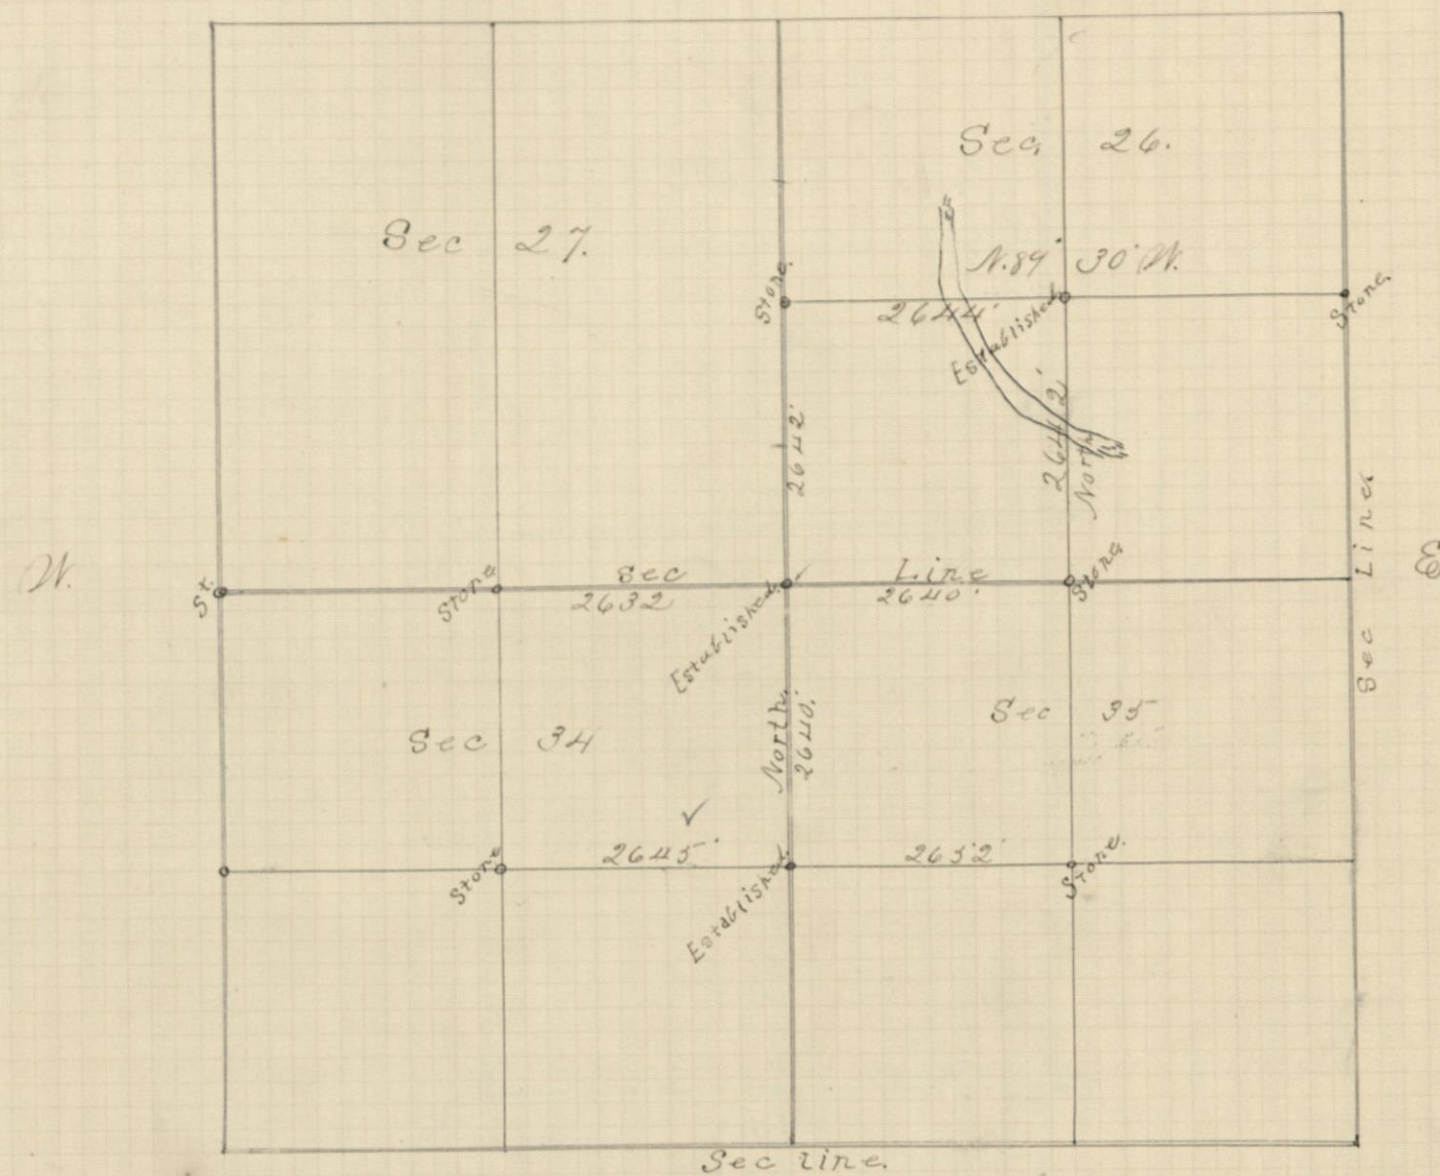

Sec line

Scale 3 inches to one mile.

I hereby certify that the above is an accurate plat of said survey.

J. L. Hibbard

County Surveyor

I was ordered by Geo. Cameron to survey and establish the corners in the above platted sections. On March 12, 1888 the following parties were notified that a survey would be made.

E. A. Roesser.

E. L. Weaver.

James Talbot.

Geo. Cameron.

William Stubblefield.

Daniel Dietz.

On April 5th I began the survey which was completed on April 7. James Lawson & John Ford were chosen as chainmen and were sworn.

I then proceeded to survey and establish the lost corners as shown by the above plat. I set for $\frac{1}{4}$ post between sections 34 & 35 a lime stone 12 x 14 x 3 marked $\frac{1}{4}$. I set for the corner to sections 26, 27, 34 & 35 a sand stone 10 x 10 x 3, marked 1111. For the center of section 26 I set a sand stone 22 x 9 x 5 marked XX.

Var. $9^{\circ} 30'$.

Dated at Independence, Kansas April 14, 1888.

Recorded April 14th 1888. at 3 P.M.

Attest: J. L. Griffin Register of Deeds.

J. L. Hibbard

Geo. Cameron

Attest: J. L. Griffin Register of Deeds.