


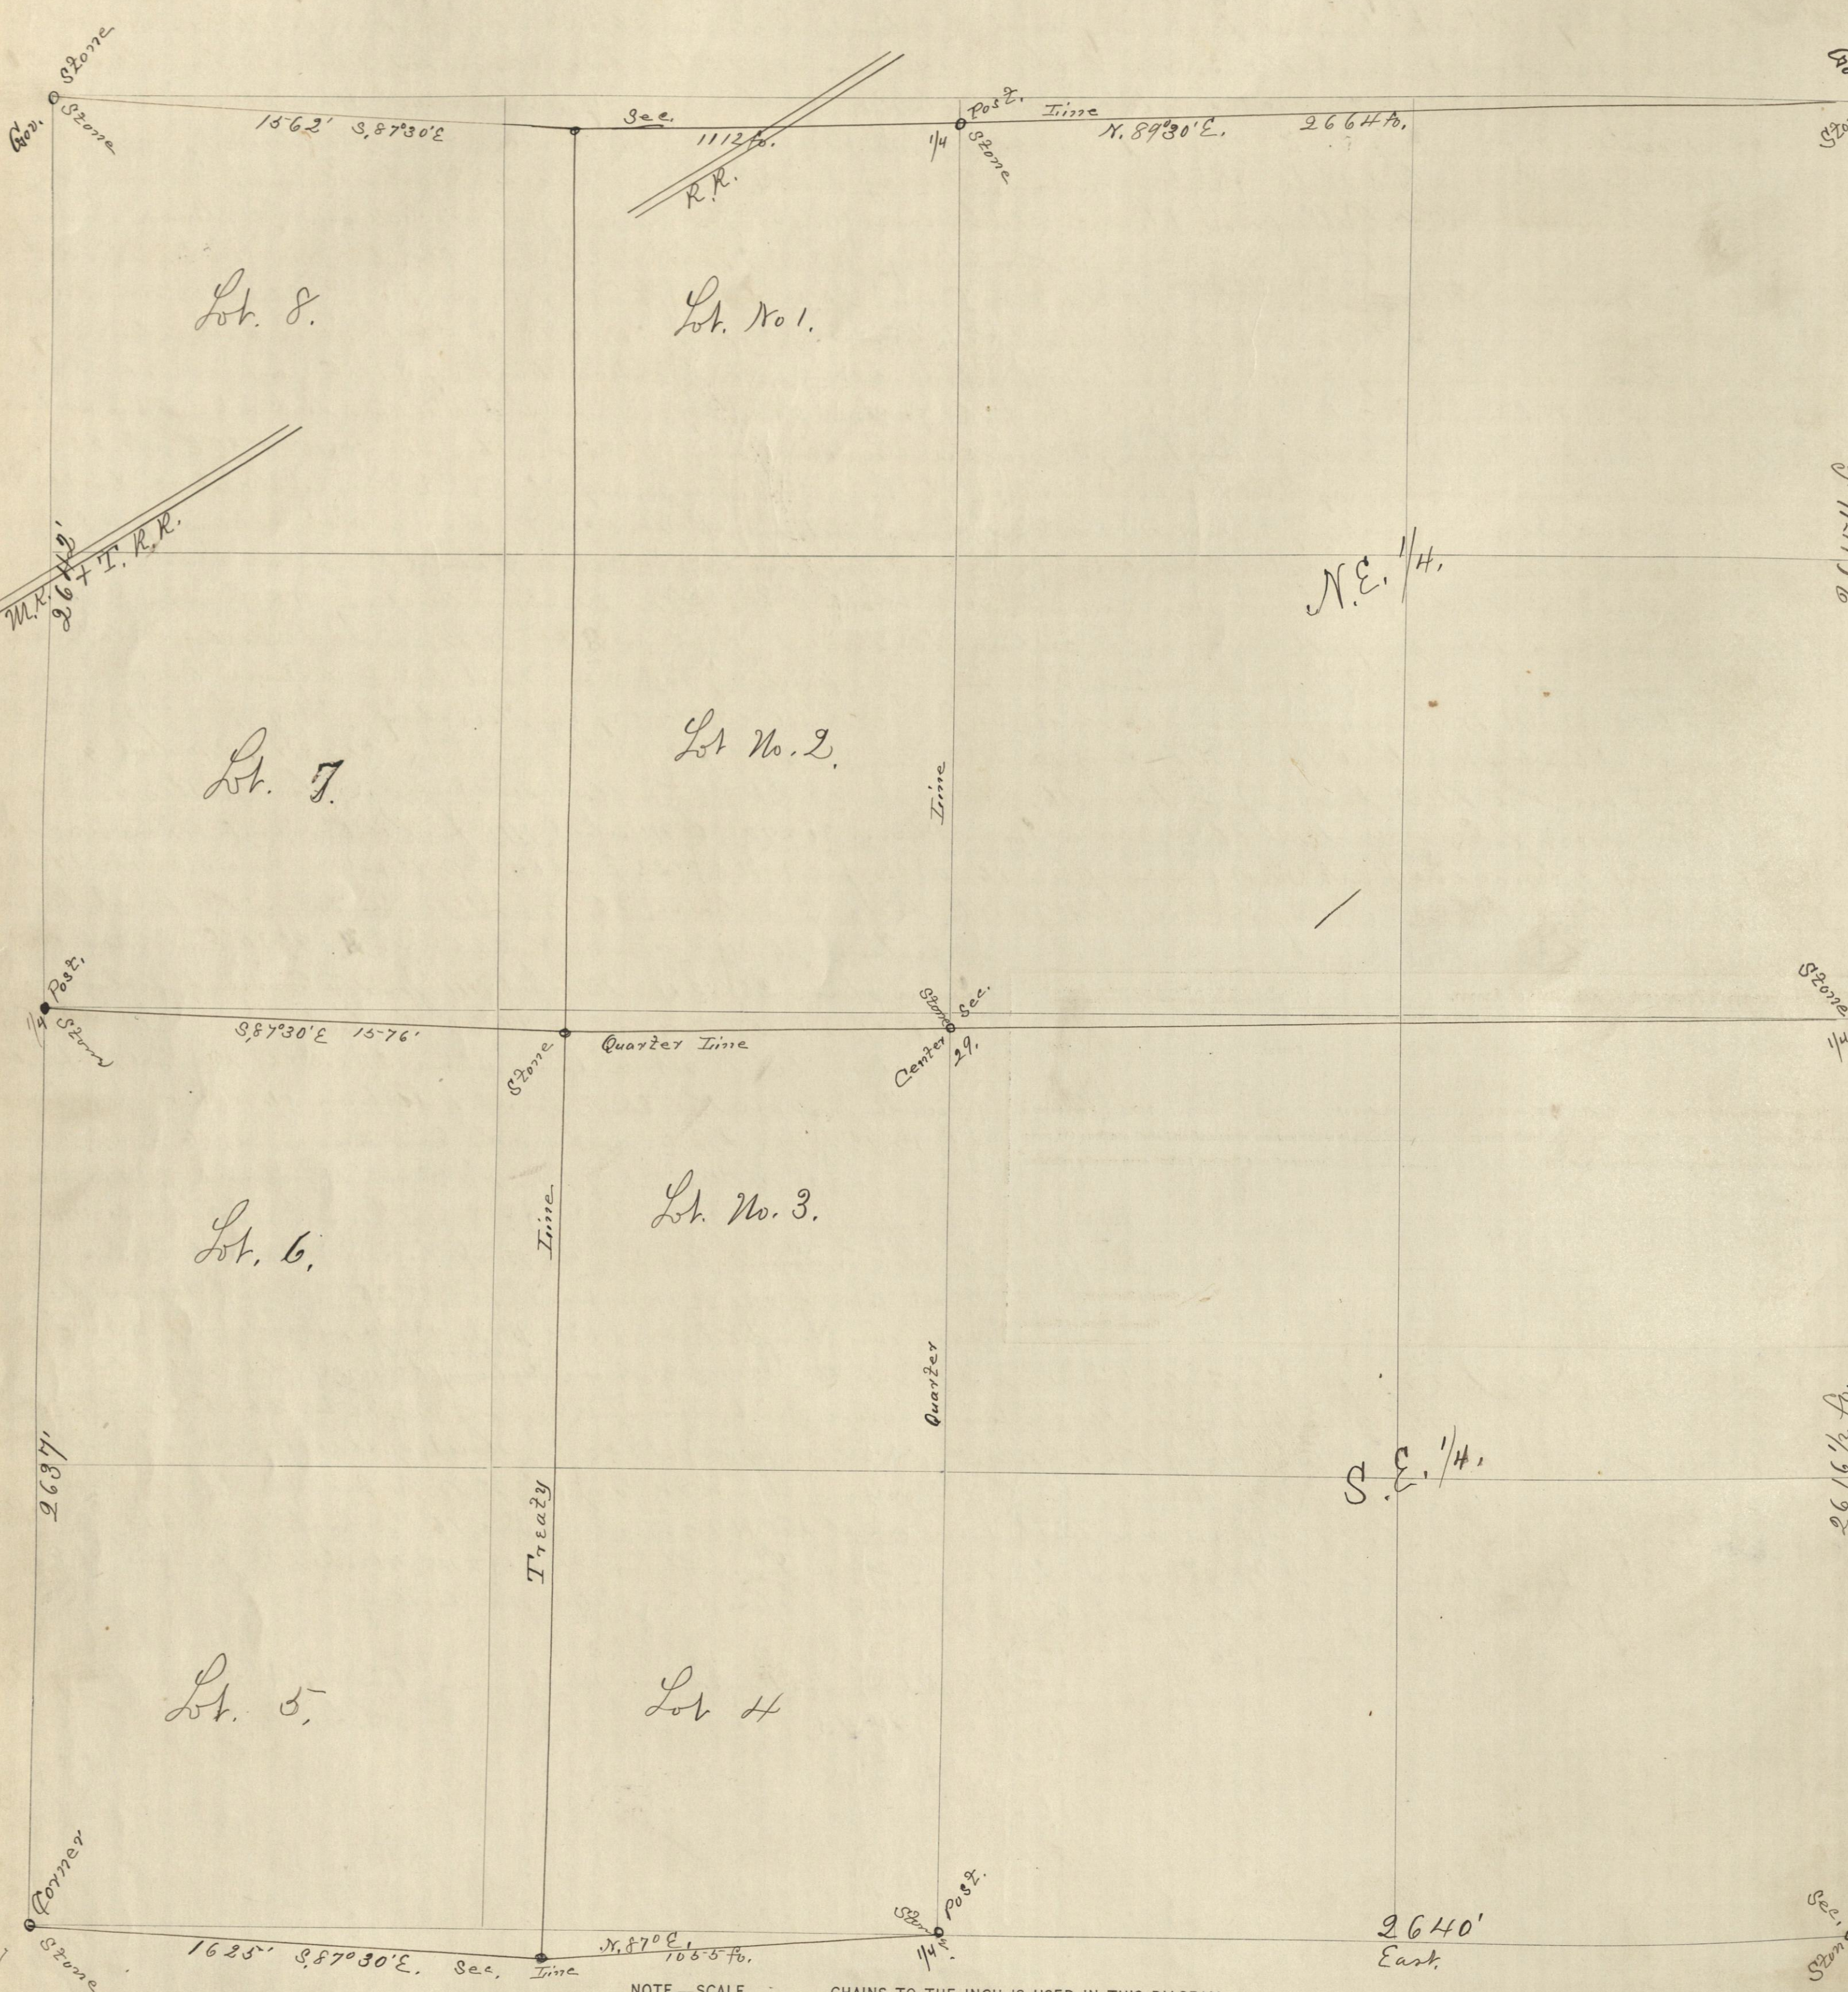

This is to certify that L. S. Hibbard, County Surveyor of Montgomery County, Kansas, was ordered by John Robertson to survey and establish Section 29, Township 34, Range 17, East. On May 14, 1895, the following named parties were notified that a survey of the above named section would be made on May 13, 1895. L. S. Hibbard, Montgomery County Surveyor, J. H. Mary E. Mann, John W. Lister, John Robertson, Joseph M. James, Milton Davis, Geo. Burghart, S. H. Day, S. L. Brown, J. F. Ford, Henry A. Purnell, Edwin C. Day, Jacob Good, A. J. Pruitte, S. L. Kurler, was present at survey and aft. for East 1/2 N.E. 1/4 Sec. 29, 1/4 R. 17, E. On May 13, 1895, the survey, Edgar Kline and L. H. Pruitte were selected as Chainmen and were duly sworn. Found a stone for former corner at the N.W. corner of Section 29, 1/4 R. 17, E. 2 ran S. 87° 30' E. at 1562 ft. from this point 2 ran to a flag. and the N.E. corner of Sec. 29, 1/4 R. 17, E. as about 1089 ft. from the stone as temporary 1/4 post the distance from by former field notes. I then went to the former corner N.E. corner Sec. 29, 2 ran S. 87° 30' E. at 2640 ft. distance from by former field notes. I found excess to be 48 ft. I divided the excess and set a line 24 ft. 16 x 16 x 5 marked 1/4 for 1/4 post on North line Section 29. Thus leaving the N.E. 1/4 2664 ft. and the N.W. 1/4 or the lot 2674 ft. wide. E. & W. I then went to the N.W. corner of Section 29, and Range as above 2 ran South at 1330 ft. Center N.W. and T.R.R. tracks at 2642 ft. a stone for 1/4 post on west line Sec. 29, at 5279 ft. a stone for S.W. corner of Sec. 29. From the S.W. corner of Section 29 2 ran S. 87° 30' E. at 1625 ft. from this point on angle point a stone in the center of the road said to be the 1/4 post on the South line of Sec. 29 was N. 87° 30' E. 1053 ft. (line very irregular) found this 1/4 post on South line of Sec. 29, 2 ran due East at 2640 ft. down stake as temporary S.E. corner. This corner was found but was standing a year or so and had been marked by me in a previous survey. Ordered by John Coffman to correct should there be any mistake in the location of this S.E. corner 2 went 1/2 mile South to the 1/4 post on the East line of Section 32, and ran marked as 2640 ft. corner out 2 ft. South of the stake as temporary S.E. corner at the point 2640 ft. North of the 1/4 post on the East line of Section 32, and R. as above 2 set a line stone 24 x 10 x 6 marked 1/4 for the corner to Sec. 28, 27, 32 and 33. Found this S.E. corner 2 ran North between Sections 27 and 28 at 2615 ft. down stake as temporary 1/4 post. From this temporary 1/4 post 2 ran North 2618 ft. N.E. corner of Section 29. From corner 2 ran North temporary 1/4 post on East line of Section 29, 1/2 ft. North and set a line stone 18 x 8 x 6 marked 1/4 for the 1/4 post on the East line of Section 29. I put flags on the 1/4 posts on the North line of Sec. 29 and also on the South line of the same Section from a point where I could see both flags and the center 2 adjusted my transit and ran a straight line from this point North to the center of Sec. 29, 2 then went back 1/4 post on the West line of Sec. 29 2 ran S. 87° 30' E. at 1576 ft. from this point 2 directed my telescope to temporary flag on the 1/4 post on the East line of Section 29, at the intersection of the 1/4 lines 2 set a line stone 24 x 12 x 6 marked X X as the center of Section 29. This completed the survey. On May 14, 1895.

Surveyor's Permanent Record, State of Kansas. Geo. W. Crane & Co., Printers and Binders, Topeka, Kas. Blank Books and Legal Blanks of Every Description. (Copyright 1895, by R. A. Bannay, Topeka, Kansas.)

Kansas, 1895.

I am hereby notified that, at _____ o'clock A. M., on the _____ day of _____, 1895, I will begin a section _____ Town _____ South, Range _____, in which you are interested, and shall continue the same day until completed. Commencing at the _____ corner of said Section, I shall permanently establish _____

County Surveyor, _____ County, State of Kansas.

at 1576 ft. from this point 2 directed my telescope to temporary flag on the 1/4 post on the East line of Section 29, at the intersection of the 1/4 lines 2 set a line stone 24 x 12 x 6 marked X X as the center of Section 29. This completed the survey. On May 14, 1895.

Noted at Independence, Montgomery County, Kansas June 1st 1895.

L. S. Hibbard
Co. Surveyor.