



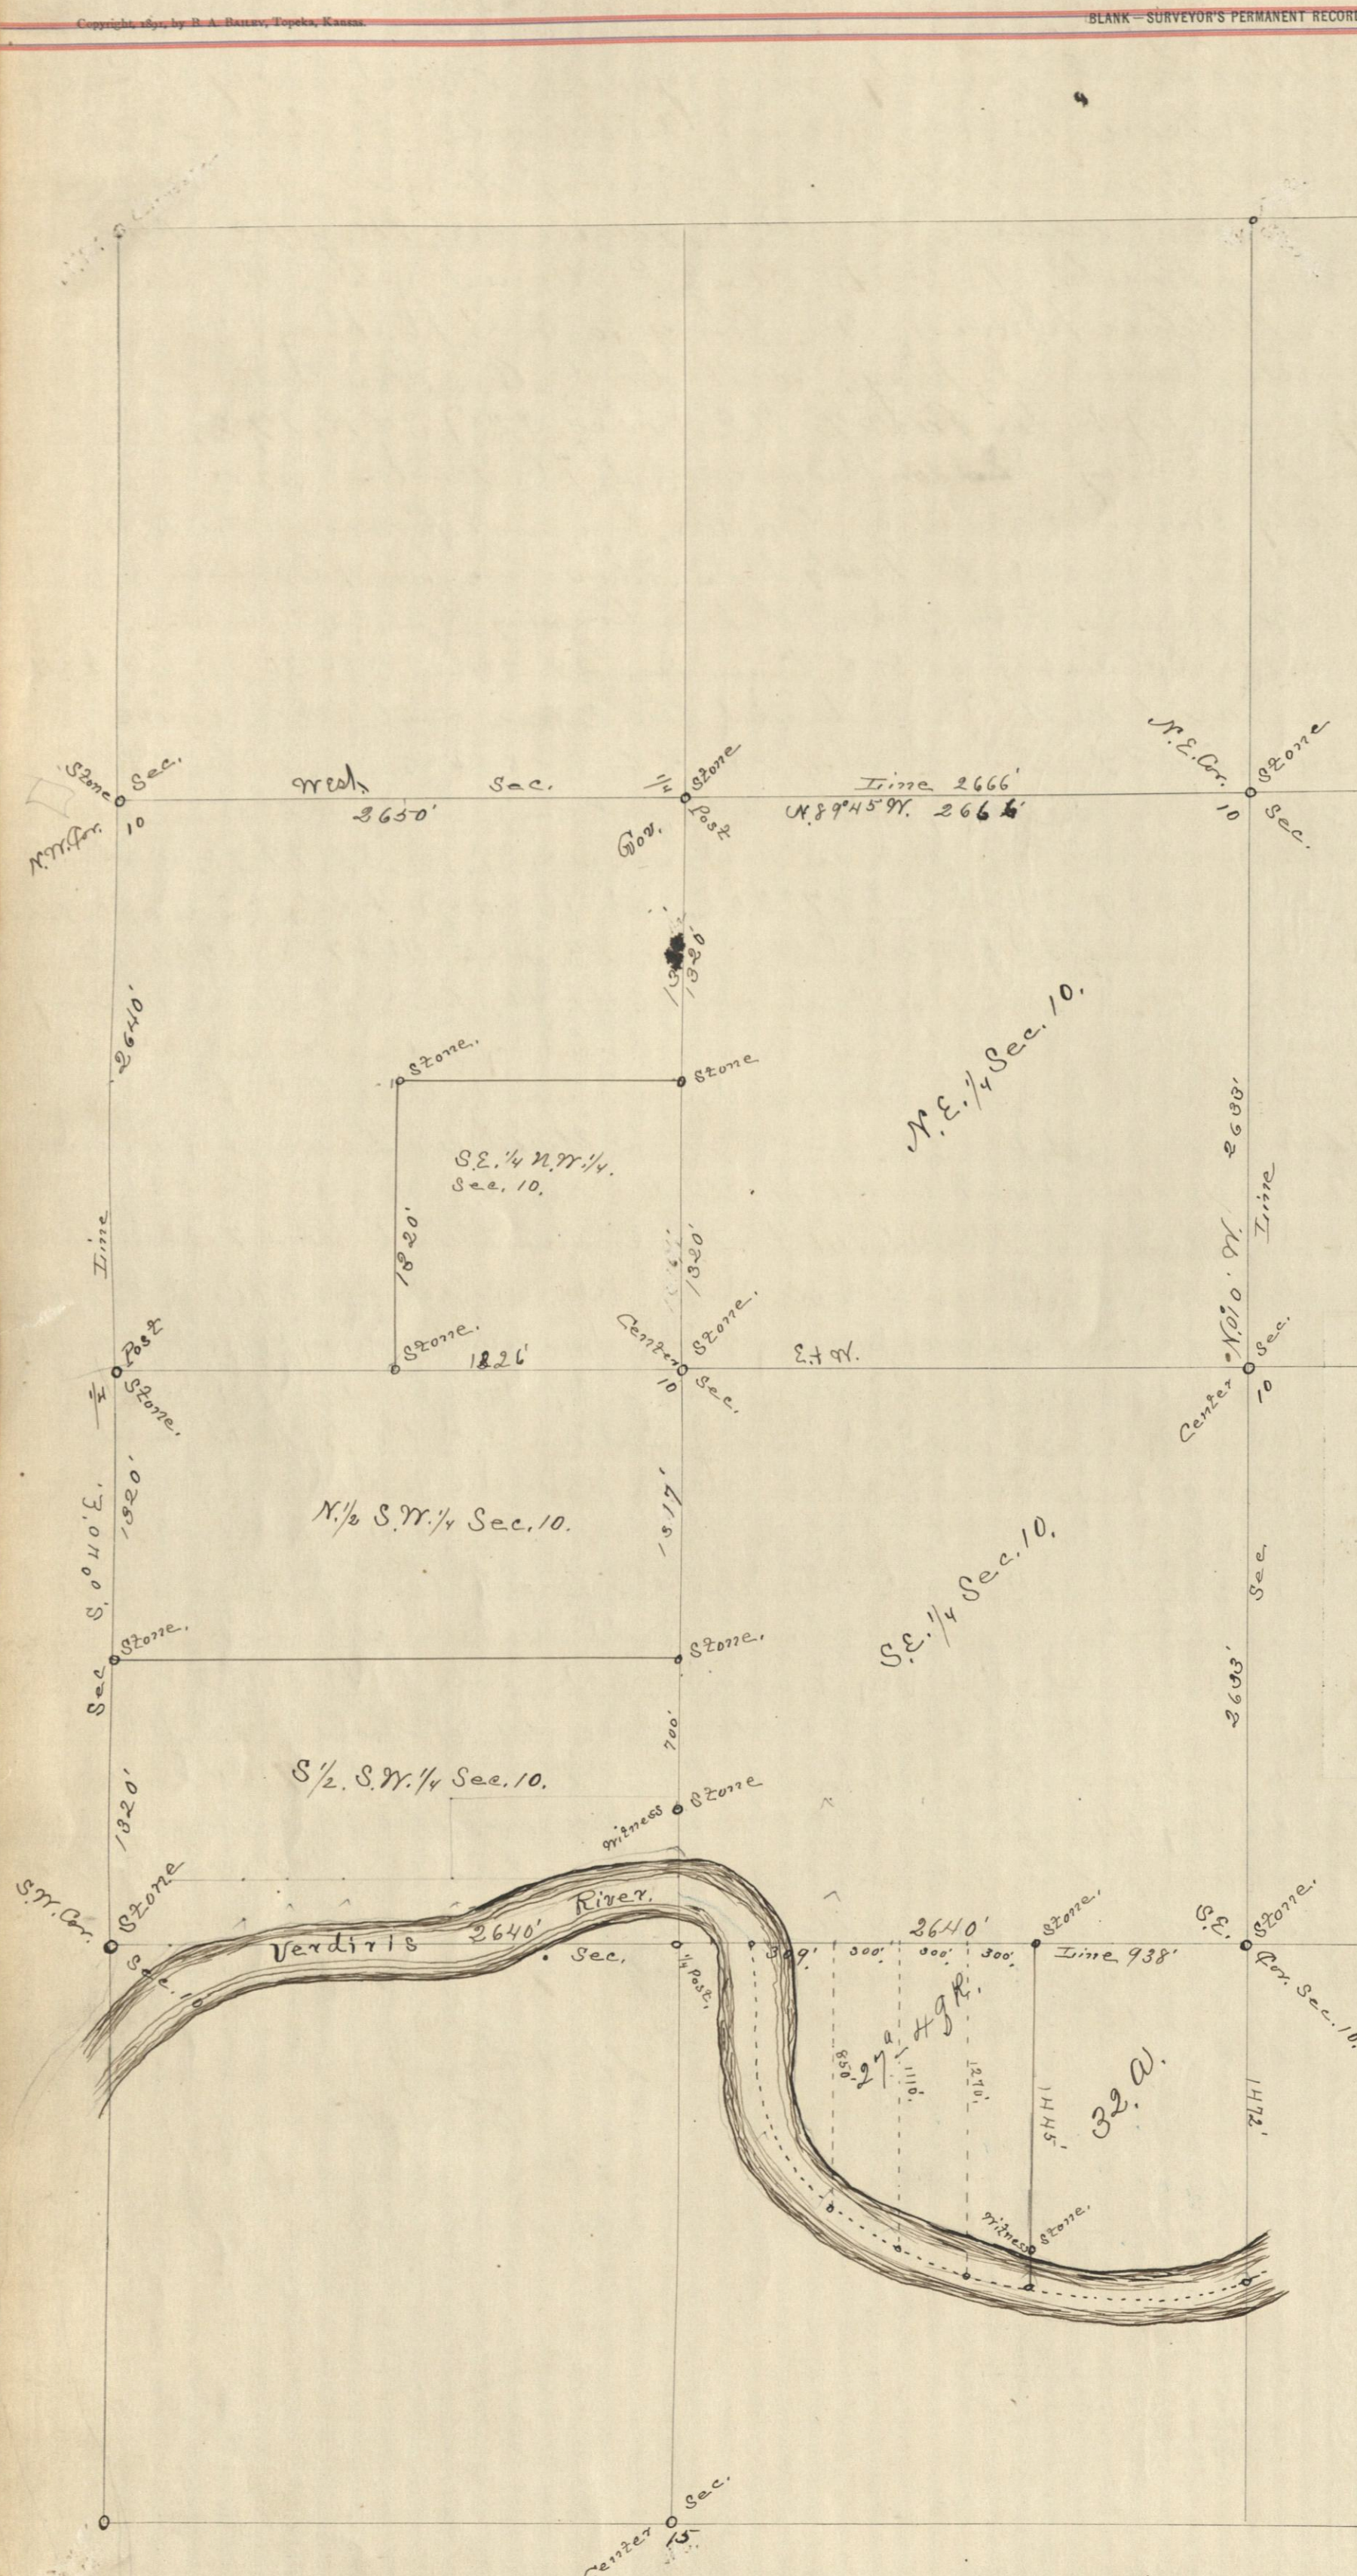

NOTE.—SCALE.....CHAINS TO THE INCH IS USED IN THIS DIAGRAM.

This diagram to be used in platting either one, four or sixteen sections. When used for one section only, scale No. 1 applies; for four sections, scale No. 2; and for sixteen sections, scale No. 3.

General Statutes 1895, § 1800: "And no diagram shall be constructed to scale less than one inch to twenty chains."

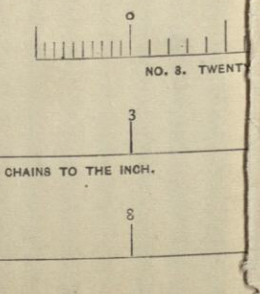

This is to certify, That I S. L. Hibbard County Surveyor of Montgomery County, Kansas was ordered by the County Commissioners of Montgomery County, Kansas, to survey and subdivide Sec. 10 (10) Township 33, R. 16, E. and establish the corners to the farm now owned by the County known as the "County Poor Farm". May 13th 1895 the following named parties were notified that a survey of Sections 9 & 10 would begin on May 20th 1895. P. S. Moore, W. H. Smith, N. F. Venable, J. W. Simpson, Joseph A. Peor, H. P. Williams, Thomas Coxfield, John Wilson, S. W. Wagner, J. H. Brewster, J. W. Callitt, also for J. C. Ford, Samuel Boley, Chas. A. Chaudoin, Alfred Blaker, Calist Fogle, C. R. Crawford, James Halliwell, Chas. Dunklin, Geo. Booker, H. W. Taggart, Jefferson P. Griffith, John Griffith, Andrew Griffith, C. A. Gutz, Thomas Steed, Geo. Snyder, Geo. J. Hunsley, J. S. Marks, John Hark.

On May 20th 1895 I began the survey. Edgar Wilson, Adam Swartz were chosen as chainmen and Jacob Betts as flagman. And were duly sworn. I then went to the S.E. corner of Sections 10, 9, 33, R. 16, E. found a portion of the permanent corner in place. From this point I ran north at 2640 ft. down stake as temporary 1/4 corner on East Side of Sec. 10, at 3280 ft. down stake as temporary N.E. corner Sec. 10. I found a witness tree standing as evidence to the N.E. corner of Sec. 10, with the corner and distance of corner as given by the permanent field notes which made the East line of Section 10, 14 ft. short. I then ran 2 down stake as the true point for the N.E. corner of Section 10. From this last named point I ran N. 89° 40' 00" at 2664 ft. 9 ft. out 9 ft. South of the line in portion of a line as the point made by the permanent as the 1/4 post on the North line of Section 10. I set my transit over the 1/4 post and ran West at 2655 ft. down stake as temporary N.W. corner to Sec. 10. From this temporary N.W. corner I ran South 0° 35' E. at 2640 ft. down stake as temporary 1/4 post on West line of Sec. 10. at 2631 ft. South of temporary 1/4 post on West line Sec. 10. Camd out 5 ft. West of a line the S.W. corner of Section 10. From this corner I ran East at 370 ft. just South of the Verdigris River and 20 ft. North 300 ft. I then ran East 1343 ft. I was 100 ft. North of North bank of the Verdigris River as shown by timber and the line would have run into the river & I set 370 ft. North enough to clear the timber and ran East to a point 2640 ft. East and 670 ft. North of this North West corner of Section 10, at this point I drove a stake supposed to be over the 1/4 line running N & S. through Sec. 10. From this stake I ran East at 1500 ft. I could clear timber & offset point 670 ft. to North line down stake at this point from this stake on Random line I ran East 1121 ft. Camd out 10 ft. South of S.E. Cor. of Sec. 10. To correct the line run as random line and temporary corner. First I located the 1/4 post on East line of Section 10, at a point 2633 ft. N. 0° 10' W. from S.E. corner of Section 10, 33, R. 16, E. I set a line stone 36x24x9" marked 1/4 also T.M. At the S.E. corner of Section 10 in place of a small portion of permanent stone, I set a line stone 35x15x5" marked 1111. In the S.E. corner of Section 10, at the N.E. corner of Section 10 I set a line stone 24x14x5" marked 1111 as the corner 1/4 Sec. 10, 11, 3 and 3. At this point I set a small portion of the permanent 1/4 post remained on the North line of Sec. 10 I set a line stone 24x10x5" marked 1/4 for the 1/4 post on the North line of Section 10. At a point 2650 ft. West from the 1/4 post on North line of Sec. 10 I set a sand stone 28x8x5" marked 1111. For the corner Sec. 9, 10, 33, R. 16, E. at a point 2634 ft. N. 0° 40' E. I set a line stone 36x16x5" marked 1/4 for the 1/4 post on West line of Sec. 10. At a point 1314 ft. South of the 1/4 post on West line Sec. 10 I set a line stone 34x18x5" marked XX as N.W. corner of the 3/4, S.W. 1/4 Sec. 10. I put a flag 20 ft. South of the 1/4 post on the East line Sec. 10 I could see both flags by placing my transit between & ran through line between I also put a flag on the 1/4 post on the North line of Sec. 10 also on the 1/4 line about 160 ft. North of the North bank of the Verdigris River I could see both flags connected them by a straight line at a point 20 ft. North of the intersection of the two lines run & establishing a point as the center of Section 10. I then set a line stone 36x15x5" marked XX as the center Sec. 10, I measured the distance E & W. on the 1/4 line through Sec. 10. Distance was 5305 ft. At a point 1314 ft. South of the 1/4 post on the North line of Sec. 10 I set a line stone 35x12x5" marked X as the N.E. corner of the 3/4 of the S.W. 1/4 of Sec. 10. From this last named stone I ran South 200 ft. set a line stone as witness stone on 1/4 line, at a point 1326 ft. West on the 1/4 line from the center Sec. 10 I set a line stone 24x12x5" marked X as S.W. corner S.E. 1/4 N.W. 1/4 Sec. 10. At a point 1320 ft. North of last named stone I set a sand stone 16x6x5" marked X as N.W. corner S.E. 1/4 of N.W. 1/4 Sec. 10. At a point 1320 ft. South of the 1/4 post on the North line of Sec. 10 I set a line stone 24x16x5" marked X for the N.E. corner of S.E. 1/4 of N.W. 1/4 of Sec. 10. From the N.E. corner Sec. 15, 33, R. 16, E. I ran S between Sec. 14 & 15 at 1472 ft. to the Verdigris River N.E. corner Sec. 15, 33, R. 16, E. I ran S & ran West on Sec. 15 between Sec. 10 & 15 at 980 ft. to the line between Sec. 10 & 15. I set a line stone 1445 ft. Connected North line of Sec. 10 making 935 ft. E & W. at a 32 acre tract in the N.E. corner of Sec. 15 North of the center of the Verdigris River. Then I set a line stone 24x14x5" marked X as N.W. corner of the 32 acre tract. From this last named stone I ran West on the Sec. line at 1209 ft. to the center of the Verdigris River & made off set as shown by the plat from the Sec. line back to the center of the River, I found the area of land to be 27449 thus the survey was completed on May 24th 1895.

NOTICE—Surveyor's Permanent Record, State of Kansas.

You are hereby notified that, at _____ o'clock A. M., on the _____ day of _____, 189____, I will begin a survey on Section _____, Town _____, South, Range _____, in which you are interested, and shall continue the same from day to day until completed. Commencing at the _____ corner of said Section, I shall permanently establish _____.

County Surveyor,
County, State of Kansas.

Document 1/4 post remained on the North line of Sec. 10 I set a line stone 24x10x5" marked 1/4 for the 1/4 post on the North line of Section 10. At a point 2650 ft. West from the 1/4 post on North line of Sec. 10 I set a sand stone 28x8x5" marked 1111. For the corner Sec. 9, 10, 33, R. 16, E. at a point 2634 ft. N. 0° 40' E. I set a line stone 36x16x5" marked 1/4 for the 1/4 post on West line of Sec. 10. At a point 1314 ft. South of the 1/4 post on West line Sec. 10 I set a line stone 34x18x5" marked XX as N.W. corner of the 3/4, S.W. 1/4 Sec. 10. I put a flag 20 ft. South of the 1/4 post on the East line Sec. 10 I could see both flags by placing my transit between & ran through line between I also put a flag on the 1/4 post on the North line of Sec. 10 also on the 1/4 line about 160 ft. North of the North bank of the Verdigris River I could see both flags connected them by a straight line at a point 20 ft. North of the intersection of the two lines run & establishing a point as the center of Section 10. I then set a line stone 36x15x5" marked XX as the center Sec. 10, I measured the distance E & W. on the 1/4 line through Sec. 10. Distance was 5305 ft. At a point 1314 ft. South of the 1/4 post on the North line of Sec. 10 I set a line stone 35x12x5" marked X as the N.E. corner of the 3/4 of the S.W. 1/4 of Sec. 10. From this last named stone I ran South 200 ft. set a line stone as witness stone on 1/4 line, at a point 1326 ft. West on the 1/4 line from the center Sec. 10 I set a line stone 24x12x5" marked X as S.W. corner S.E. 1/4 N.W. 1/4 Sec. 10. At a point 1320 ft. North of last named stone I set a sand stone 16x6x5" marked X as N.W. corner S.E. 1/4 of N.W. 1/4 Sec. 10. At a point 1320 ft. South of the 1/4 post on the North line of Sec. 10 I set a line stone 24x16x5" marked X for the N.E. corner of S.E. 1/4 of N.W. 1/4 of Sec. 10. From the N.E. corner Sec. 15, 33, R. 16, E. I ran S between Sec. 14 & 15 at 1472 ft. to the Verdigris River N.E. corner Sec. 15, 33, R. 16, E. I ran S & ran West on Sec. 15 between Sec. 10 & 15 at 980 ft. to the line between Sec. 10 & 15. I set a line stone 1445 ft. Connected North line of Sec. 10 making 935 ft. E & W. at a 32 acre tract in the N.E. corner of Sec. 15 North of the center of the Verdigris River. Then I set a line stone 24x14x5" marked X as N.W. corner of the 32 acre tract. From this last named stone I ran West on the Sec. line at 1209 ft. to the center of the Verdigris River & made off set as shown by the plat from the Sec. line back to the center of the River, I found the area of land to be 27449 thus the survey was completed on May 24th 1895.

Done 8³⁰ E.
Dated at Independence, Montgomery Co. Kansas.
June 20th 1895.
S. L. Hibbard.