


FIELD NOTES OF SURVEY NO.

Hamilton & Co. Manufacturers Topeka, Kansas

Plat of Survey No -
of
Section Nine (9) Twp. Thirty-two (32) Range, 17 East
Ordered by
M. F. Boon & Mrs. Wilson
Completed

August 20, 1888.

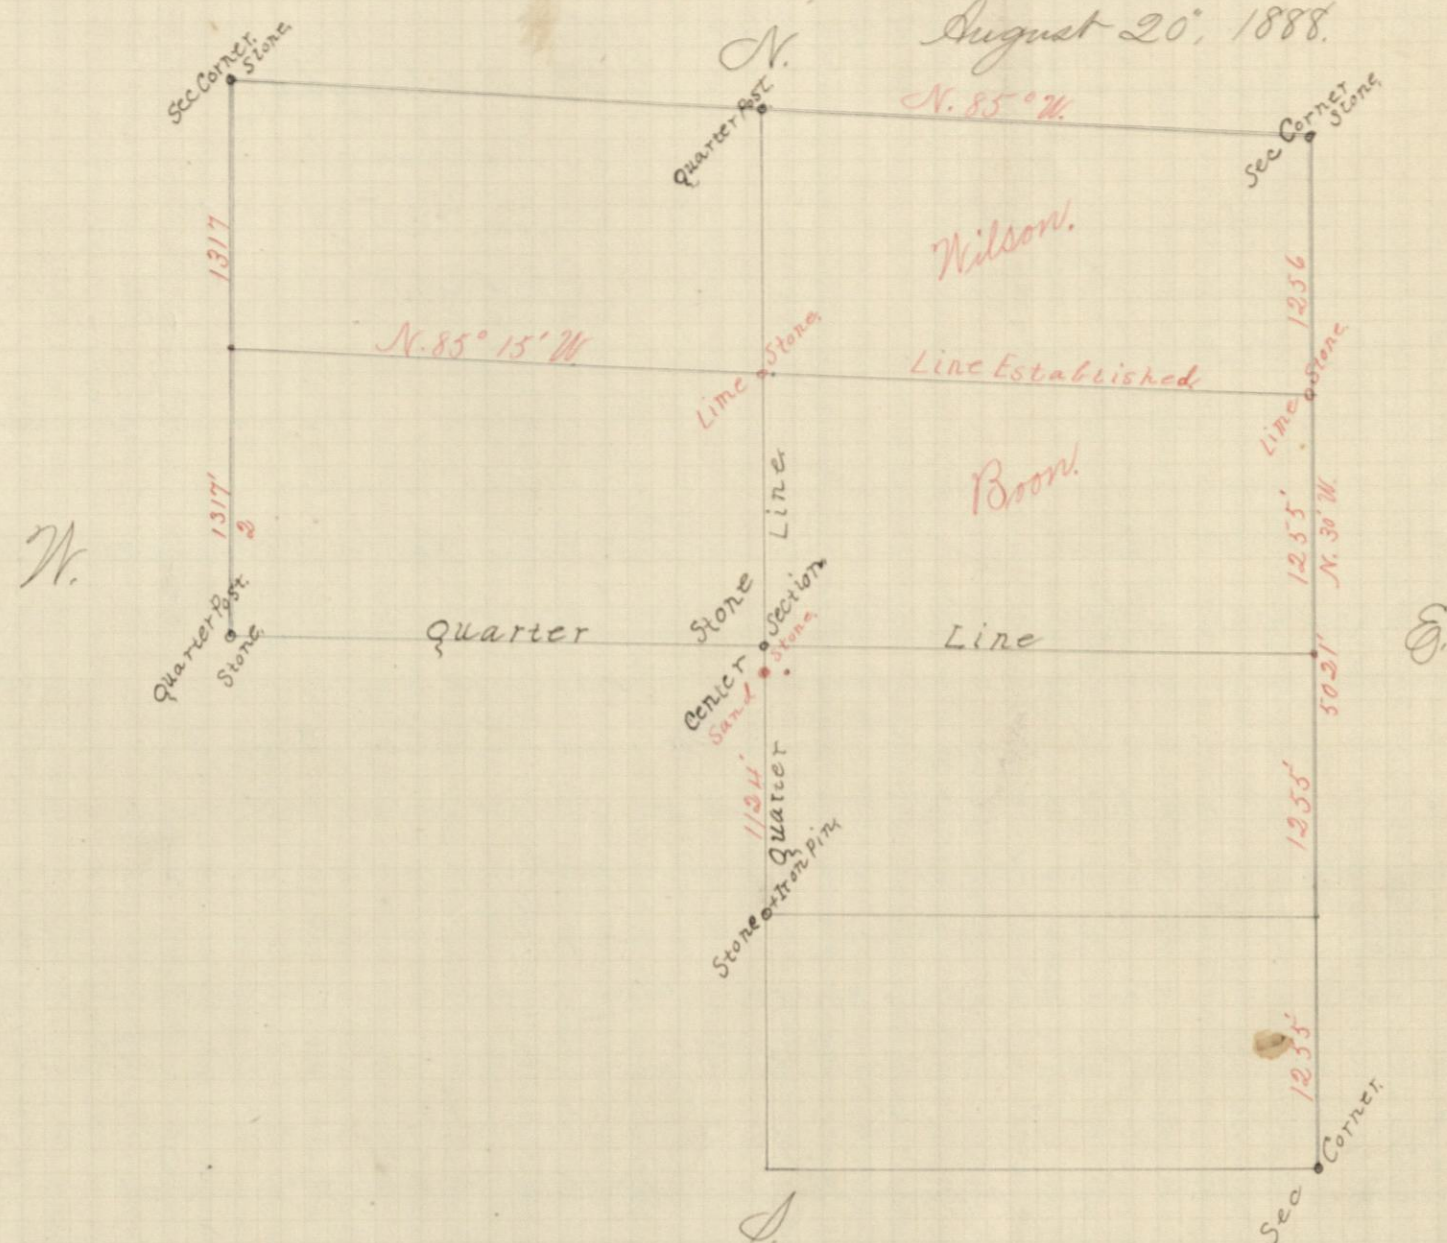

Whereby certify that the above is an accurate plat of said Survey.

J. L. Hibbard
County Surveyor.

Independence Montgomery County Kansas August 22, 1888.

J. L. Hibbard Surveyor of Montgomery County Kansas, was ordered to establish the line running East & West dividing the North East quarter (1/4) of Section Nine (9) T. 32, R. 17 East, into Eighty acre tracts, by Mrs. Wilson and M. F. Boon the owners of the land. Adam Funk and J. Beaser, were sworn as Chainmen. I then proceeded to survey and measure all lines necessary to establish the corners as shown by plat in red ink. The other corners were established as shown by dark ink. At the North West corner of the South 1/2 of the North East quarter (1/4) I set a lime stone dimensions 20 x 8 x 6 marked X. At the North East corner of the last described tract of land I set a lime stone 12 x 9 x 6 marked X. At 1124 ft North (on the quarter line) of the N. W. corner of the South 1/2 of the South East 1/4, I set a sand stone 24 x 14 x 4 marked X. This last described stone marks the North West corner of a tract of land deeded by Boon to Schultze. This survey was commenced Aug. 17, 1888, and completed Aug. 20.

J. L. Hibbard
County Surveyor.

Recorded August 22, 1888 at 11 a.m.

Attest: J. L. Griffin
Register of Deeds.