

Survey No. , Section 3 , Town 33. South, Range 16

Copyright, 1891, by B. A. BAILEY, Topeka, Kansas.

N.W. Cor. Sec. 3

Private

Bruington Survey Made Mar. 5, 1936
River 110.78' wide. Acreage -

Sec 3 Township 33 Range 16

148.09 Acres

North $\frac{1}{4}$
Corner lot
Sec 3

Parallel offset line

15'

NE $\frac{1}{4}$
Sec. 3

1/4 Sec. Line
Center Sec. 3

1/4 S.E. $\frac{1}{4}$
Sec. 3

1830'

NE $\frac{1}{4}$ SE $\frac{1}{4}$
Sec. 3

Zone
Sec.

1350'

2640'

2620'

1830'


1160'

2640'

2650'



2666'

TRUE MERIDIAN.
VARIATION EAST.

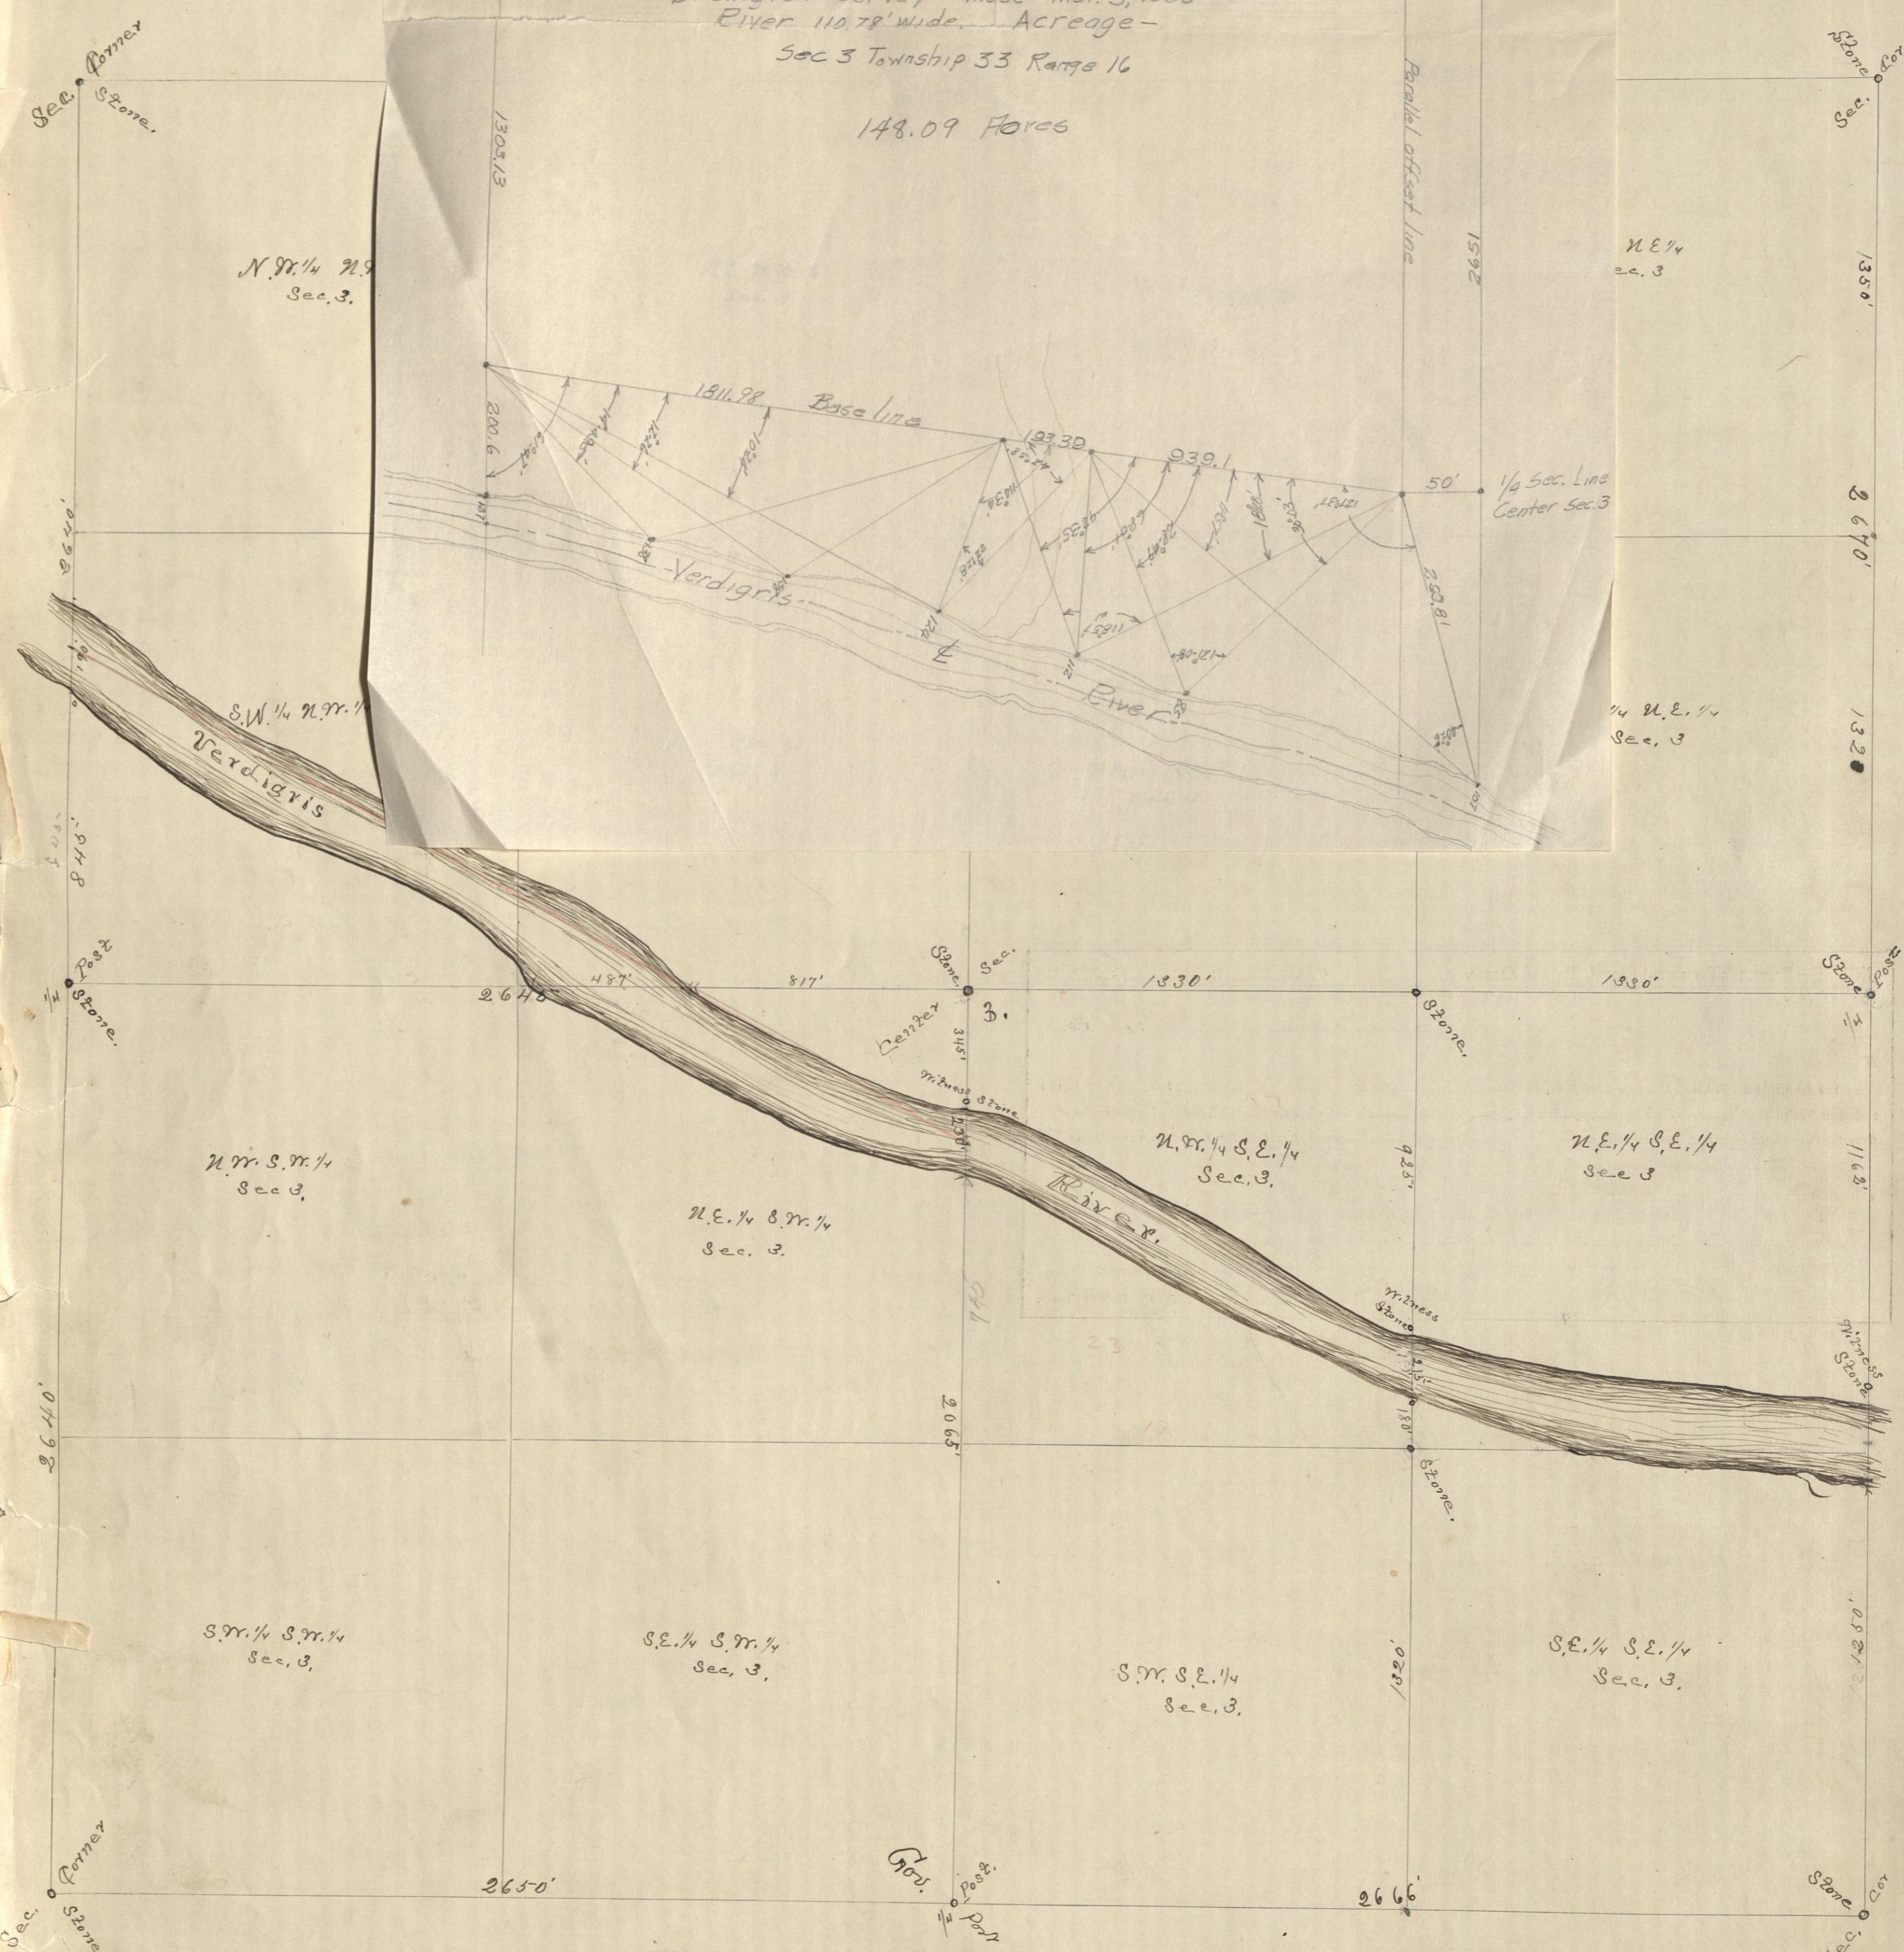

This diagram to be used in platting either one, four or sixteen sections. When used for one section only, scale No. 1 applies; for four sections, scale No. 2; and for sixteen sections, scale No. 3.

General Statutes 1889, § 1820: "And no diagram shall be constructed to scale less than one inch to twenty chains."

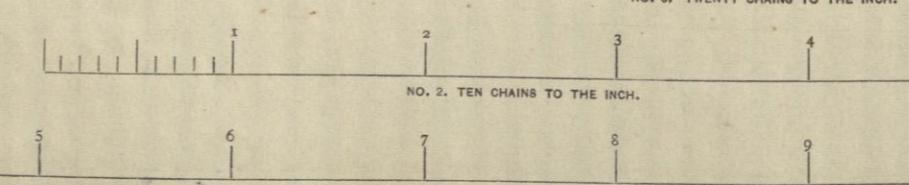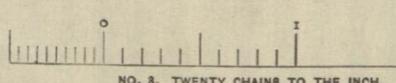

NO. 1. FIVE CHAINS TO THE INCH.

NO. 2. TEN CHAINS TO THE INCH.

NO. 3. TWENTY CHAINS TO THE INCH.