

FIELD NOTES OF SURVEY NO.

Hamilton & Co. Manufacturers Topeka, Kansas

I was ordered by L. F. Brest on January 27, 1889, to survey the N.W. 1/4 of the N.W. 1/4 of Section 18, T. 32, R. 16 E.

On January 30, 1889, I proceeded to survey and establish the corners to the above described land. This survey being private no one was notified. L. H. Henderson and Joseph Berry were sworn as chainmen.

I found the North West corner of Section 18 standing. I ran a line from this corner due South 660 ft. also S. 89° E. from the N.W. corner of Section 18 624 ft. set a Sand Stone 16x6x5 marked X.

Thence South parallel with the Range line 660 ft. set a Sand Stone 16x15x6 marked XX; Thence N. 89° W. 624 ft. to the Range line. Here I set a Sand Stone 34x12x8 marked XX. This being on the Range line 660 ft. South of the North W. corner of Section 18.

The above described tract containing 9 1/2 acres according to Gov. field notes and Government Plat Book.


Dated at Independence, Montgomery County, Kansas Feb. 1st, 1889.

L. L. Hibbard
County Surveyor.

Recorded Feb. 1, 1889, at 3 P.M.

Attest: J. L. Griffin, Register of Deeds.

Plat of Survey No. --
Of
Section 18, Twp 32, Range 16.
Ordered by
L. F. Brest
Completed
January 30, 1889.

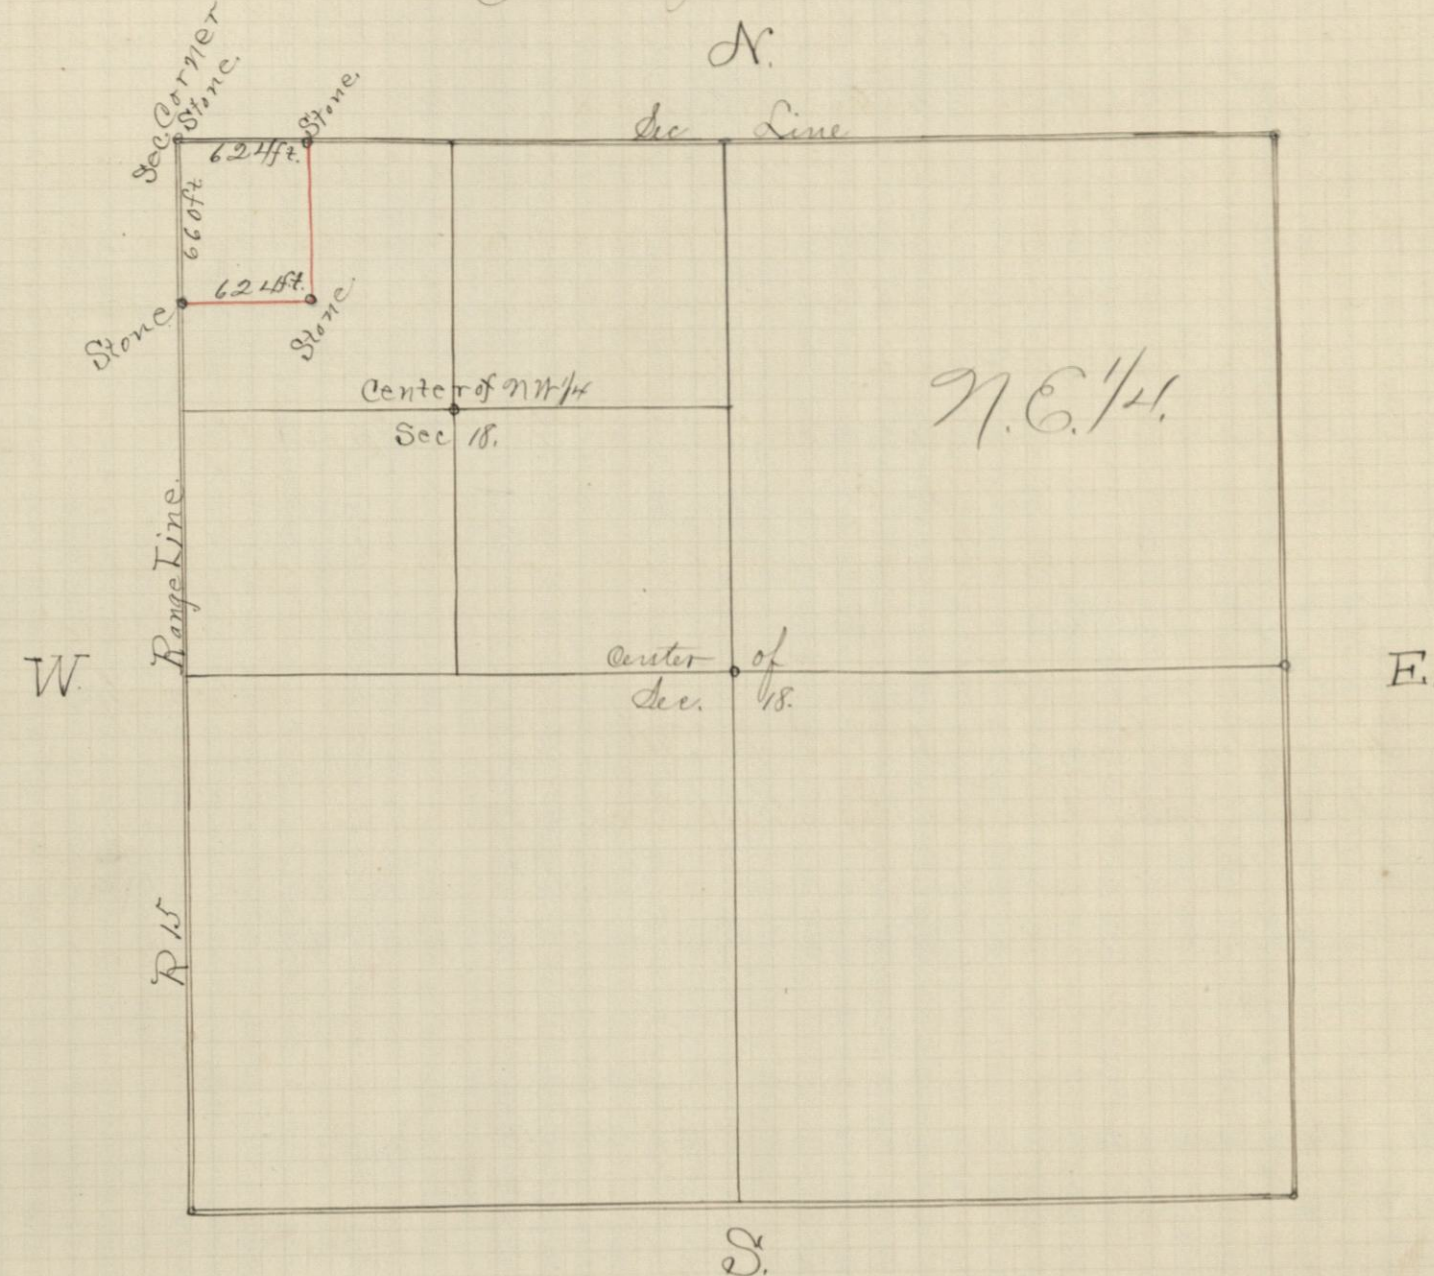

Scale ----- to one mile.

I hereby certify that the above is an accurate plat of said Survey.

L. L. Hibbard
County Surveyor