

Survey No. _____, Section 1, Town 35 South, Range 16

BLANK - SURVEYOR'S PERMANENT RECORD - KANSAS.


Sec. 36, 7, 34,
Sec. 1, 7, 35

Sec. No. 2.

Sec. No. 1.

NOTE.—SCALE.....CHAINS TO THE INCH IS USED IN THIS DIAGRAM.

This diagram to be used in platting either one, four or sixteen sections. When used for one section only, scale No. 1 applies; for four sections, scale No. 2; and for sixteen sections, scale No. 3.
General Statutes 1889, § 1800: "And no diagram shall be constructed to scale less than one inch to twenty chains."

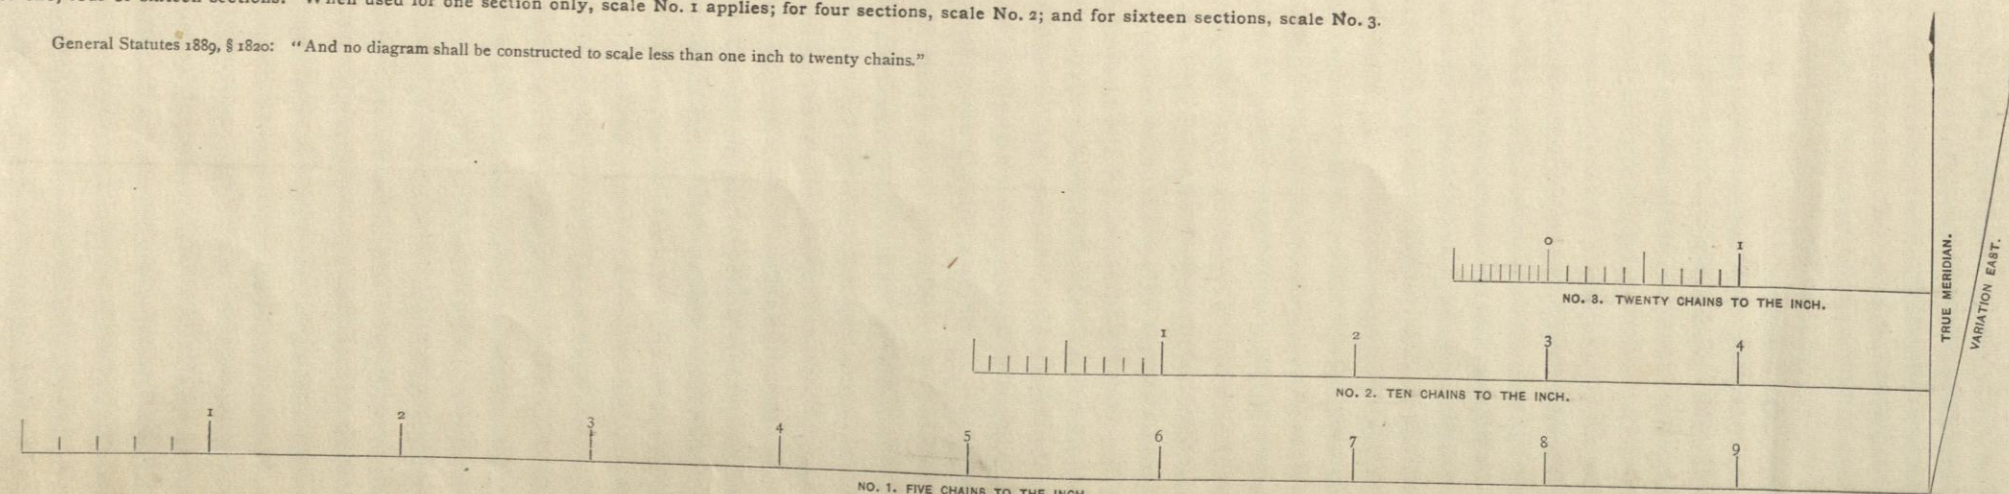

Survey No. _____, Section 1, Town 35 South, Range 16

Geo. W. Crane & Co., Topographers, Kan.

This is to certify that I, S. H. Hibbard, County Surveyor of Montgomery Co., Kansas, was ordered by C. J. Davis to survey and locate the corner to a tract of land described as follows: Beginning 200 ft. South of the N.E. corner of Lot No. 2 of Section 17, 35-R, 16-E. Thence West 272.2 ft. Thence South 140 ft. Thence East 272.2 ft. Thence North 140 ft. to place of Beginning. On Oct. 12, 1895 the following parties were notified that a survey of the above described land would be made on 21st day of Oct. 1895—C. J. Davis, Maggie M. Robins, and duly sworn I surveyed the above described tract and set stakes at the corners, Var. S 30° E.

Witness at Independence Nov. 2nd 1895
S. H. Hibbard -
Co. Surveyor.

NOTICE—Surveyor's Permanent Record, State of Kansas.

Geo. W. Crane & Co., Printers and Binders, Topeka, Kan.
Blank Books and Legal Blanks of Every Description.

(Copyright, 1891, by B. A. Bailey, Topeka, Kansas.)

Kansas, 189.....

M

You are hereby notified that, at o'clock A. M., on the day of 189....., I will begin a survey on Section Town South, Range in which you are interested, and shall continue the same from day to day until completed. Commencing at the corner of said Section, I shall permanently establish

County Surveyor,

County, State of Kansas.