

FIELD NOTES OF SURVEY NO.

June 15, 1889, I was ordered by Mrs. Elizabeth Powell to survey and establish the South East and the South West corners to Lot No. 2. and the South West corner of Lot (5) Five, in Section 31, Township 33, Range 17 East.

June 27, 1889, the following parties were notified that a survey of the above described tracts of land would be made, on July 8, 1889.

Mrs. Elizabeth Powell.

Thomas Harrison

John Hobbsen

L. S. B. Ottwell

Curtis Ottwell

William Maher

Henry Conrad (Agt. for Shannon)

July 8, 1889, I proceeded to survey and establish the corners as ordered. William Carmichael & Baron Harrison, were sworn in as chainmen. I began at the quarter (1/4) post on the North line of Section 31, and ran a line N. 86° 30' W. 80 rods, here we found the corner stone recorded between Lots One (1) & Two (2) of Section 31. From this corner I ran South 80 rods drove stake for S.E. corner to Lot 2. I then ran a line N. 86° 30' W. parallel with North line of Section 80 rods drove stake. I then ran South 80 rods and came out where the old original corner was located. Here I set a sand stone 12 x 6 x 5 marked X as the corner to Lots 4, 5, 8 & 9. 80 rods North where stake was driven I set a sand stone 18 x 8 x 5 marked X for a corner to Lots 2, 3, 4 & 5. 80 rods S. 86° 30' E. from this last described stone I set a sand stone 12 x 8 x 5 marked X for corner to Lots 1, 2, 4 & 5, which completed the survey. Var. 9° 30' E.

Dated at Independence Montgomery Co. Kansas July 15, 1889.

J. L. Hibbard

Recorded July 15, 1889 at 3 P.M.


J. L. Griffin Register of Deeds.

County Surveyor.

Plat of Survey No. - of
Section 31, Twp. 33, Range 17

Ordered by Elizabeth Powell

Completed July 8, 1889.

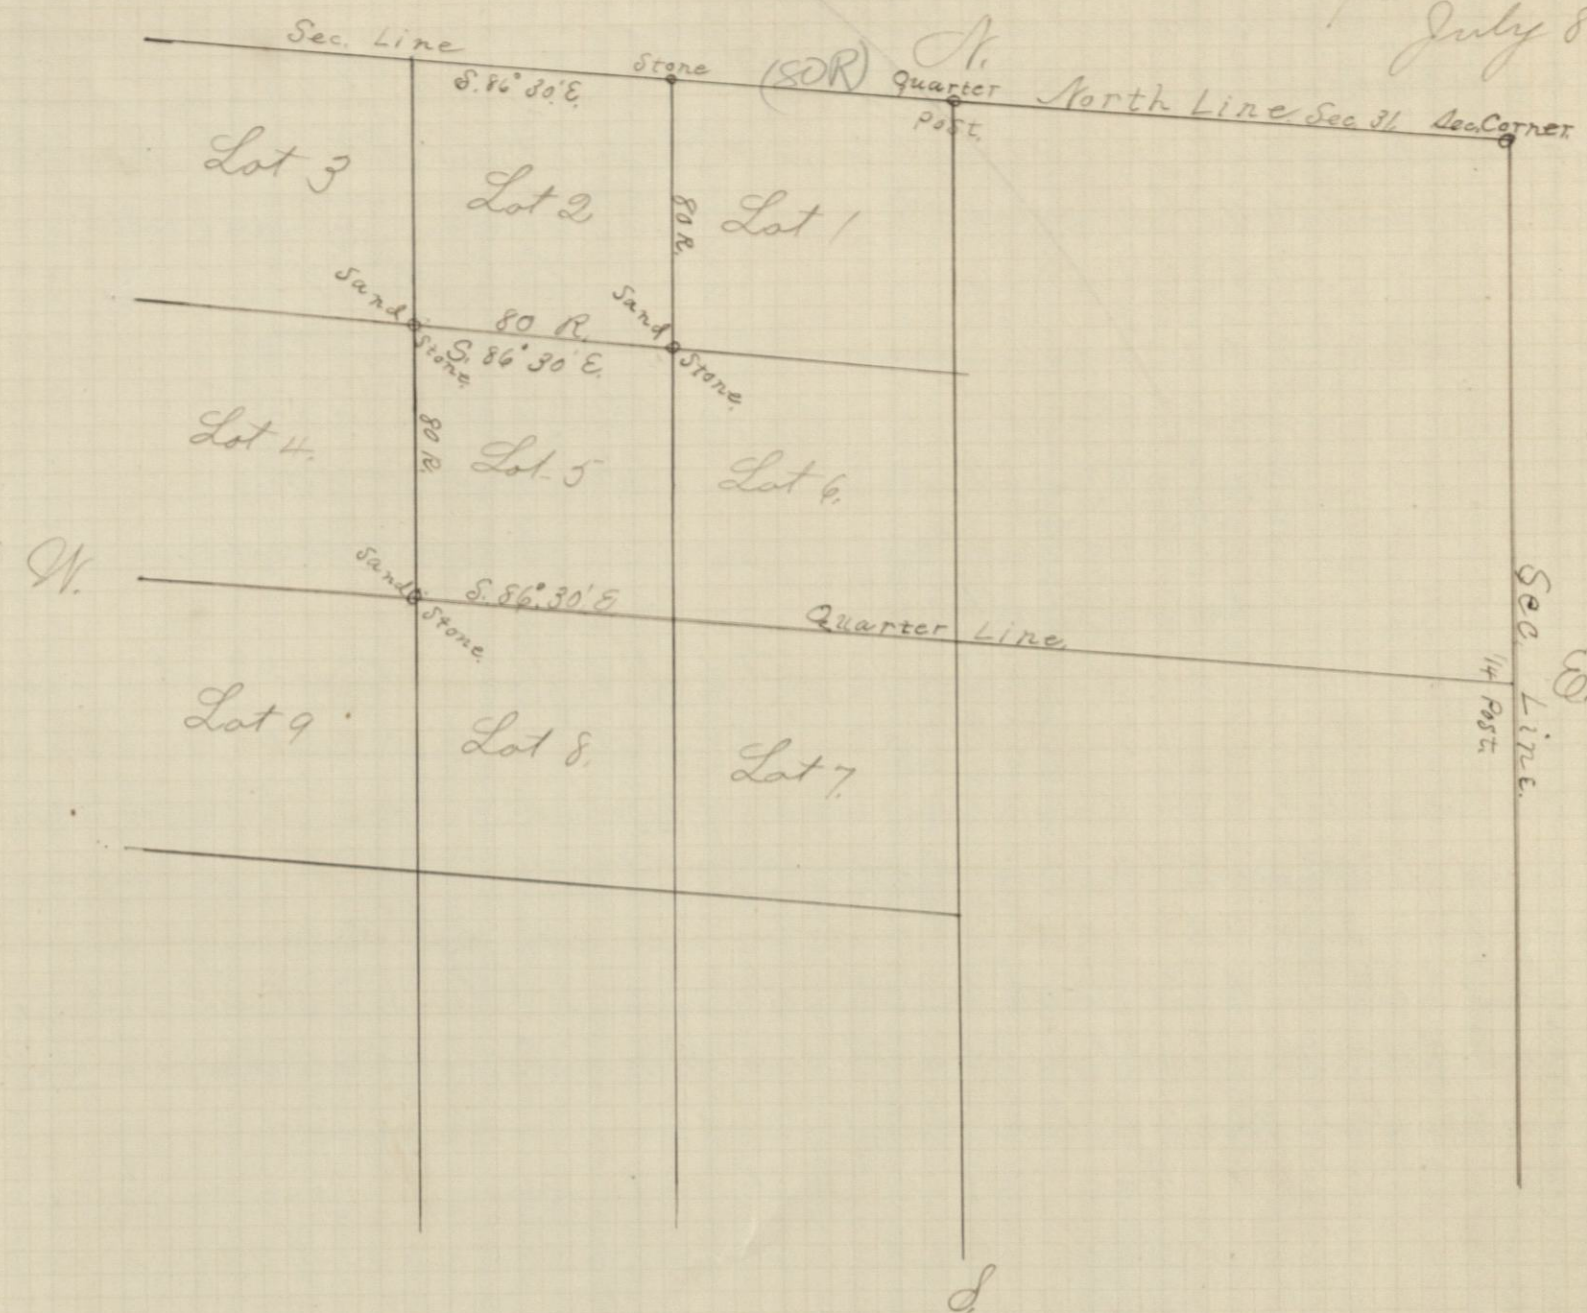

Scale - - - to one mile.

Thereby certify that the above is an accurate plat of said survey

J. L. Hibbard

County Surveyor.