



BLANK - SURVEYOR'S PERMANENT RECORD - KANSAS.

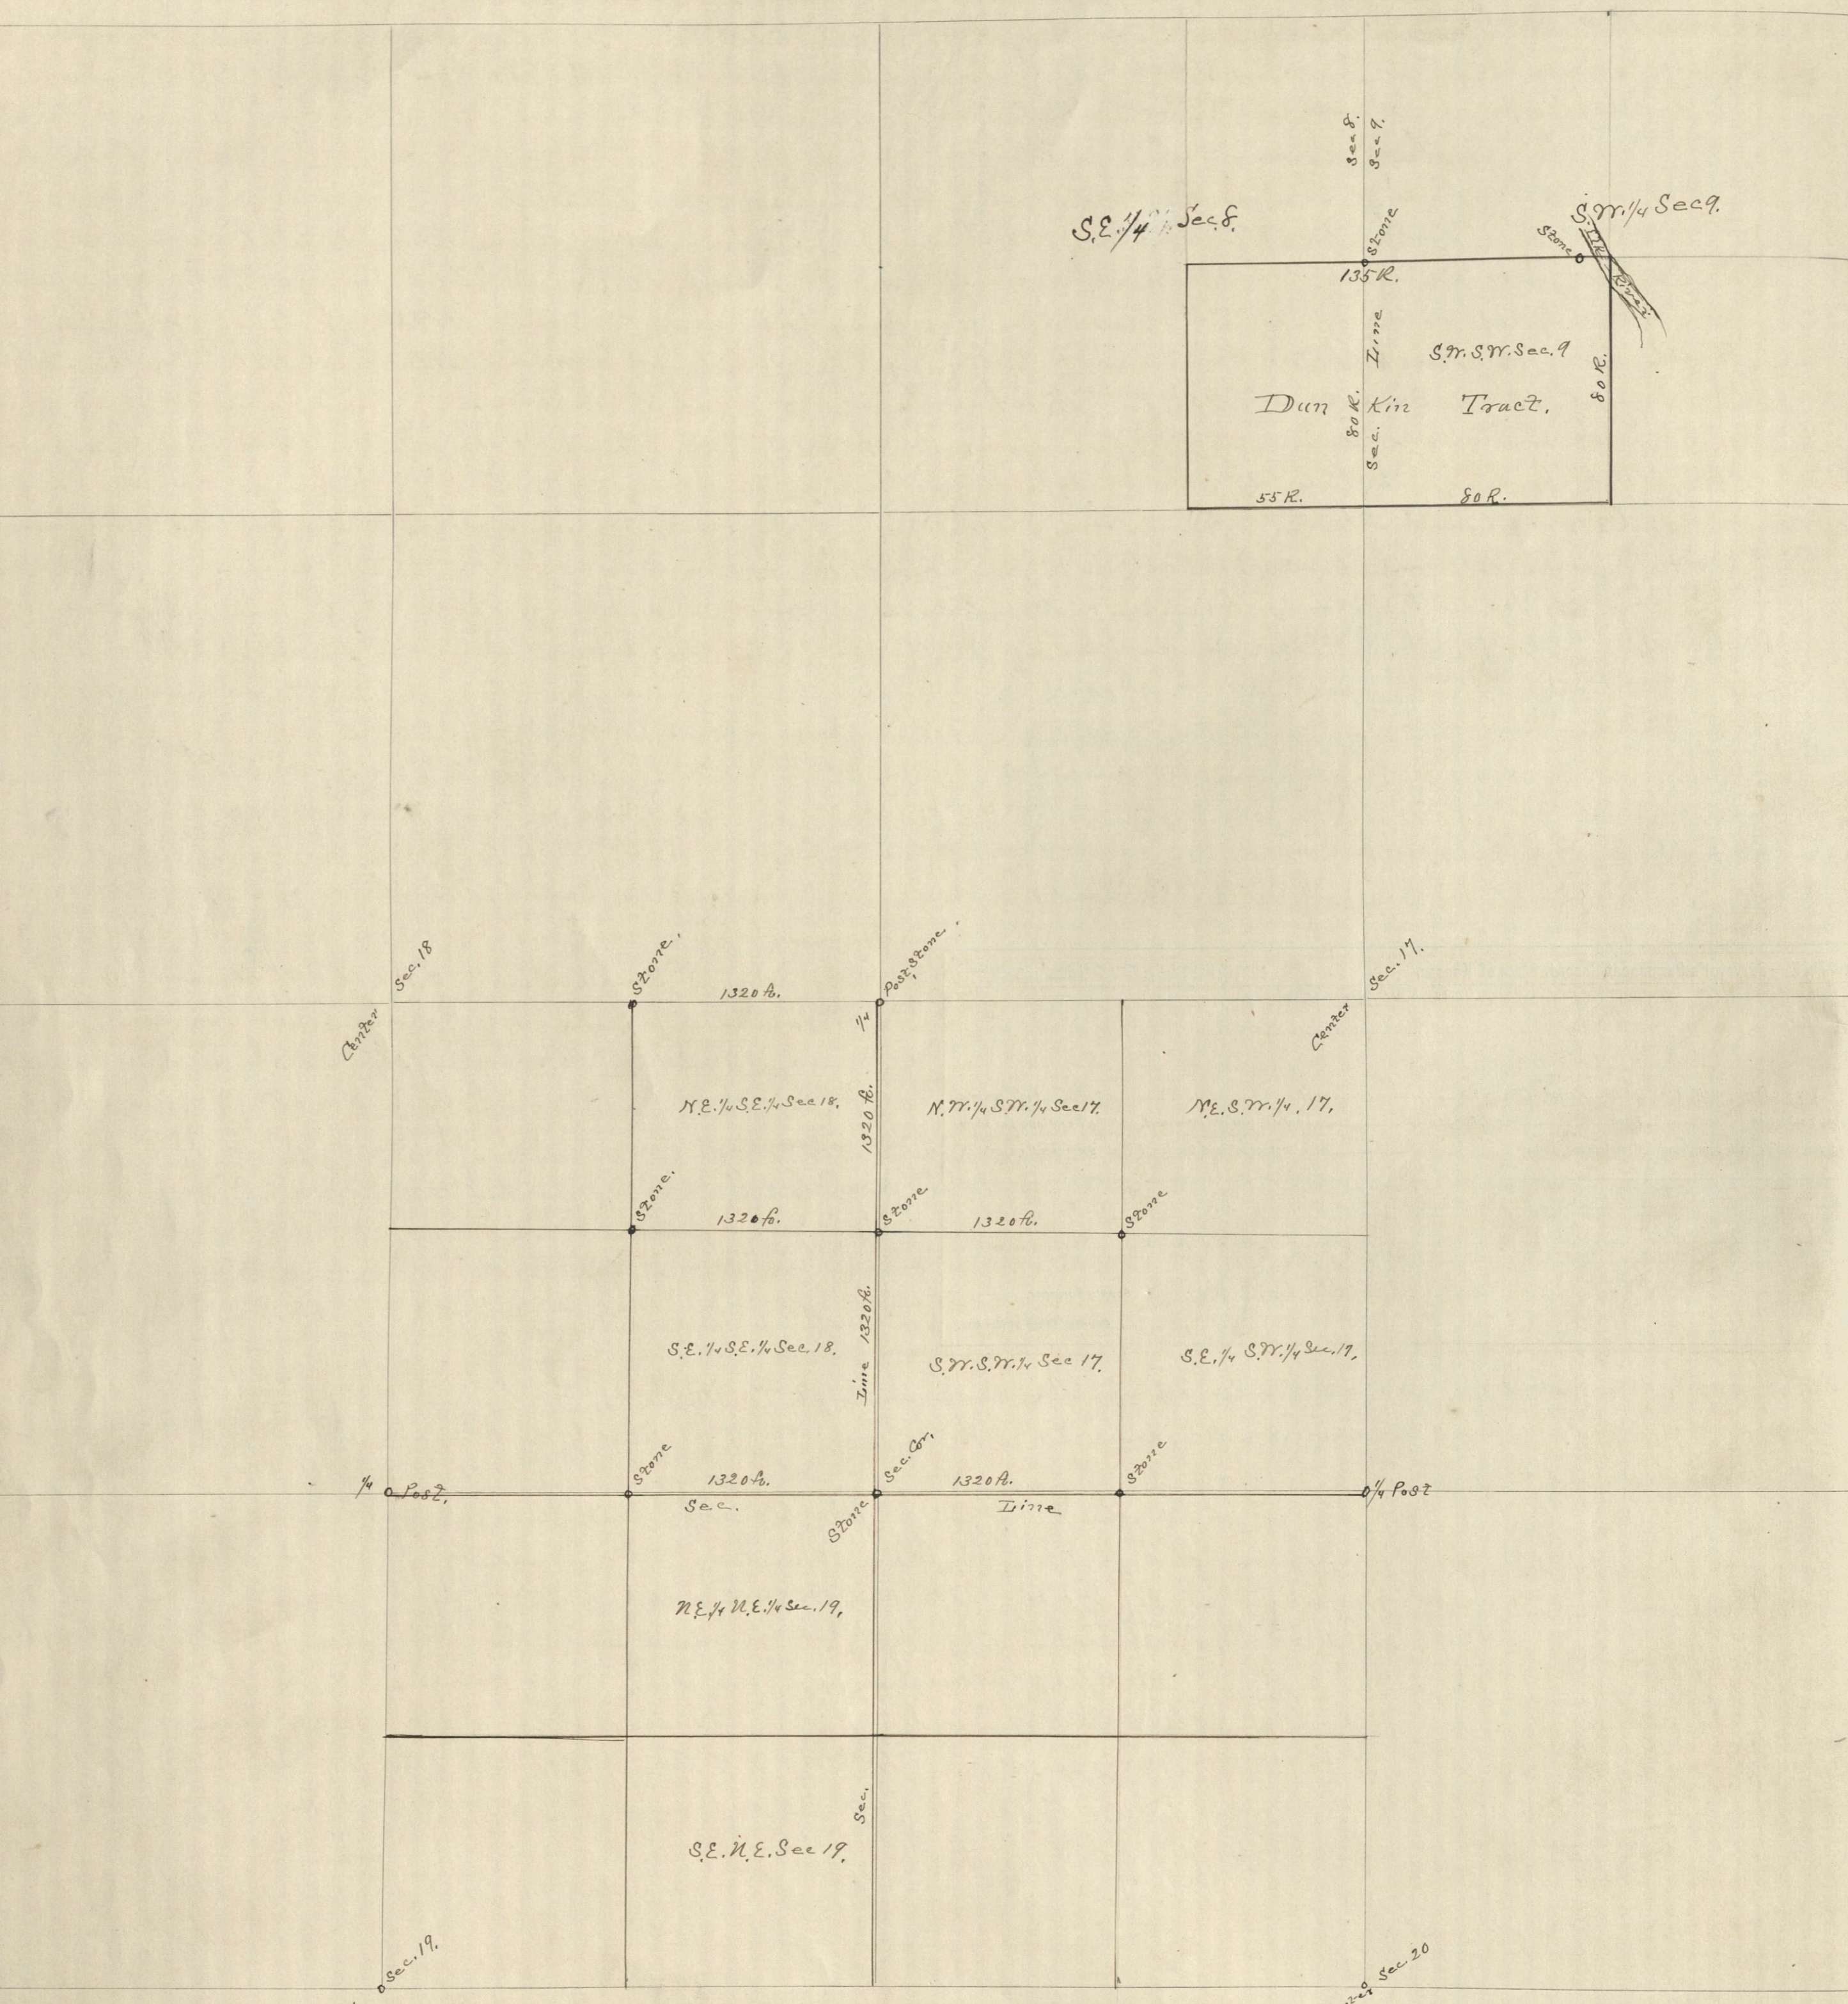

NOTE.—SCALE.....CHAINS TO THE INCH IS USED IN THIS DIAGRAM.

This diagram to be used in platting either one, four or sixteen sections. When used for one section only, scale No. 1 applies; for four sections, scale No. 2; and for sixteen sections, scale No. 3.

General Statutes 1895, § 1802. "And no diagram shall be constructed to scale less than one inch to twenty chains."

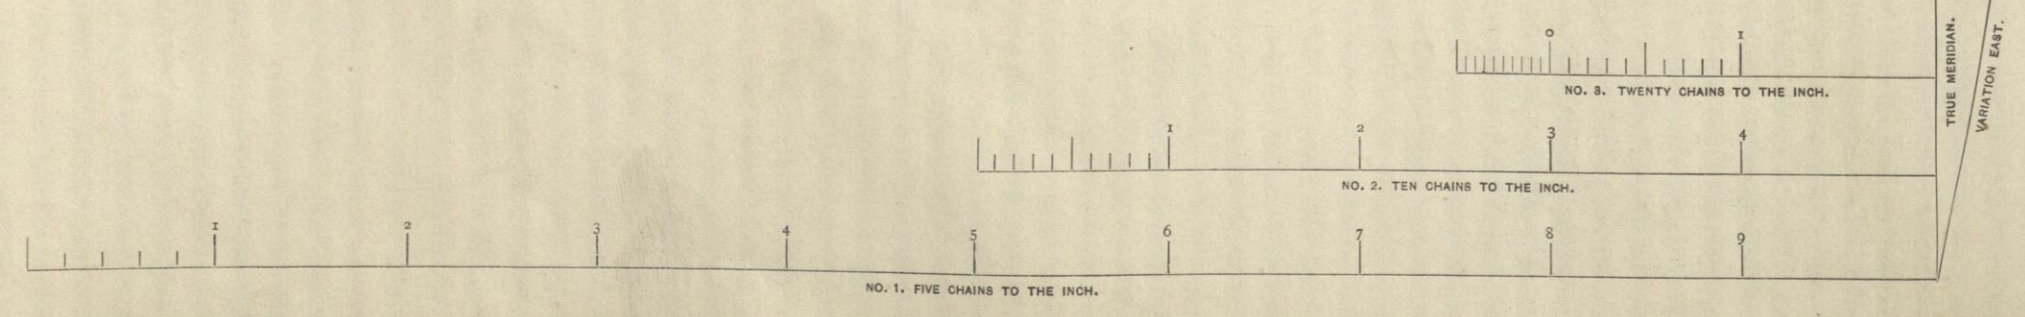

This is to certify that S. L. Hibbard County Surveyor of Montgomery County Kansas was ordered by S. J. Newmaster to locate the North line of the tract of land owned by the heirs of the late Solomon Dunkin Estate situated in Sections 8 + 9, T. 32, R. 15 E. Also an order by S. Murphy to survey the lands situated in Sections 17 + 18, T. 32, R. 15 E. The following named parties were notified that a survey of the first described tract would be made on the 24 day of Feb. 1896 S. J. Newmaster, A. J. W. Grinnick, and Harvey Dunkin Administrators of Solomon Dunkin Estate. Also the following named parties that a survey of Sec. 17 + 20 would be made on Feb. 25, 1896 L. J. Partridge, A. L. Partridge, W. K. Certain, Mrs. E. Saag, M. W. Ed. Miller, L. J. Dorwin, A. N. Fox, S. C. Chaney, S. S. Murphy, Annie Seckell, John Kneebagel. On Feb. 24, 1896 I made the survey for Newmaster + Dunkin Survey. H. A. Randall was selected as Chairman with S. L. Hibbard as duly sworn & began at the S.W. corner of Sec. 9, T. 32, R. 15, & from the S.W. corner of Sec. 9, T. 32, R. 15, on a line bearing S. 89° 25' W. and set him return sections 8 + 9 1320 ft. (800 ft) then S. 89° 25' W. 30 x 12 x 8" marked X at the N.W. corner S.W. 1/4 Sec. 9. & then ran East parallel with South line of Section 9 to Elk River as the four corners in the river & set a line stone as a line stone to the North line of S.W. 1/4 Sec. 9. From the stone set at the N.W. corner S.W. 1/4 Sec. 9, & ran West parallel with the South line of Sec. 8, T. 32, R. 15, 55 rods and stake. This established the North line of the Dunkin tract as shown by records. On Feb. 25, 1896 I began the S. Murphy survey of part of sections 17, 18 + 20, T. 32, R. 15 E. H. A. Randall + S. L. Hibbard were Chairman, H. A. Randall sworn, & began at the S.W. corner of Section 17, a stone marked + recorded and ran North 81° 15' W. at 1320 ft. down stakes as temporary 1/4 cor. at 2640 found the 1/4 post a stone from this 1/4 post & ran N. 89° 45' W. at 1320 ft. down stakes as temporary 1/4 cor. from this temporary cor. & ran S. 89° 15' E. at 1320 down stakes at 2640 ft. from marked + recorded. Having found measurements + bearings correct and found 1320 ft. North of S.W. corner Sec. 17 & set a stone a sand stone 20 x 12 x 3 marked X. At the N.W. corner of the N.E. 1/4 of the S.E. 1/4 Sec. 18 set a line stone 22 x 13 x 4" marked X at the S.W. corner N.E. 1/4 Sec. 18 & set a line stone 24 x 14 x 3" marked X. From the S.W. corner of Sec. 17 & ran East on Sec. line between Secs 17 + 20 at 1320 ft. set a sand stone 32 x 16 x 8" marked X. At the N.E. corner S.W. 1/4 Sec. 17 & set a line stone 18 x 15 x 3" marked X. & then ran South from S.W. corner Sec. 17, return Secs 17 + 20 at 1385 ft. set a sand stone 24 x 9 x 4" M X on N + W Bank of Elk River as witness stone on section line between Secs 17 + 20. This finished the survey. Dated at Elk Rapids, Montgomery Co. Kansas, March 14, 1896. S. L. Hibbard, County Surveyor.

NOTICE—Surveyor's Permanent Record, State of Kansas.

(Copyright, 1891, by B. A. Bailey, Topeka, Kansas.)

Gen. W. Crane & Co., Printers and Binders, Topeka, Kas.
Blank Books and Legal Blanks of Every Description.

Kansas, 189.....

M.....

You are hereby notified that, at o'clock A. M., on the day of 189....., I will begin a survey on Section Town South, Range in which you are interested, and shall continue the same from day to day until completed. Commencing at the corner of said Section, I shall permanently establish

County Surveyor,
County, State of Kansas.