

FIELD NOTES OF SURVEY NO.

Hamilton & Co., Manufacturers, Topeka, Kansas


I was ordered by E. L. Smith, on March 13, 1890, to survey and subdivide Section 16, Township 34 Range 15. On March 13th 1890 the following named parties were notified that a survey of the above named Section would be made on March 27th 1890.

J. H. Simpson,	E. L. Smith,	John L. Adams,
William Otis,	John Peters,	D. R. Adams,
J. O. Pierce	James Marshall,	D. B. Glaze,
J. E. Cribbs agt for	med. heirs	John C. Dobson,

On March 27, 1890 I proceeded to survey and subdivide Section 16, T. and R. as above. Ed. Anderson and James T. Caugh, were selected as chain carriers and C. Condras, marker and were duly sworn. I went to the South West corner of Section 17 T. & R. as above, I found a Government Stone from this I ran S. 89° E. at 2653 ft. found the 1/4 post on South line of Sec. 17. at 5300 ft. I drove a stake as temporary S.W. corner to Sec. 16. from this stake S.W. corner to Sec. 16. I ran S. 89° 15' E. at 2640 ft. drove stake at 5280 ft. drove stake. I then went to the South East corner of Section 15, T. & R. as above, here I found a Government corner stone I ran North 89° W. at 5280 ft. drove stake for temporary corner to Section 16. This stake was 40 ft. West of the real locating temporarily the corner. I corrected to the last driven stake. I then went to the North East corner of Section 16. Here I found a Government stone I ran South 1° West at 2662 ft. found Government 1/4 post at 5300 ft. came out 14 ft. East and 8 ft. North of the temporary corner corrected 8 ft. North of the corner established from the run from the South East corner of Sec. 15 which is 5280 ft. N. 88° 55' W. from the South East corner of Section 15. at this point I established the S. E. corner of Section 16. The South line of Section 16 being now by actual measurement 40 ft. short I corrected the temporary quarter (1/4) post on the South line of Section 20 ft. West. From the South West corner of Section 16 I ran N. 2° E. at 2640 ft. drove stake as temporary 1/4 corner. This finished survey for March 27. On the morning of March 28, 1890, I ran due North from the temporary 1/4 post at 2640 ft. drove stake as temporary corner. I then went to the North East corner of Section 16 a Government Stone I ran N. 89° W. at 2589 ft. found Government 1/4 post broken at 5223 ft. came out 22 ft. North of the temporary corner at this point I established the North West corner of Section 16. This making the West line of Section 16. 22 ft. long. For the North West corner of Section 16 I set a sand stone 20" x 9" x 3" marked IIII. I corrected the temporary 1/4 post on the West line of Section 16. 11 ft. North. I set a witness stone by the broken Government 1/4 post on the North line of Section a Lime Stone 28" x 10" x 3" marked X. For the South West corner of Section 16 I set a lime stone 18" x 11" x 3" marked IIII. At 1310 ft. S. 89° 10' E. I set a sand stone 14" x 10" x 4" marked X at 2620 ft. I set for the 1/4 post a sand stone 16" x 12" x 5" marked 4. At 5240 ft. I set for the South East corner of Section 16 a sand stone 20" x 10" x 4" marked IIII. At 1325 1/2 ft. N. 2° E. from the South West corner of Section 16 I set a lime stone 14" x 14" x 2" marked X. at 5288 1/4 ft. set a lime stone. at 2631 ft. set a lime stone 18" x 14" x 3" marked 4 for 1/4 post on West line of Sec. 16. I then connected the 1/4 posts by straight lines and at the point of intersection set the center of Section 16 a sand stone 21" x 9" x 5"

Plat of Survey, No. --- of
Section 16, Twp. 34, Range 15.

Ordered by E. L. Smith
Completed March 29, 1890.

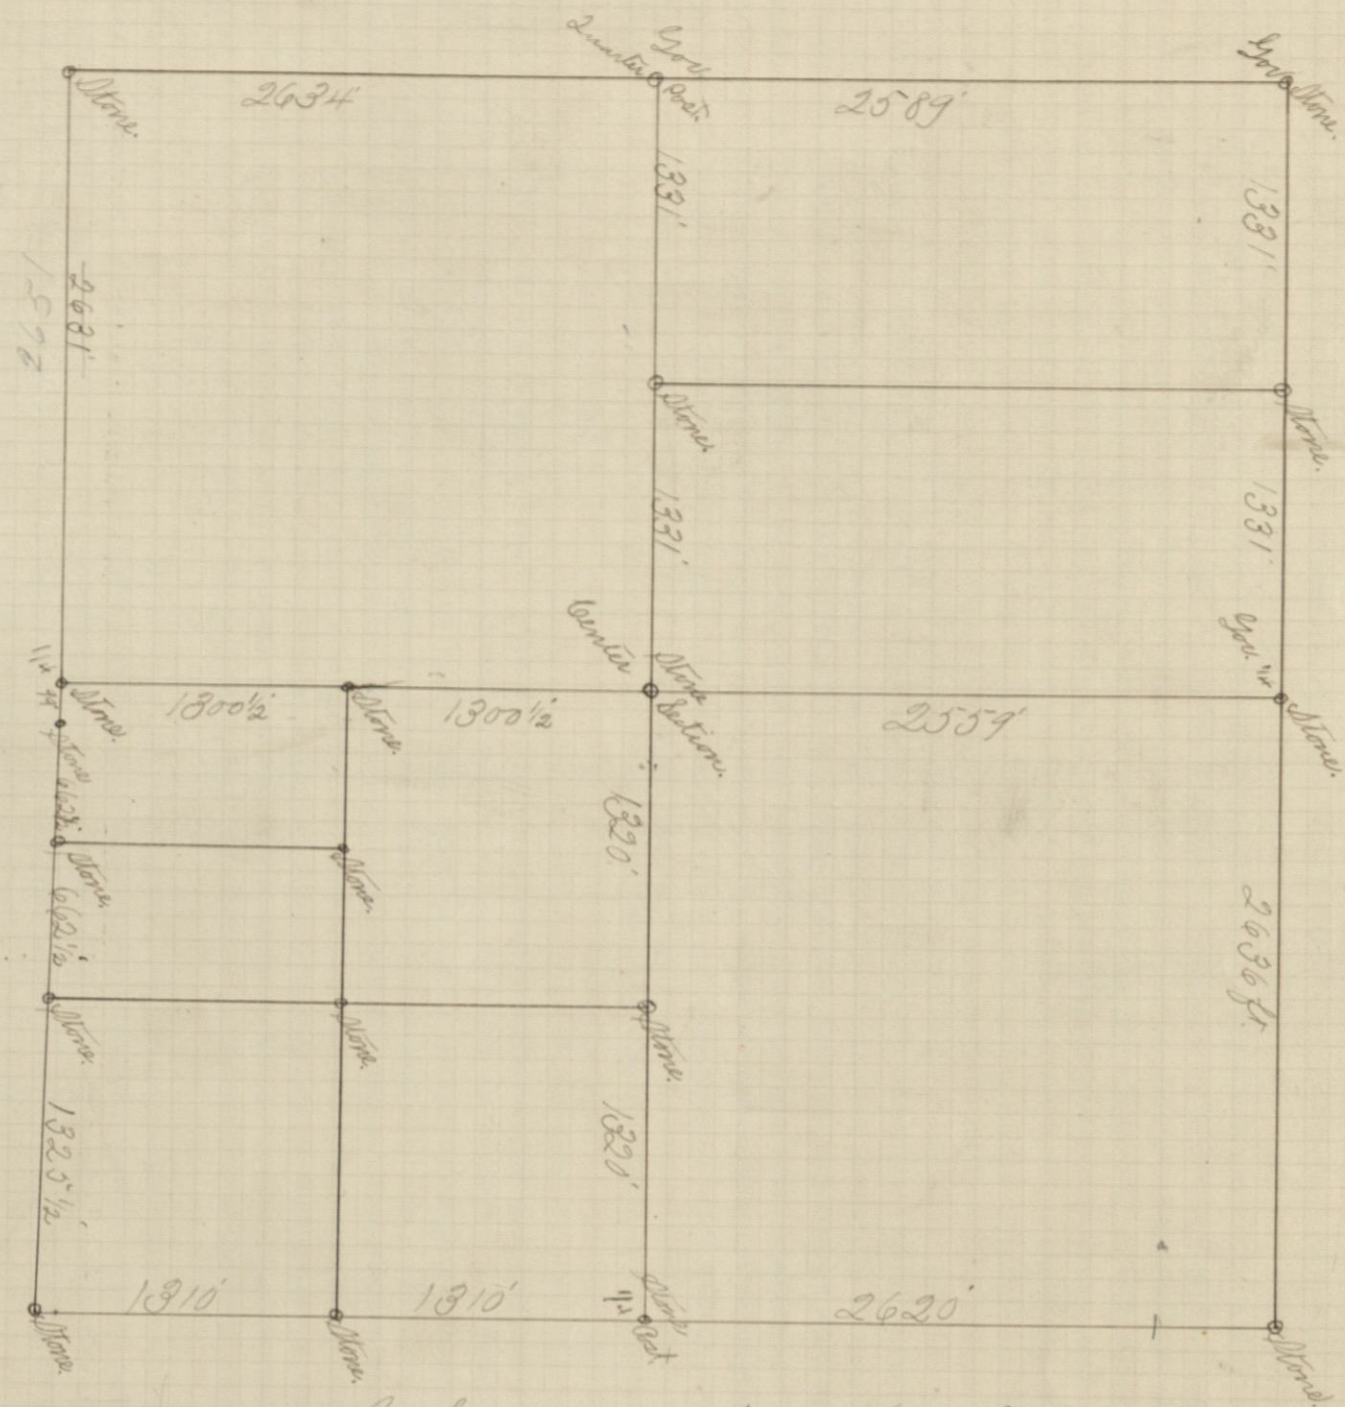

I hereby certify that the above is an accurate plat of said Survey.
S. L. Hibbard
County Surveyor.

Marked XX. Set a sand stone 1331 ft. North on the Section line from the quarter 1/4 post on East side of Section 16. 12" x 12" x 4" marked X. at 1314 ft. North of 1/4 post on 1/4 line on South side of Section 16. Set a sand stone 16" x 9" x 5" marked X for the South East corner of the N.W. 1/4 of the S.E. 1/4 Sec. 16 at 1331 ft. North on the 1/2 line of the center of Section 16. I set a sand stone 20" x 10" x 5" marked X. for the South West corner of the North 1/2 of the North East 1/4 of Sec. 16. At a point midway between the center of Sec. 16 and the 1/4 post on the West line which is 2601 ft. I set a lime stone 14" x 10" x 5" marked X for the N.E. corner of the N.W. 1/4 of the S.W. 1/4 of Sec. 16 at 662 1/2 ft. South from this last point I set a sand stone 20" x 9" x 5" marked X for the S.E. corner of the North 1/2 of the N.W. 1/4 of the S.W. 1/4 of Section 16. at 1325 1/2 ft. I set a stone on the East line of the N. 1/2 of the S.W. 1/4 of Section 16. Set a sand stone 18" x 9" x 4" marked XX. for S.E. corner of the N.W. 1/4 of the S.W. 1/4 Section 16, at 662 ft. South on the Section line from the 1/4 post on the West side of Section 16 I set a lime stone 16" x 10" x 4" marked X. Var. 9° 25'.

Dated at Independence Montgomery County Kansas this 4 day of April 1890.

S. L. Hibbard

County Surveyor.

Recorded April 14, 1890 at 4:45 P.M.

T. St. Earnest Register of Deeds.