

FIELD NOTES OF SURVEY NO.

October 25th 1890 I was ordered by L. F. Brast to survey and establish the North East corner of the N.W. 1/4 of the NW 1/4 of Section 18, Township 32, Range 16 East, Number 18, 1890 the following named parties were notified that a survey of the above named sections would be made on December 3rd 1890. L. F. Brast Mrs. S. R. Kibler, C. W. Trueblood, Hiram Foster, J. O. Simmons, John Hark, John Hill (Linn) R. L. Maddox William Kearney. On Dec. 3, 1890 I proceeded to survey and to locate said corner as was necessary in the survey called. William Russell & E. R. Foster were selected as chain men and J. H. Churchill as Marker who were duly sworn. I then went to the government 1/4 post on the West side of section 18, and ran a random line S. 89° 30' E. came out 16 ft North of the point where the 1/4 post on the East side of section 18, was located, as the point can be located by witness trees from government field notes. A Jack Oak S. 85° W. 26 links distant I found this tree standing & marked. An Elm tree N. 72° 15' E. 108 links distant I found the stump of this Elm. From these trees I relocated the 1/4 post, on the East side of Sec 18 R. 16 E. From this 1/4 post I ran N. 88° 30' W. for true 1/4 line, came out at 1/4 post on the West side of section 18. Total distance 5190 ft. Which is 2 ft less than given by government field notes. Dec 4th 1890 I began at the N.W. corner of section 18 and ran S. 88° 30' E. at 12386 ft. drove stake as distance given gov field notes for N.E. corner NW 1/4 of NW 1/4 Sec 18, R. 16 E. At 5245 2/3 ft. drove stake as temporary N.E. corner to section 18, given by government field notes as the length of the North line of section 18. I then went South to the 1/4 post on the East side of section 18 the point located by witness trees I ran North 0° 15' East 2640 ft. drove stake I then went North to the 1/4 post on the East side of section 7, R. 16 East. Ran South 0° 15' West at 2640 ft. came out 5 ft West of stake set from the run North from the 1/4 post on East side of sec 18 and 50 ft. West of the temporary corner located as the N.E. corner of sec 18. To make sure that I had left land enough for section 17 on the East adjoining. I went to the 1/4 post on the North line of section 7, R. 16 E. and ran N 89° 30' W at 2640 ft. came out Seventeen (17) ft East of the stake set from the run from the 1/4 post on the East side of sec 7. Finding section 17 full. I took the point as the N.E. corner of sec 18. Where the North line of section 18 was intersected by the run from the 1/4 post on the East side of section 18. Which was 45 ft West of the stake driven as temporary corner as distance given by government field notes. Hence I find the North line of section 18, R. 16 E. 45 ft short of the distance given by government field notes. This loss I apportioned to each 80 acres, and set the temporary N.E. corner of the NW 1/4 of the NW 1/4, 80 ft. West, as the correction there I set a line stone 16" x 9" x 7" I ran South 1320 ft. set a line stone 18" x 7" x 6". At 663 ft. N 88° 30' West set a line stone 20" x 6" x 5" as the N.W. corner of the East 1/2 of the NW 1/4 of the NW 1/4 of sec 18, R. 16 E. Ran North 1320 ft. set a line stone 22" x 8" x 6" as the NW corner to the East 1/2 of the NW 1/4 of the NW 1/4 of sec 18, R. 16 E. For a 1/4 post on the East side of section 18. Set a sand stone 20" x 13" x 6" marked 1/4. For North East corner of section 18 set a sand stone 26" x 12" x 6" marked III. Dec 5 1890 I ran South from S.E. corner of NW 1/4 of the NW 1/4 sec 18 where this line intersected the East and West 1/4 line I set a sand stone. This completed the survey.

Dated at Independence Montgomery Co Kansas Dec 13 1890

S. L. Hibbard as Surveyor

Filed in this Office Dec 13 1890. AT 11 AM


Recorded this 13th day of Jan. A.D. 1891

Attest F. H. Earnest Register of Deeds

Plot of Survey

Section 18, Twp. Thirty-two Range Sixteen

Ordered By
L. F. Brast Completed
December 5th 1890

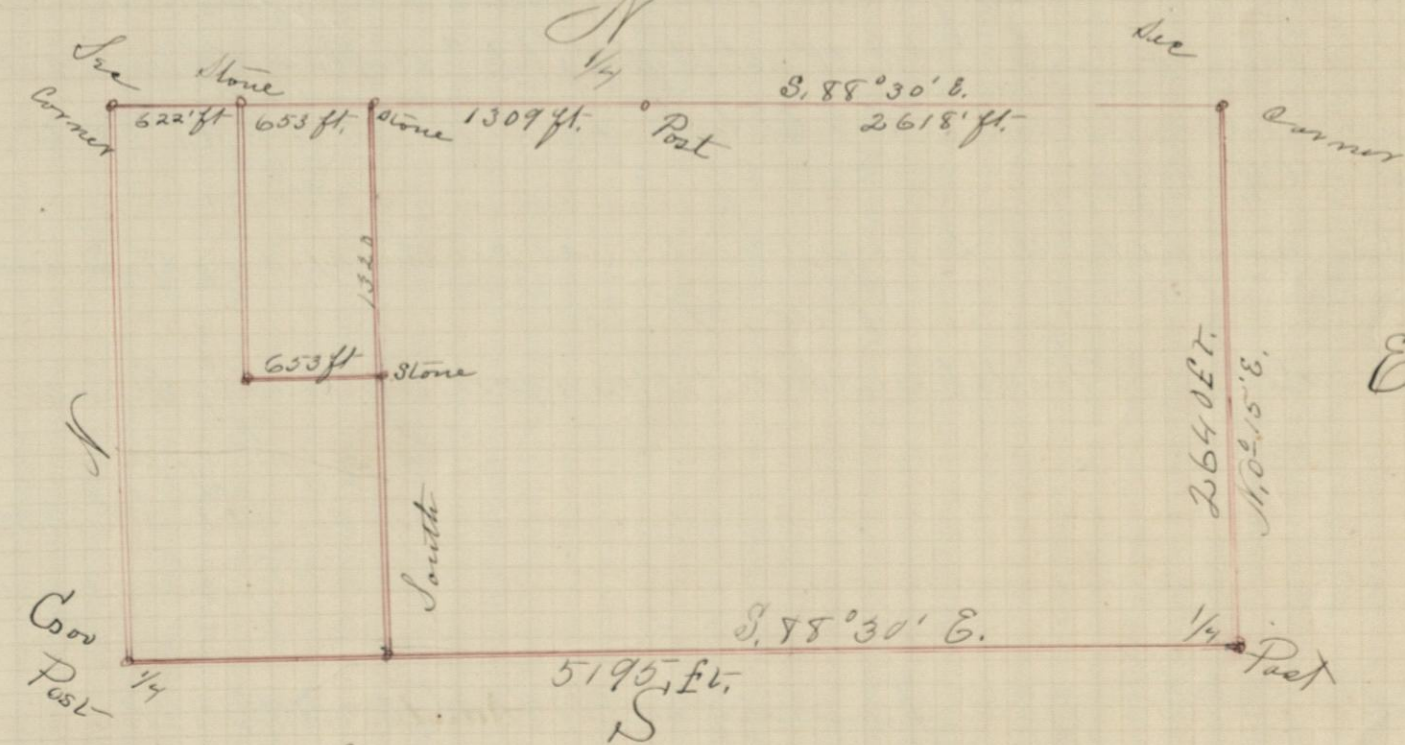

Scale --- to one mile

I hereby certify that the above is an accurate plot of said survey.
S. L. Hibbard
County Surveyor