


Survey No. _____, Section *NE 1/4 8*, Town *32*, South, Range *17*


Copyright, 1891, by H. A. Bailey, Topeka, Kansas. BLANK—SURVEYOR'S PERMANENT RECORD—KANSAS.

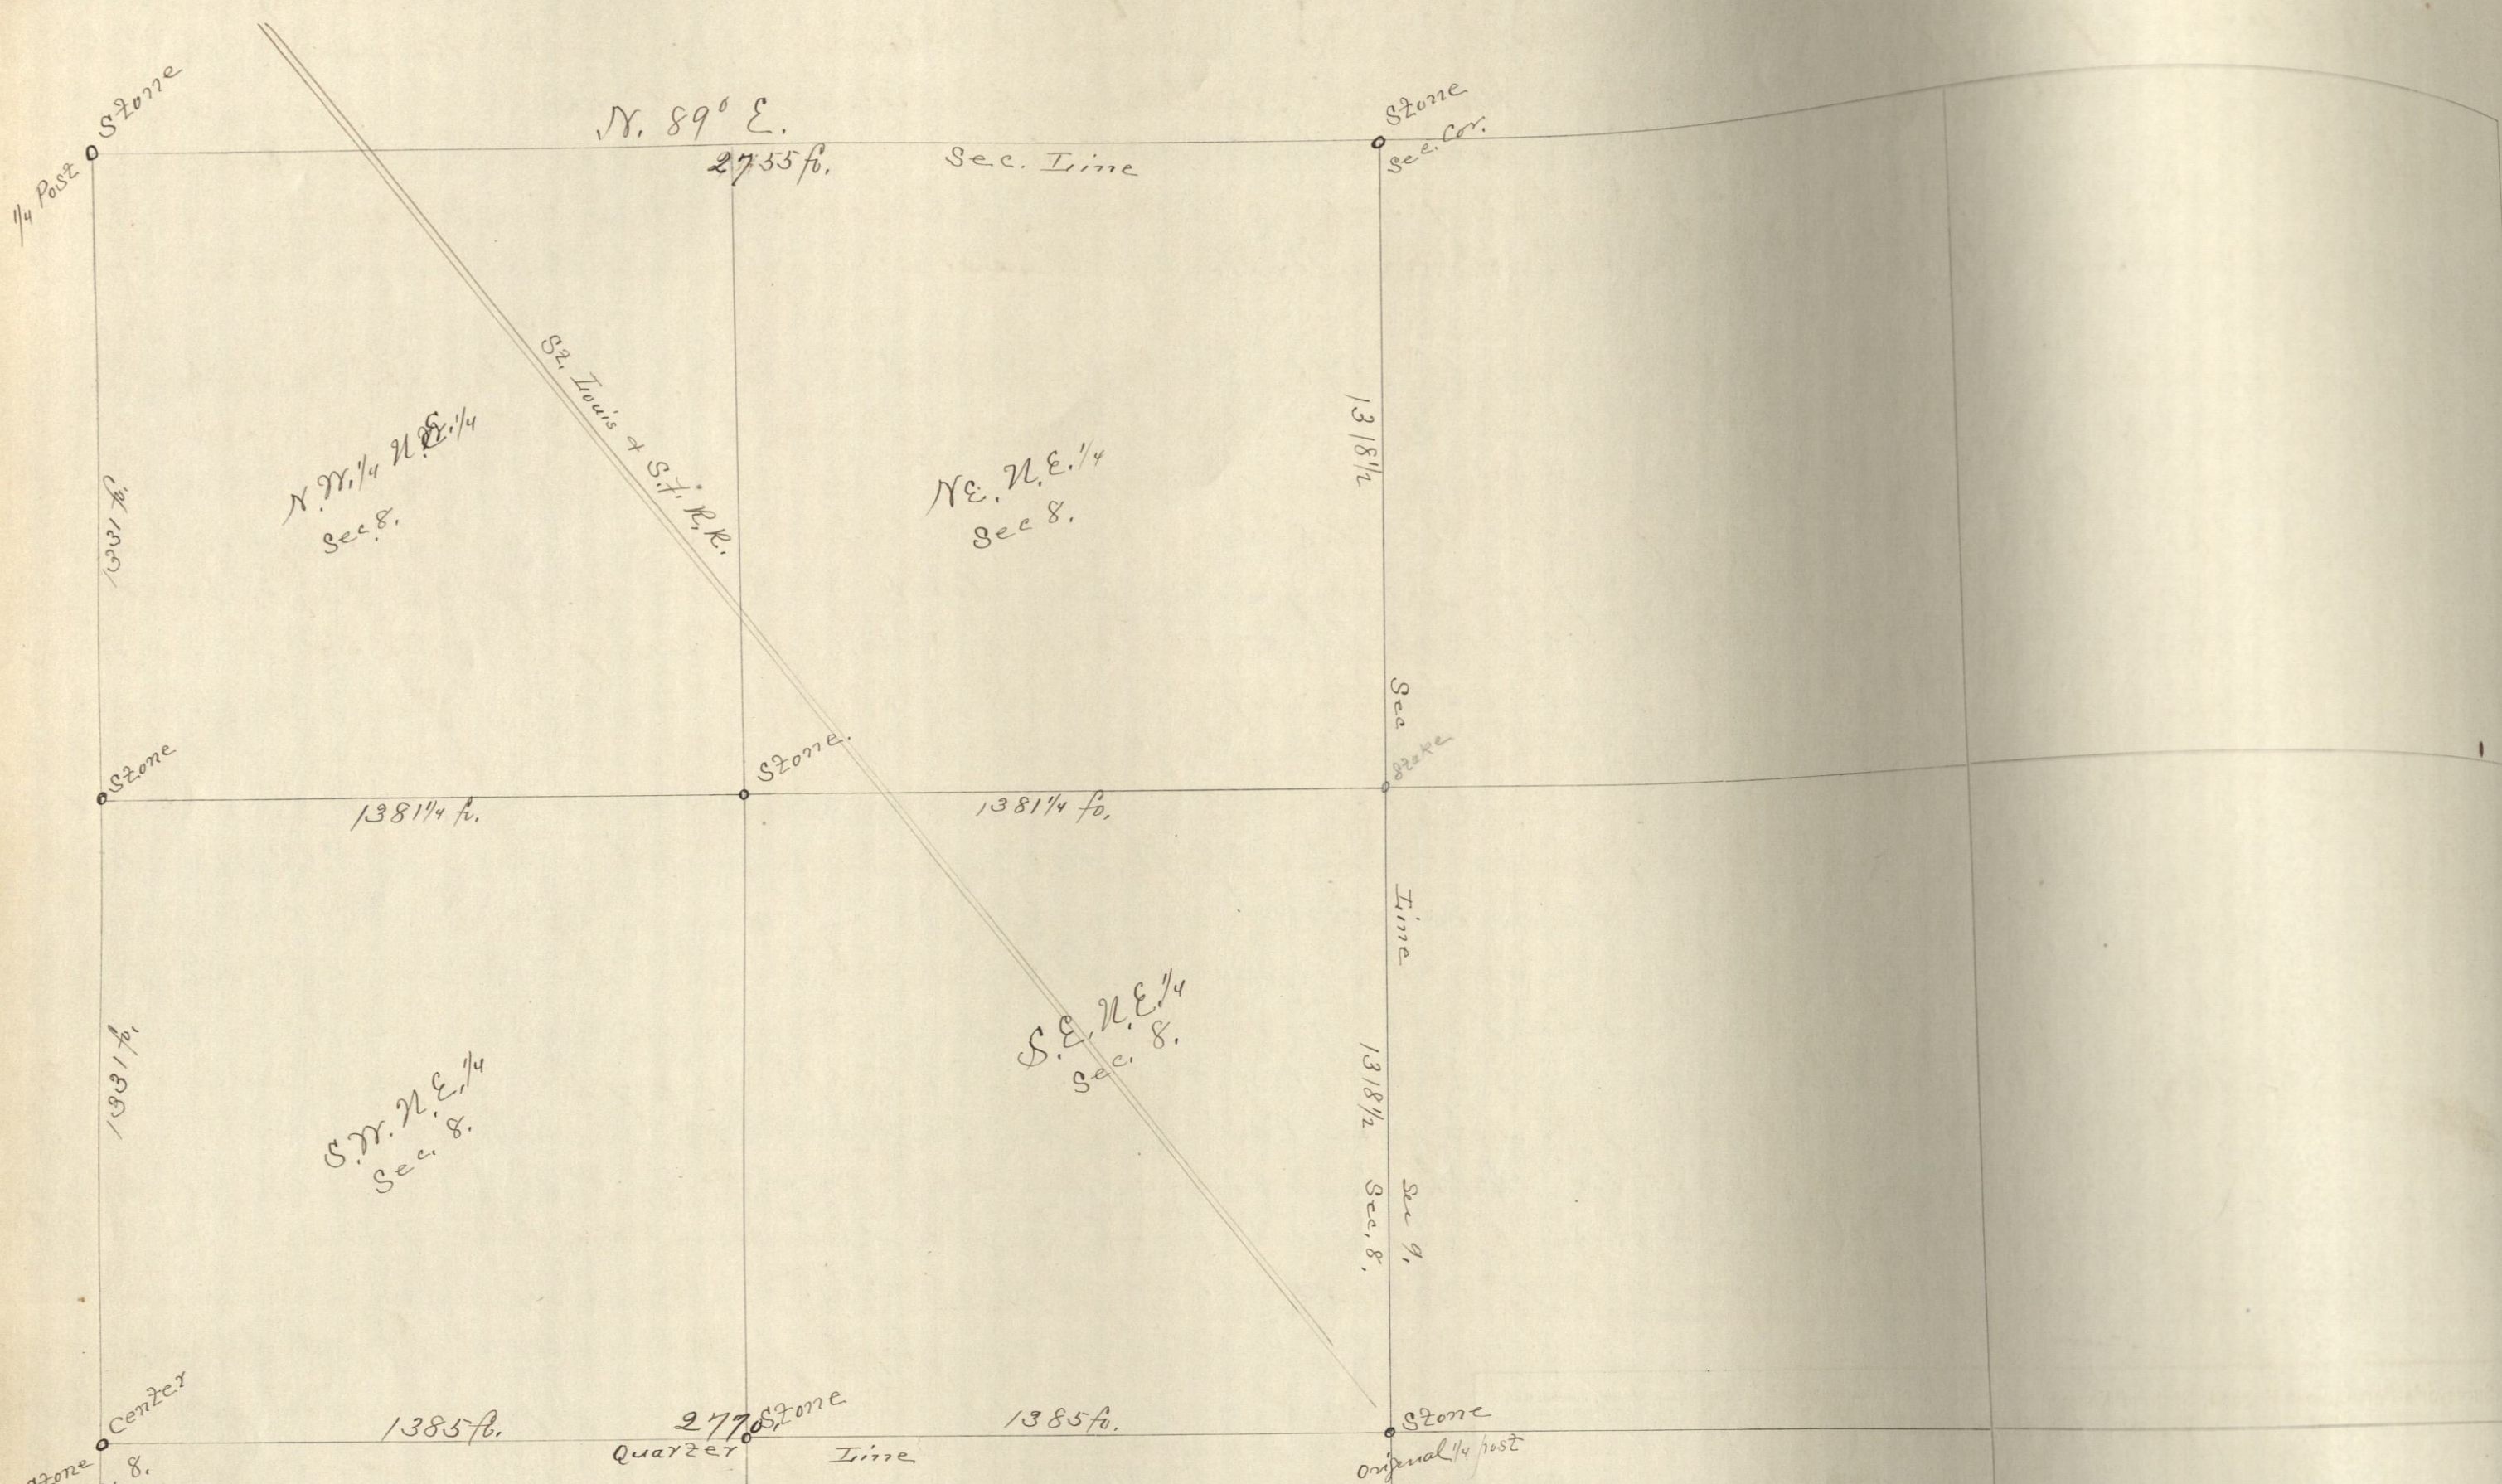

NOTE.—SCALE.....CHAINS TO THE INCH IS USED IN THIS DIAGRAM.

This diagram to be used in platting either one, four or sixteen sections. When used for one section only, scale No. 1 applies; for four sections, scale No. 2; and for sixteen sections, scale No. 3.

General Statutes 1891, § 1800. "And no diagram shall be constructed to scale less than one inch to twenty chains."

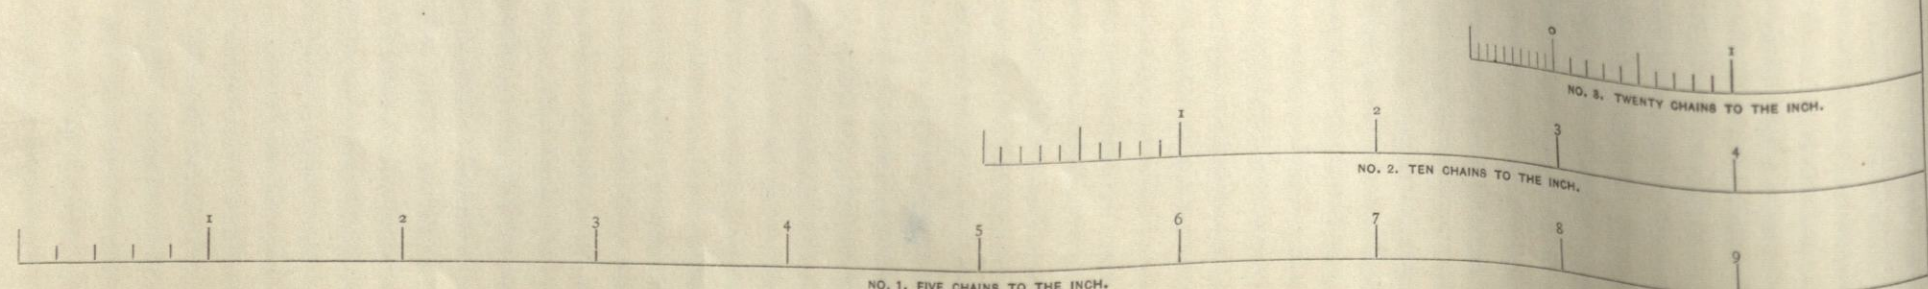

Survey No. _____, Section *NE 1/4 8*, Town *32*, South, Range *17*

Copyright, 1891, by H. A. Bailey, Topeka, Kansas.

This is to certify that S. L. Hitt and County Surveyor was ordered by John Adell + others to survey and subdivide the North East 1/4 of Section 8 T. 32, R. 17, E. by corner of parties interested. No. Notices were served June 23 I made the survey Adam Turk and Mr. Skelley and sworn as Chairman I proceeded to survey and subdivide the N.E. 1/4 as shown by the Plat I found the corners standing and subdivided the 1/4 by measuring the boundary lines and setting flags at points midway between the corners connected them by straight lines at a point on the 1/4 line 1385 ft. East of the center of Sec. 8 I set a lime stone 27x14x6" marked X at the N.W. corner of the S.W. 1/4 of the N.E. 1/4 Sec. 8 I set a lime stone 27x14x6" marked X at the N.E. corner S.W. 1/4 N.E. 1/4 Sec. 8. I set a lime stone 26x12x5" marked X This completed the survey on June 24 1896

Cor. 830' E.

Noted at Independence Montgomery Co. July 11 1896

S. L. Hitt and Co. Surveyors

NOTICE—Surveyor's Permanent Record, State of Kansas. [Geo. W. Crane & Co., Printers and Binders, Topeka, Kan. Blank Books and Legal Blanks of Every Description.]

..... Kansas, 189.....

M.....

You are hereby notified that, at o'clock A. M., on the day of 189....., I will begin a survey on Section Town South, Range in which you are interested, and shall continue the same from day to day until completed. Commencing at the corner of said Section, I shall permanently establish

..... County Surveyor, County, State of Kansas.