

FIELD NOTES OF SURVEY NO.

This is to certify that S. L. Hibbard County Surveyor of Montgomery County Kansas was ordered on 26th day of May 1891 by G. T. Lumsy to survey and establish Section 18, T. 31, R. 14 E., on May 29th 1891 the following named parties were notified that a survey of the above described Section would be made on June 9th 1891, G. T. Lumsy, Ellen Young, J. J. Pitzer, George Effler, Ed Albin, Geo. Stratton, Capt. N. E. 4) Clarence Cotton, C. M. Rush. On the 9 day of June 1891 I began the Survey. Walter Lacey & John Hoffner were selected as chain carriers & were duly sworn, R. W. Thompson as Flag-man. I went to the S.E. corner of Sec 8, (a stone which I found standing). Ran North at 2657 ft found $\frac{1}{4}$ corner stone, at 5303 ft. N.E. corner of Sec. 18, a stone standing. I then went to the South East corner of Sec 18 ran West at 2640 ft drove stake as temporary $\frac{1}{4}$ post at 5184 ft. distance from by Environment field notes drove stake measured 36 ft making 5220 ft center of road on Range line finding no stone here at the S.W. corner of Sec 18. In order to establish the point where the corner should be located, I went to the S.W. corner of Sec 13 T. 31, R. 13, E., Ran East at 5280 ft drove stake which was within 6 inches of temporary corner located in center of Road. I then went to the $\frac{1}{4}$ post on the west line of Sec 19th which I found standing with gov. marks ran North at 2654 ft. stake driven as temporary corner to Sec 18 at this point I located the S.W. corner of Sec. 18, I ran due North from this point at 2647 ft found the $\frac{1}{4}$ post on West side Sec 18, at 5282 ft found gov corner standing. From this N.W. corner of Sec 18, I ran East at 2561 ft gov $\frac{1}{4}$ Post, at 5210 ft N.E. corner of Sec 18. I then went to the S.W. corner of Sec. 18 at the point where stake was driven as true corner I set a sand stone 20 x 13 x 4" marked IIII, I divided the 36 ft excess equally on the South line of Sec 18. Hence at a point 1232 ft. East of the S.W. corner of Sec 8, & on the Sec line I set a sand stone for S.E. corner to fractional 40, at a point 18 ft. West of the temporary $\frac{1}{4}$ post on the South line of Sec 18. I set a sand stone 26 x 18 x 5 marked $\frac{1}{4}$ for $\frac{1}{4}$ corner, on South line Sec 18. From this $\frac{1}{4}$ post I ran North at 5303 came out 2 ft West of $\frac{1}{4}$ post on N. line Sec 18 correction for center corner 1 ft. East. From the $\frac{1}{4}$ post on East line of Sec. 18, I ran West at 2653 $\frac{1}{2}$ intersected the line N. & S. $\frac{1}{4}$ line at 5178 ft Range line. I was 6 ft North of the $\frac{1}{4}$ post which would make for correction at center 3 ft South which I did set a sand stone 18 x 12 x 4 marked X for center to Sec 18, at a point 1229 ft West from the center of Sec 18. I set a sand stone 18 x 12 x 4 marked 18 for N.E. corner to fractional W $\frac{1}{2}$ of S.W. $\frac{1}{4}$ Sec 18. T & R as above.


Dated at Independence Kas June 11th 1891
Var 9.° 20'.

S. L. Hibbard
Co Surveyor,

Filed in this Office June 11th
1891 at 2³⁰ P. M.
Entered on Record June 13th 1891
Attest

J. H. Earnest Register of Deeds.

Plat of Survey
Section 18 Twp 31 Range 14
Ordered By
G. T. Lumsy
Completed
June 11th 1891.

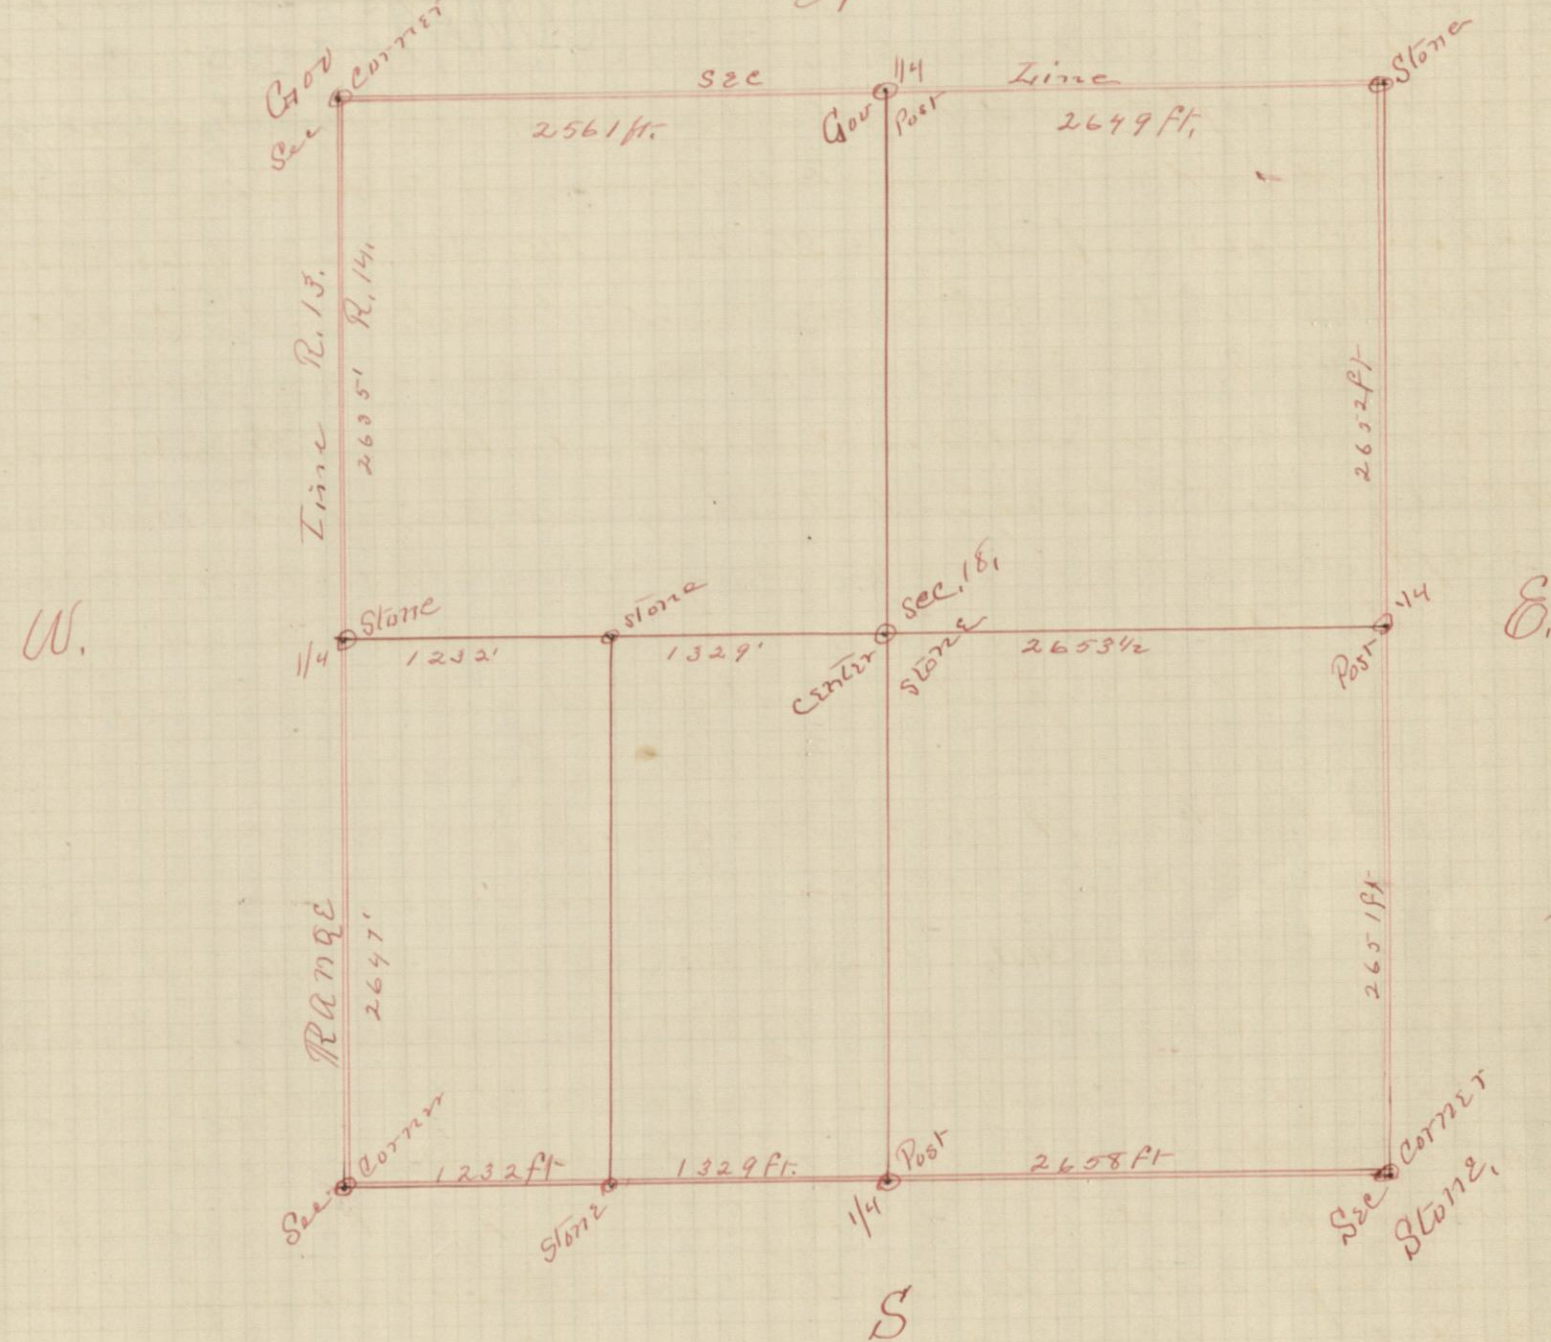

Scale to one mile

I hereby Certify that the above is an accurate plat of said Survey

S. L. Hibbard
County Surveyor,